



ELEVATION - SOUTH-EAST - PROPOSED

Site boundaries are shown for information only - and are not precise

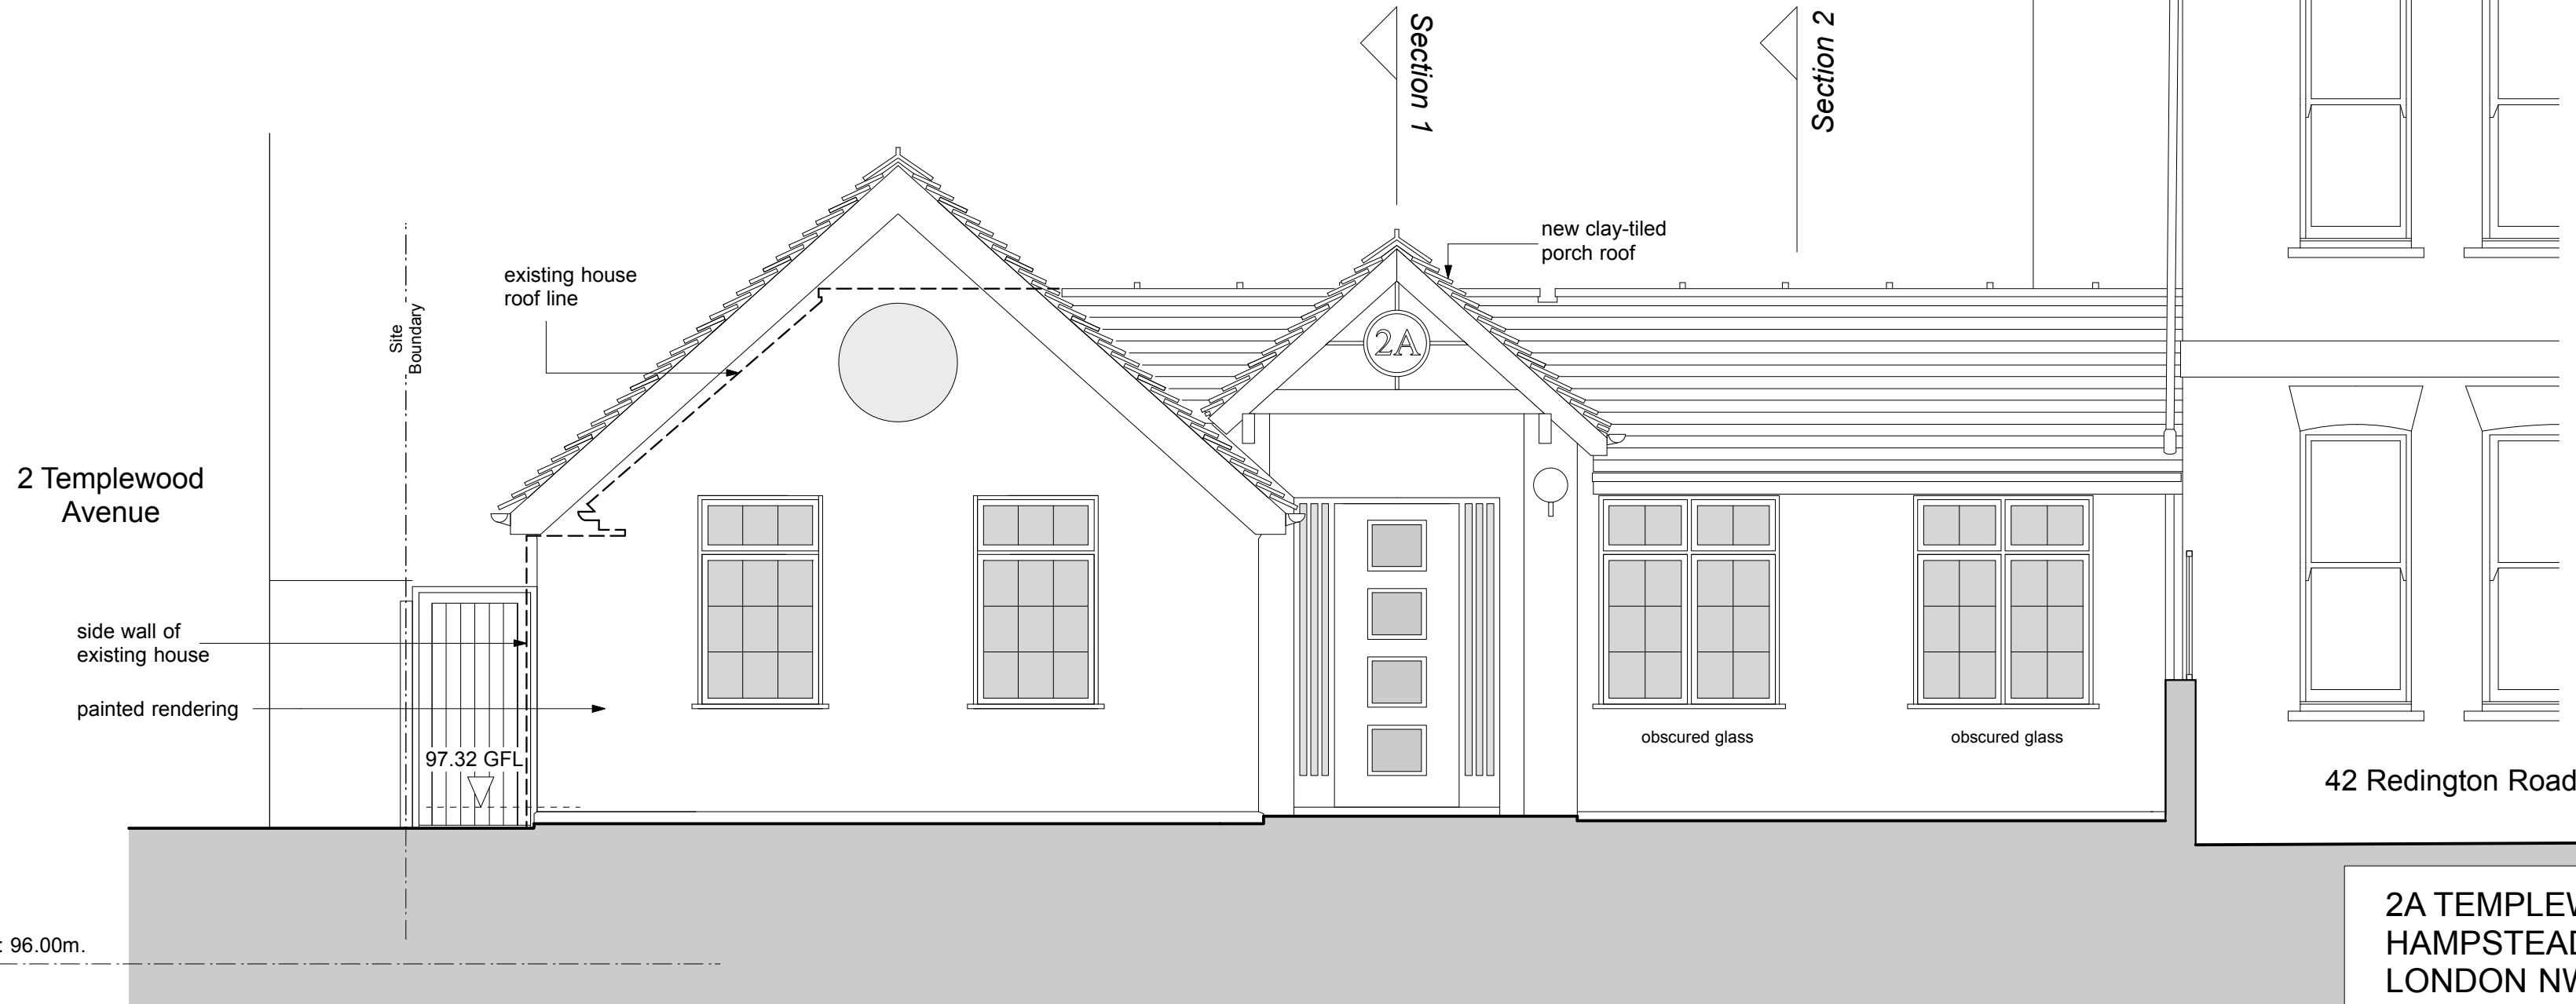

ELEVATION - NORTH-WEST - PROPOSED

Site boundaries are shown for information only - and are not precise

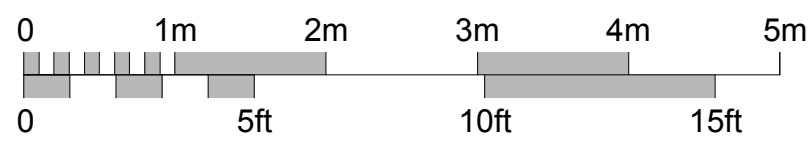

2A TEMPLEWOOD AVENUE
 HAMPSTEAD
 LONDON NW3 7XA
 FRONT & REAR ELEVATIONS- PROPOSED
 July 2018 1:50 - A2 **1514-4**
Michael Brod RIBA
 26 Belsize Lane - London NW3 5AB
 020-7435 0338 michael.brod@talktalk.net
 THIS DRAWING IS COPYRIGHT