



SECTION 1

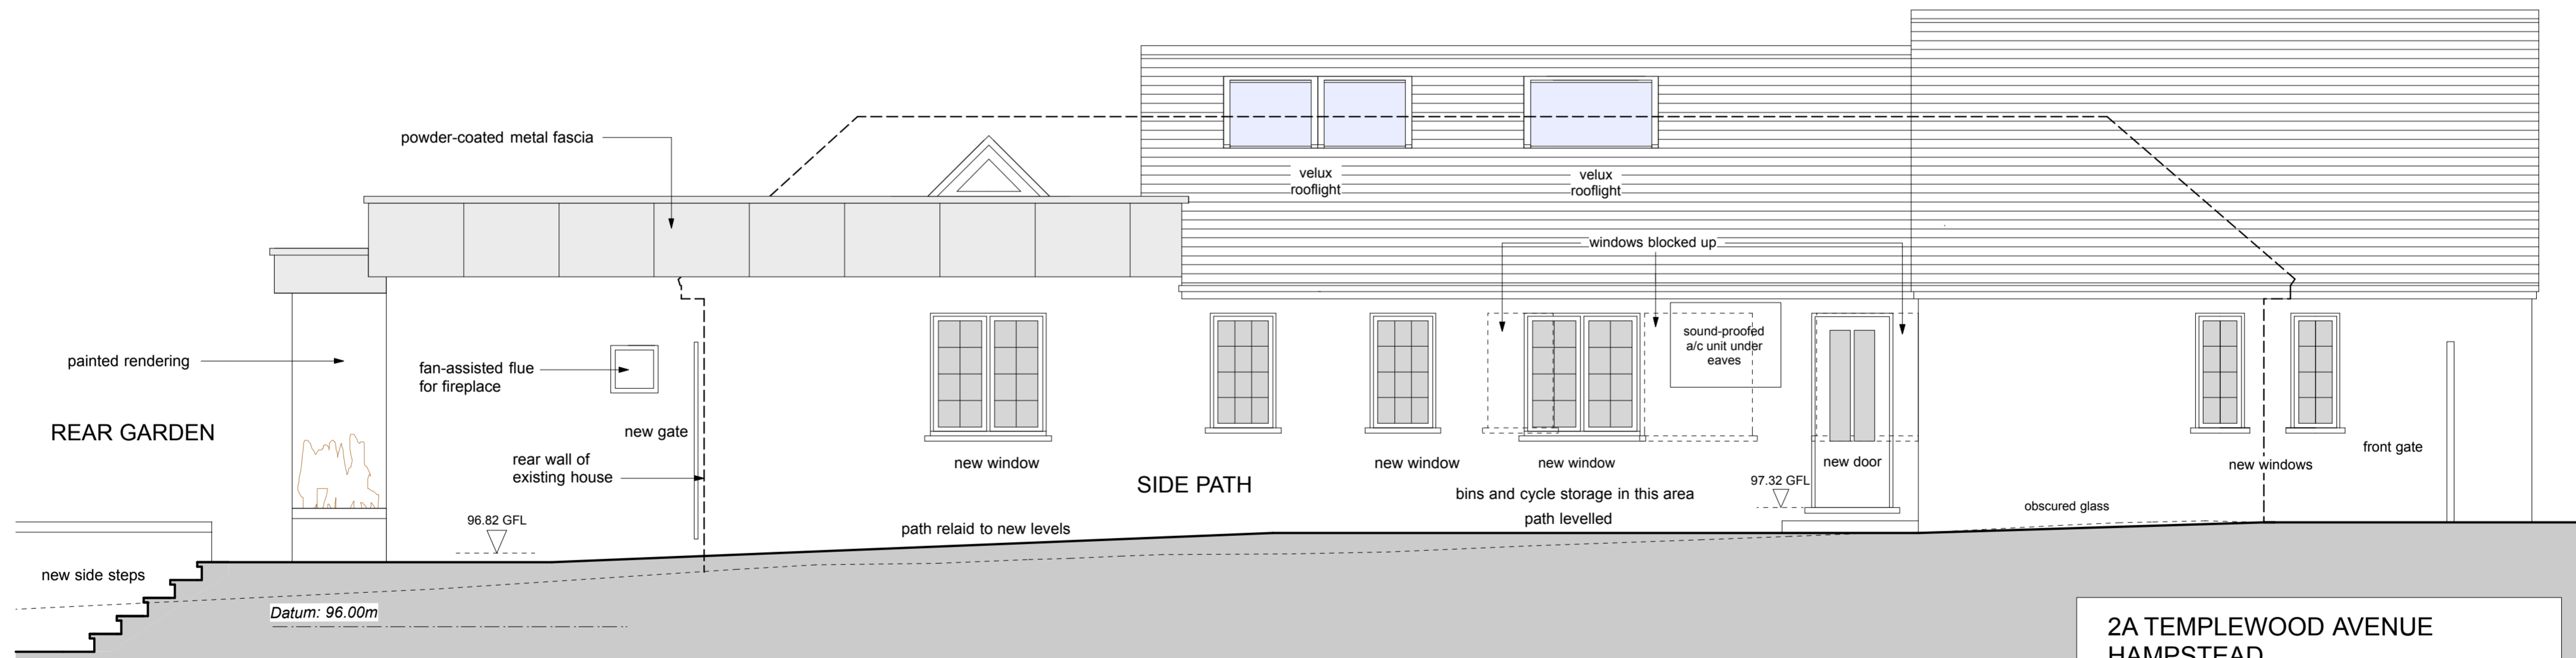

EAST ELEVATION - PROPOSED

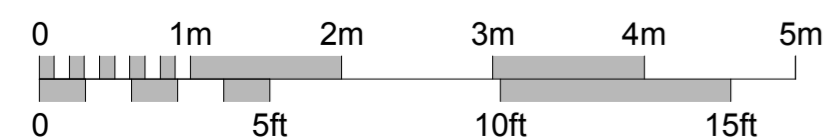

2A TEMPLEWOOD AVENUE
HAMPSTEAD
LONDON NW3 7XA

SIDE ELEVATIONS - PROPOSED

July 2018 1:50 - A2 **1514-5**

Michael Brod RIBA
26 Belsize Lane - London NW3 5AB
020-7435 0338 michael.brod@talktalk.net

THIS DRAWING IS COPYRIGHT