

2 Templewood Avenue



Insertion Point




Section 1

Section 1

Insertion Point





This drawing is based on the CAD measured survey carried out by Greenhatch Group in May 2018
 Job no 30082 QA no GH2795
greenhatch group
 Measured Building Surveys
 Rowan House
 Duffield Road
 Little Eaton - Derby DE21 5DR
 01332-830044 greenhatch-group.co.uk

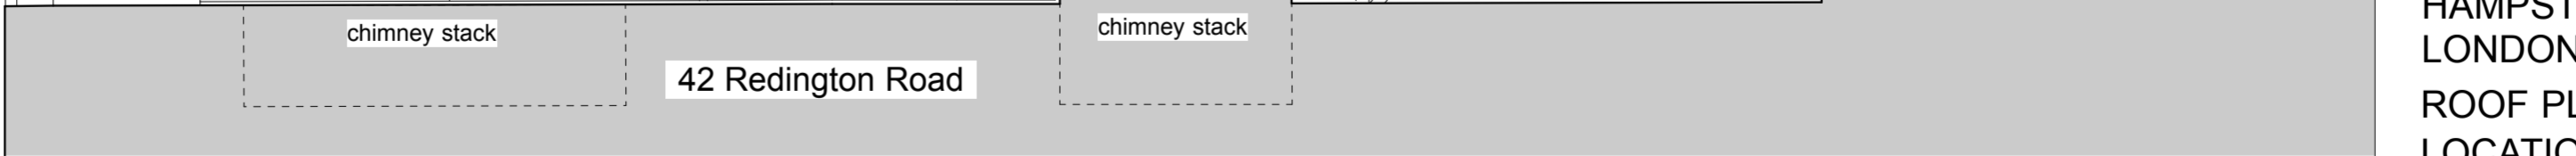

42 Redington Road

ROOF LAYOUT PLAN

metal flat roofing is zinc with bituminous emulsion finish - with parallel rolls

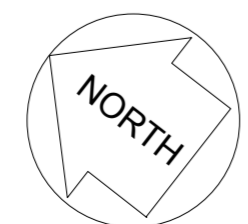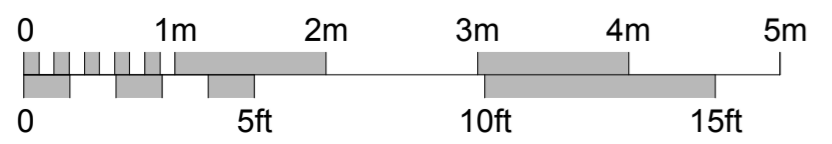

**2A TEMPLEWOOD AVENUE
 HAMPSTEAD
 LONDON NW3 7XA
 ROOF PLAN - EXISTING
 LOCATION PLAN 1:1250**

May 2018 1:50 - A2 **1514-S3**

Michael Brod RIBA
 26 Belsize Lane - London NW3 5AB
 020-7435 0338 michael.brod@talktalk.net

THIS DRAWING IS COPYRIGHT