
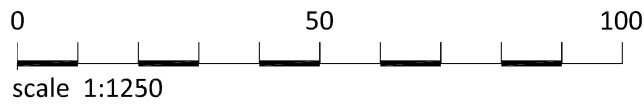
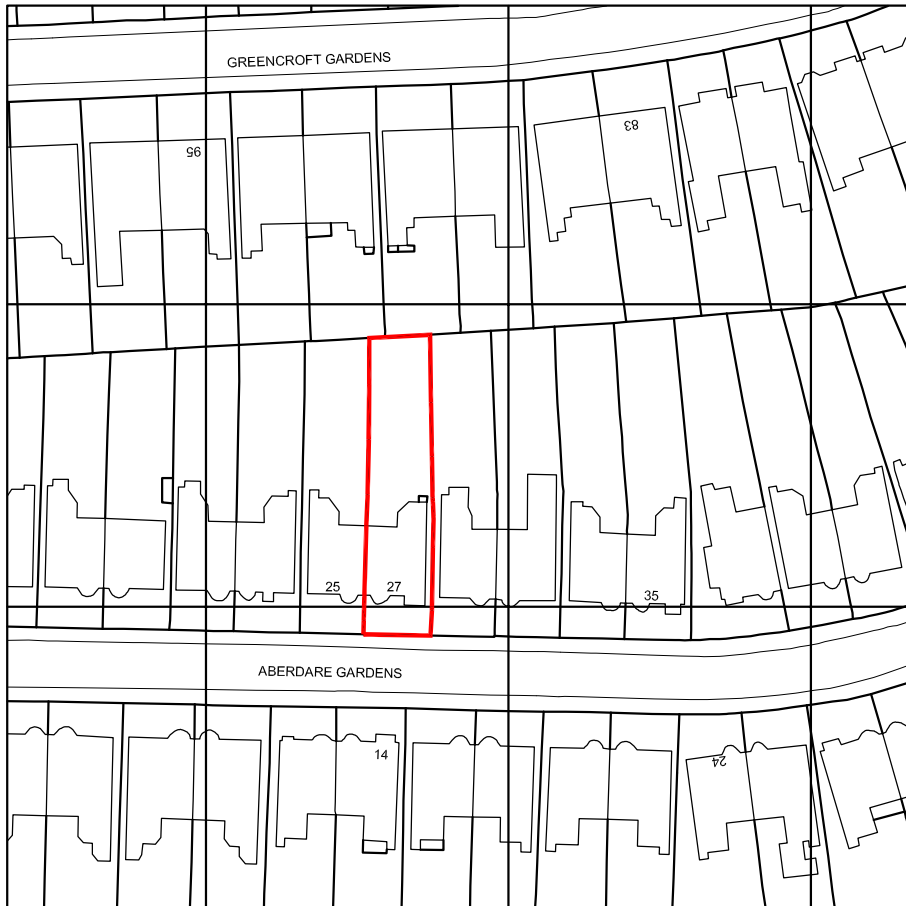


SITE LOCATION PLAN

SCALE 1:1250

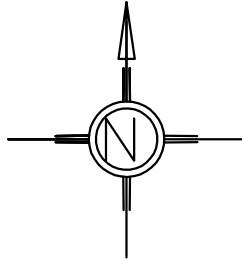

27 Aberdare Gardens,
London,
NW6 3AJ

revisions

note

If scaled dimensions to be taken from this drawing,
All dimensions to be like checked.



project

27 Aberdare Gardens,
London,
NW6 3AJ

client

PLANNING

drawing

OS MAP

drawn checked date

JF RS October 2014

scale paper size

1:1250 @ A4

drawing no 7393 / 19