


PROPOSED PLAN - 7A DENNING ROAD - 1:100 (at A3)



ROOF PLAN - 1:25 (at A3)

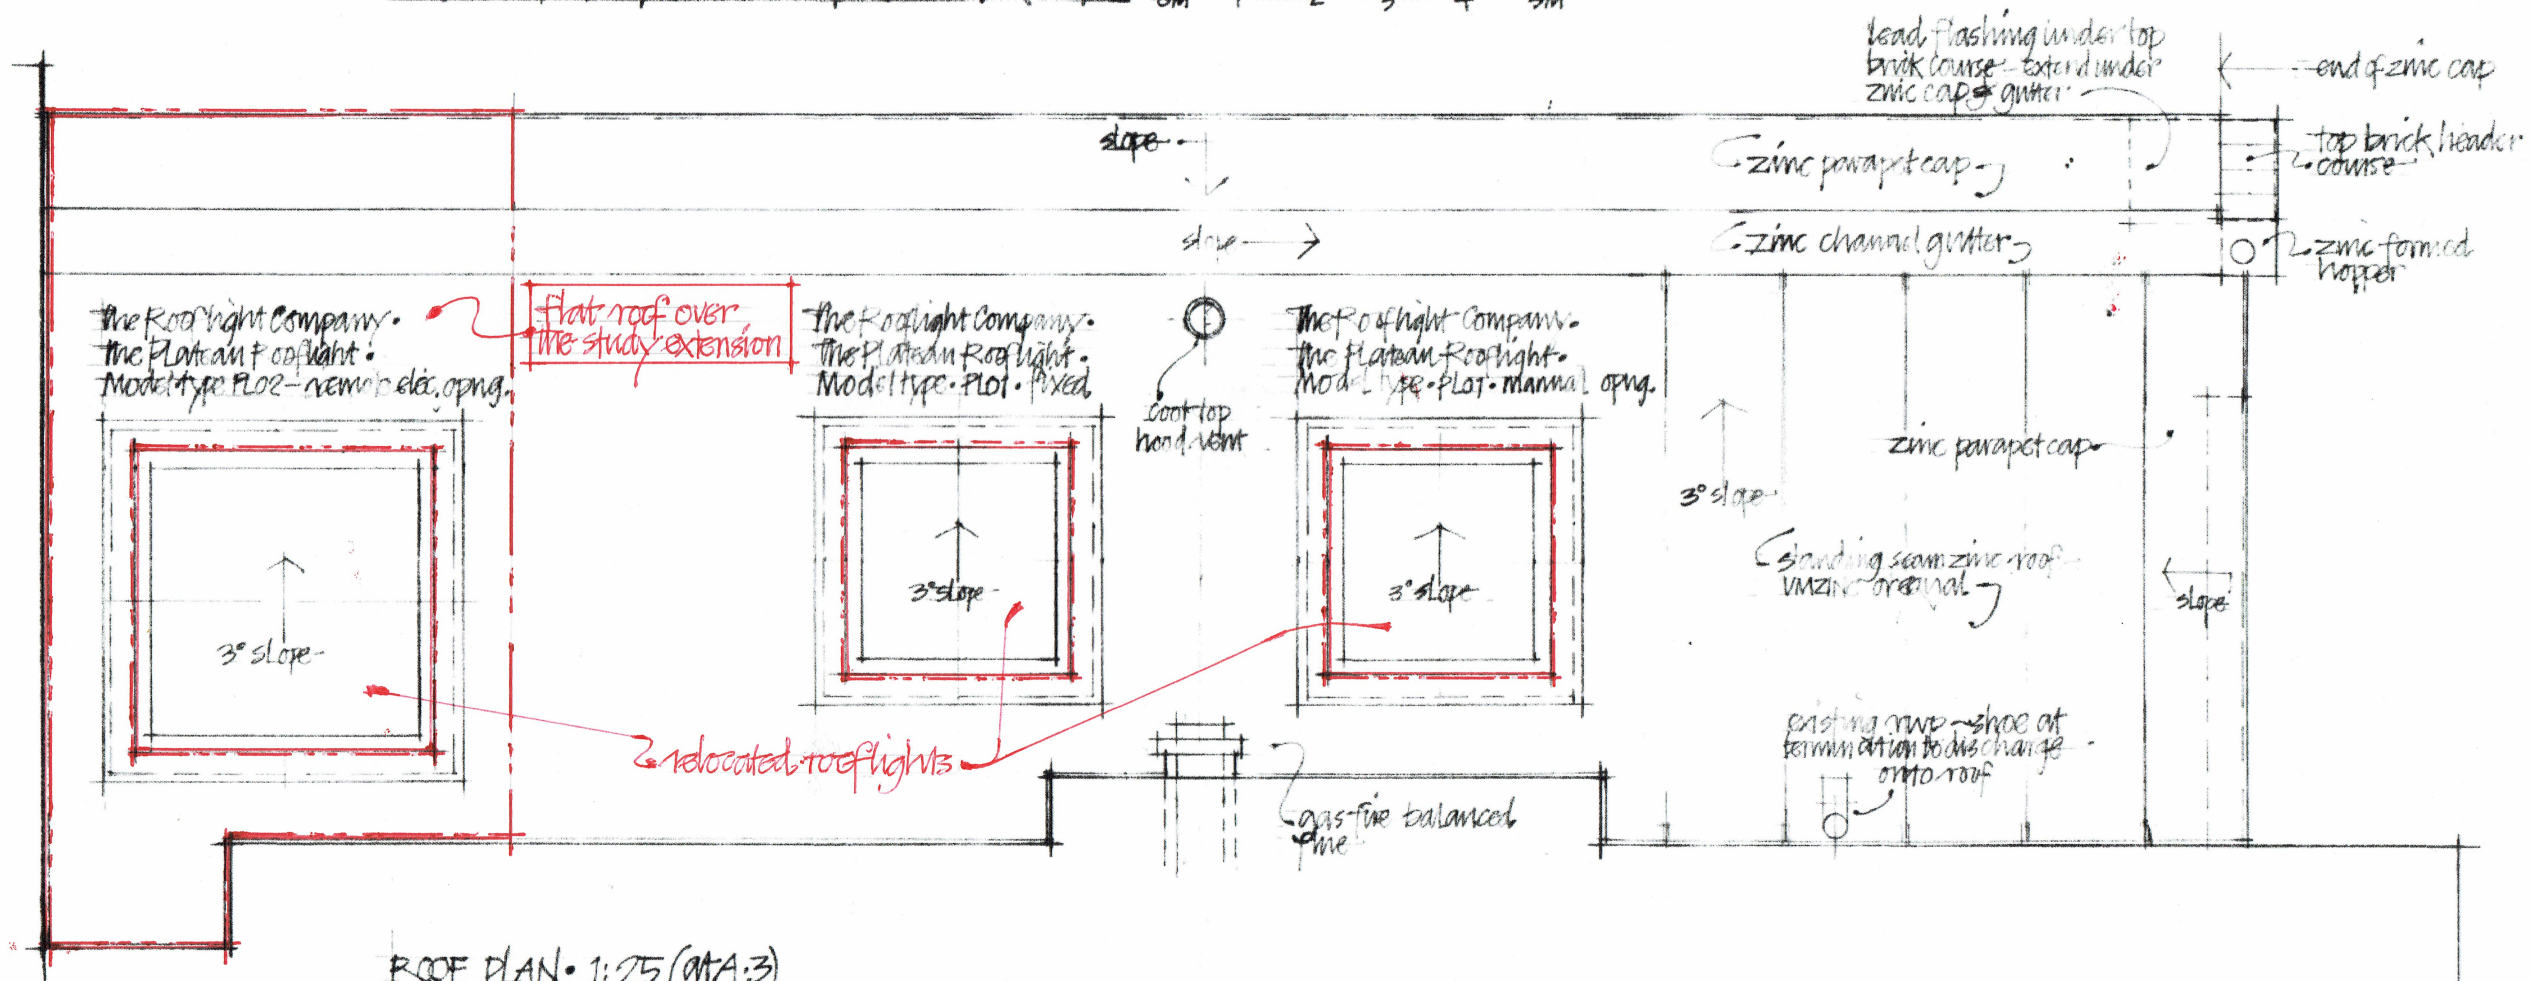

7A Denning Road, Hampstead  
 Proposed addition & alterations  
 Drawing DR/18/3  
 Date: 06/07/2018

Stephen Arnold Architects  
 Flat 3, 128 Lion Lane, Haslemere  
 Surrey GU27 1JH  
 Tel: 01428 652911 mob: 07884 157009  
 email: stephenarnoldarc@btinternet.com