



Fold Position Of Elevation Baseline

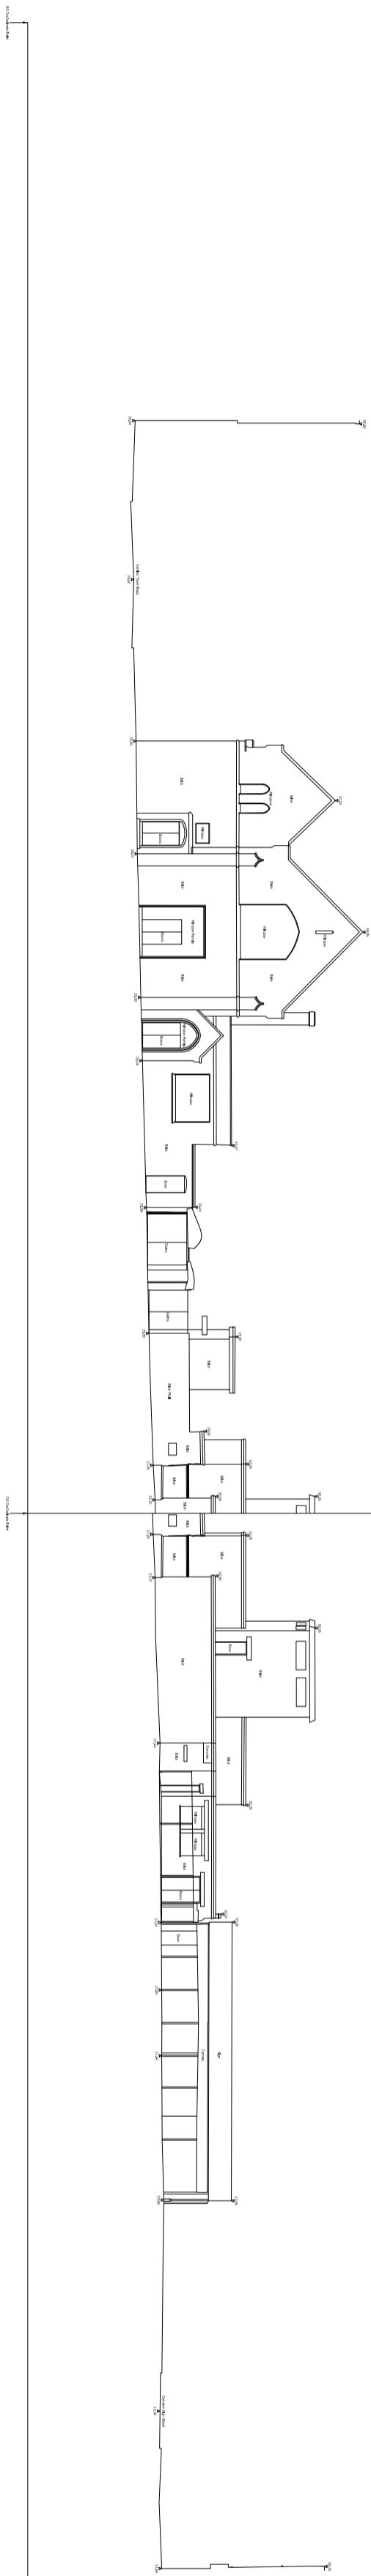

Duration: 20.00 Minutes A.O.D.

NOTES

1. LEVELS AND GRID ARE RELATED TO THE ORIGINATED SURVEY BY GPS OBSERVATIONS.
2. SURVEY HAS BEEN CARRIED OUT TO AN ACCURACY CORRESPONDING WITH A 1:500 SCALE DRAWING.

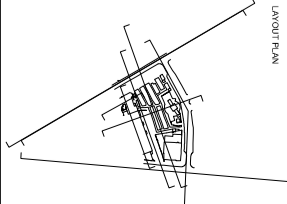[illegible]

Tel: 01494 710403
 Fax: 01494 717570
 Email: enquiry@findersays.com
 H2H WYCC00
 BR03N03-0003-10
 H215 604

STANLEY SODPOD LTD
UNIT 7
JAMES CARRISON HOUSE
12 CASTLEVIEW ROAD
LONDON
NW11 1BW

BUCK STREET MARKET
CAMDEN
LONDON NW1

ELEVATION 200_03	
------------------	--

CHARTED BY MJD	DATE 14 JUN 2015
CHARTED BY MJD	SCALE 1:100
DATE 1.12.14-200	
DATE MJD	