


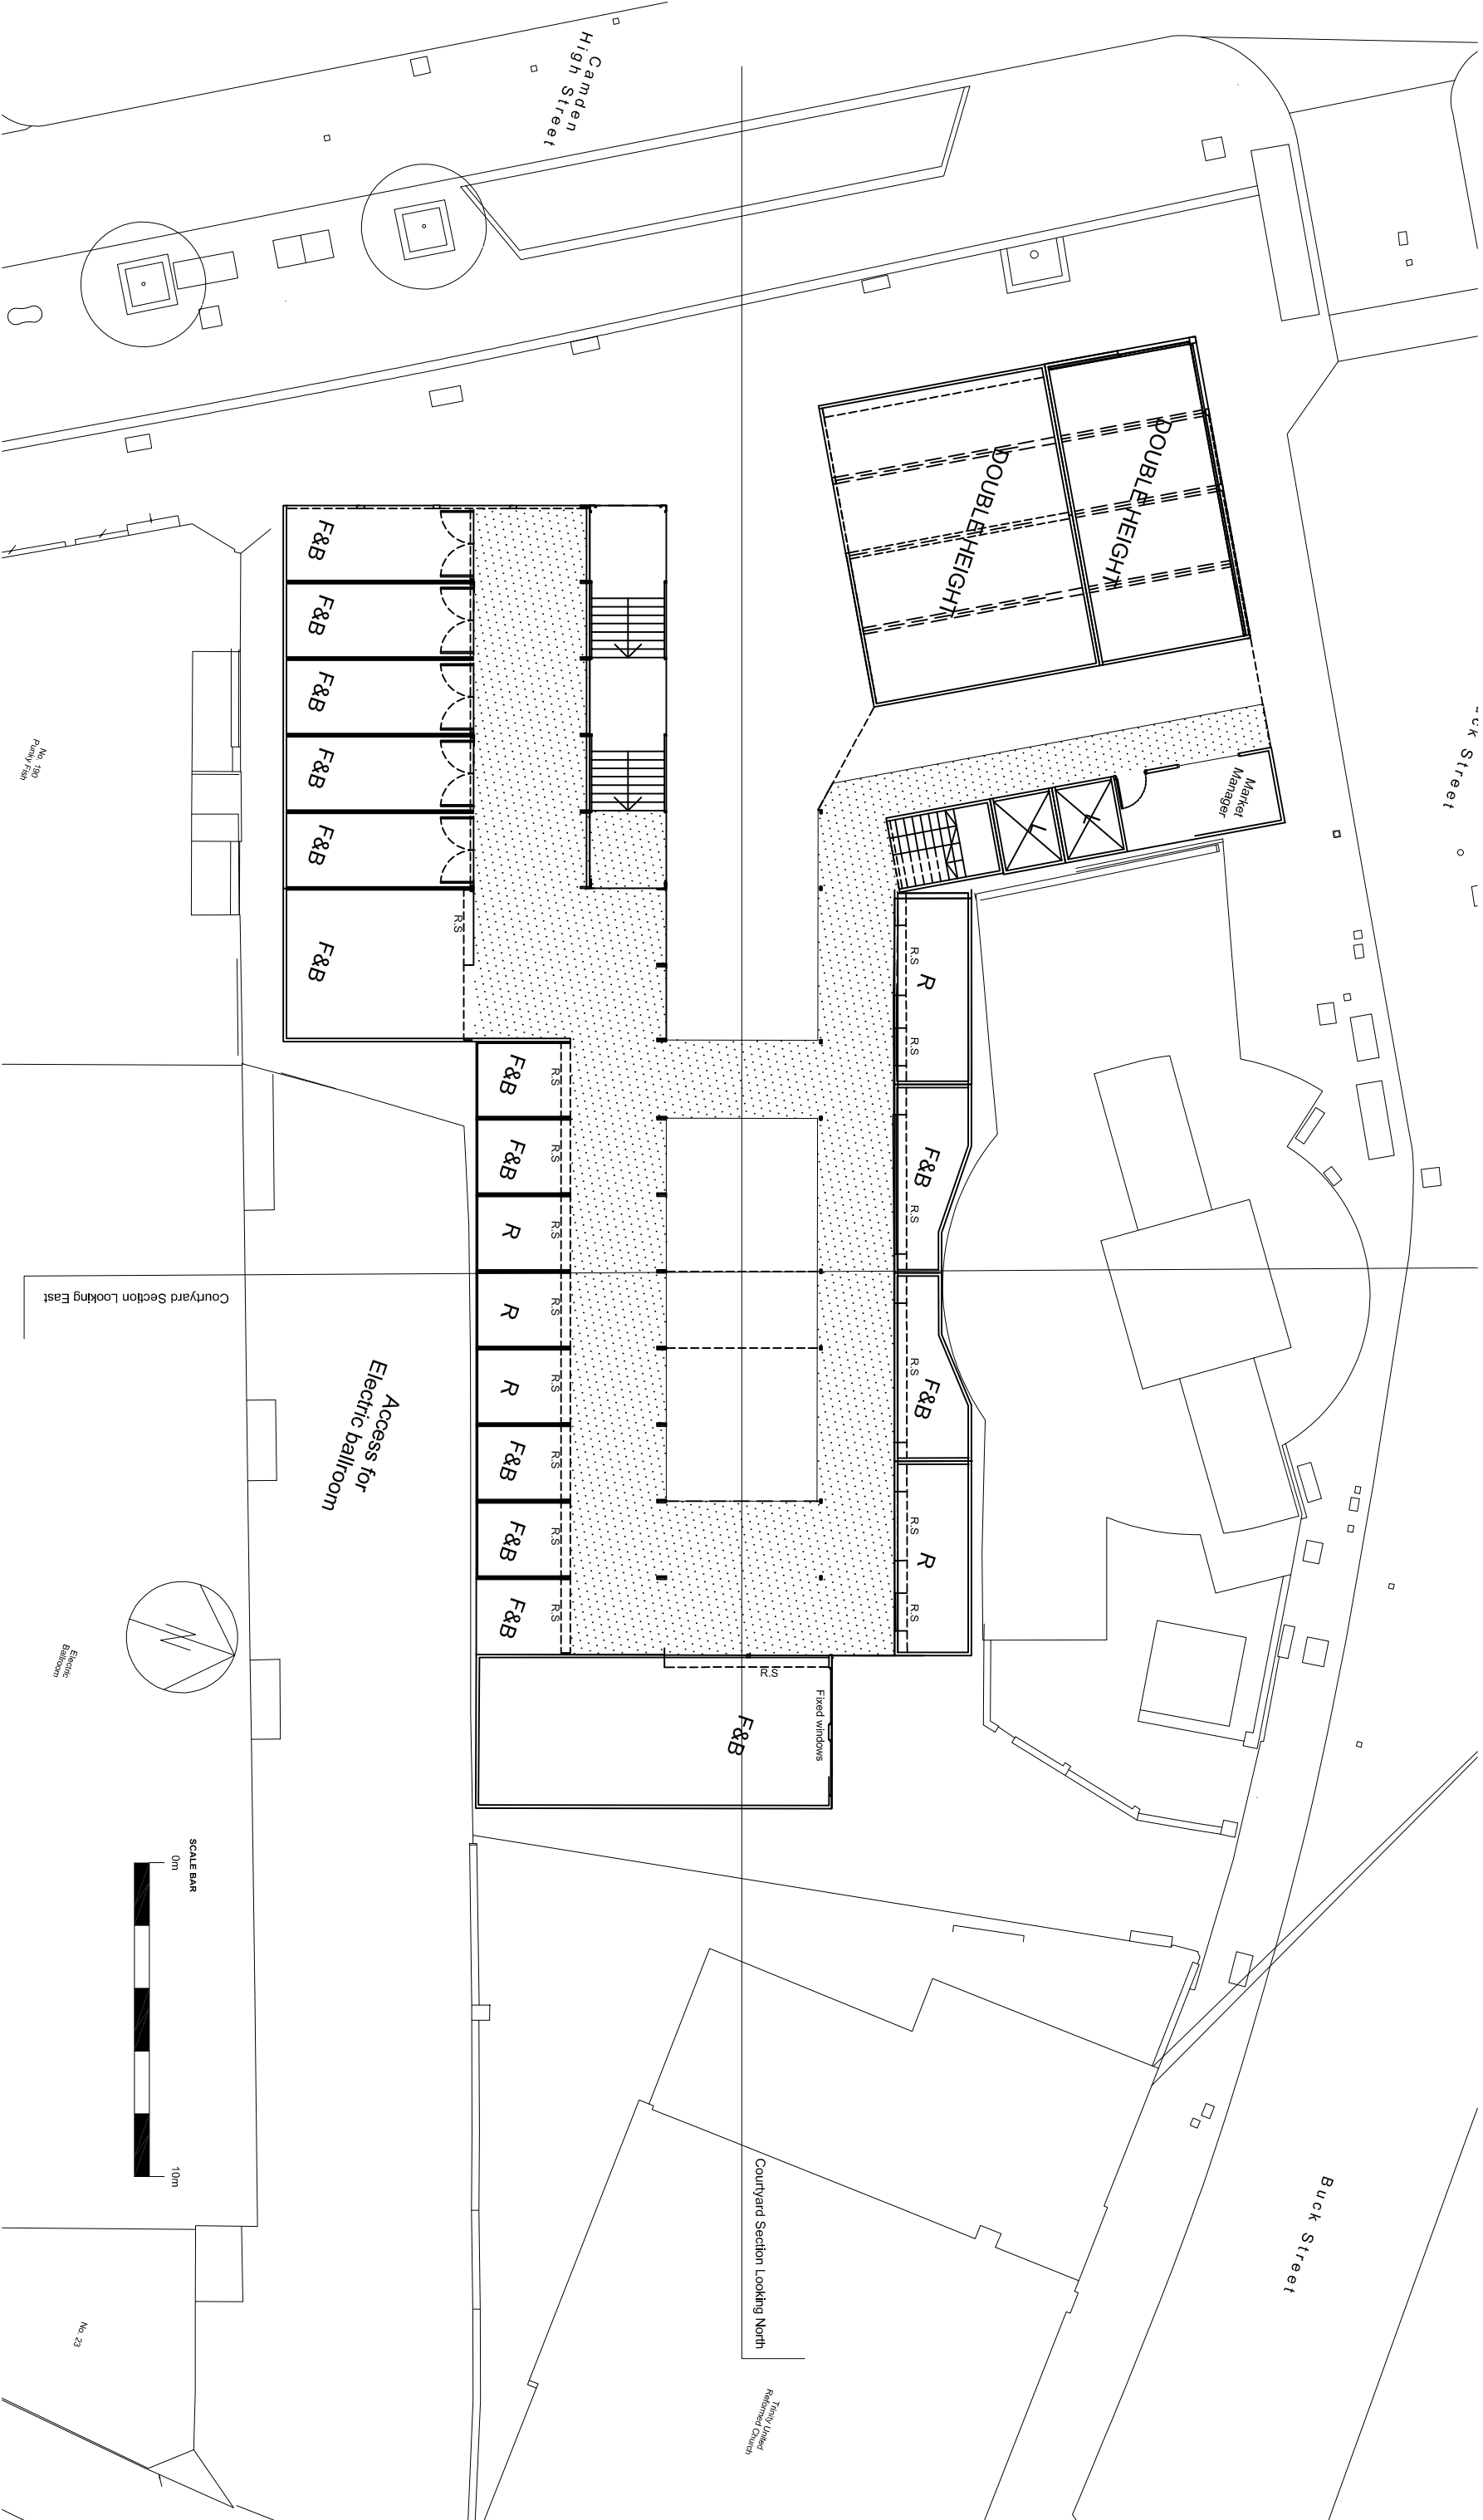

Urban Space Management

Trinity Buoy Wharf
64 Drchard Place
London E14 0JW
tel 0207 7515 7153
fax 0207 7531 9786

www.containercity.com

Job

Buck Street Market

for

drawing name

Level 2 Plan

drawing no

USM BSM 102C

revision

scale 1/200
paper size A3
date 25.07.18
dwn by DC