


KEYCable Percussion Borehole
Location

Drive-in-Sampler Location

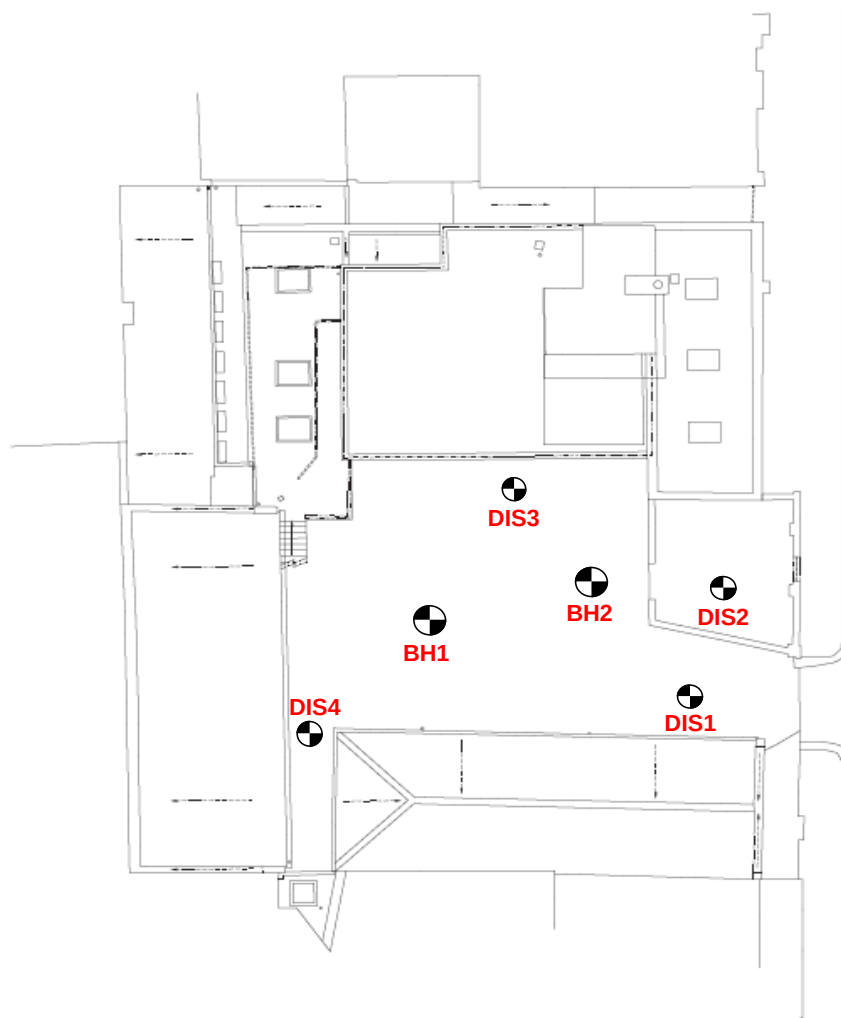

Trial Pit Location

**RISK MANAGEMENT LIMITED**Tel : 01883 343572
Fax : 01883 344060

Title :

**SKETCH FIELDWORK
LOCATION PLAN**

Project Location : 7 A,B,C Bayham Street, London, NW1 0EY

Report
Date : June 2018

Scale : NTS

Drawn By : MSP

Drg. No. RML 6698 /1