


SCALE 1:50


GROUND LEVEL

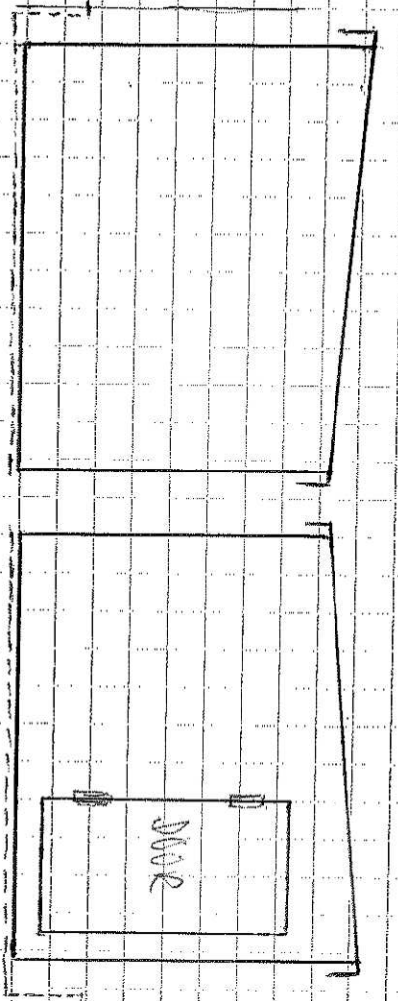

WSW FACING

ENE FACING

GARDEN OF  
27 HERBERT STREET  
LONDON  
NW5 4HA

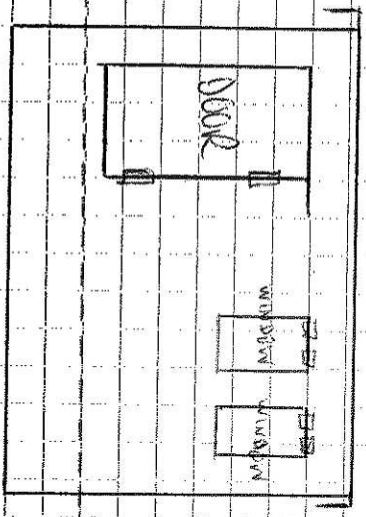


NNW FACING

SSE FACING

SCALE 1:100

27 HARBOR STREET  
LONDON  
NMS 4HA

27

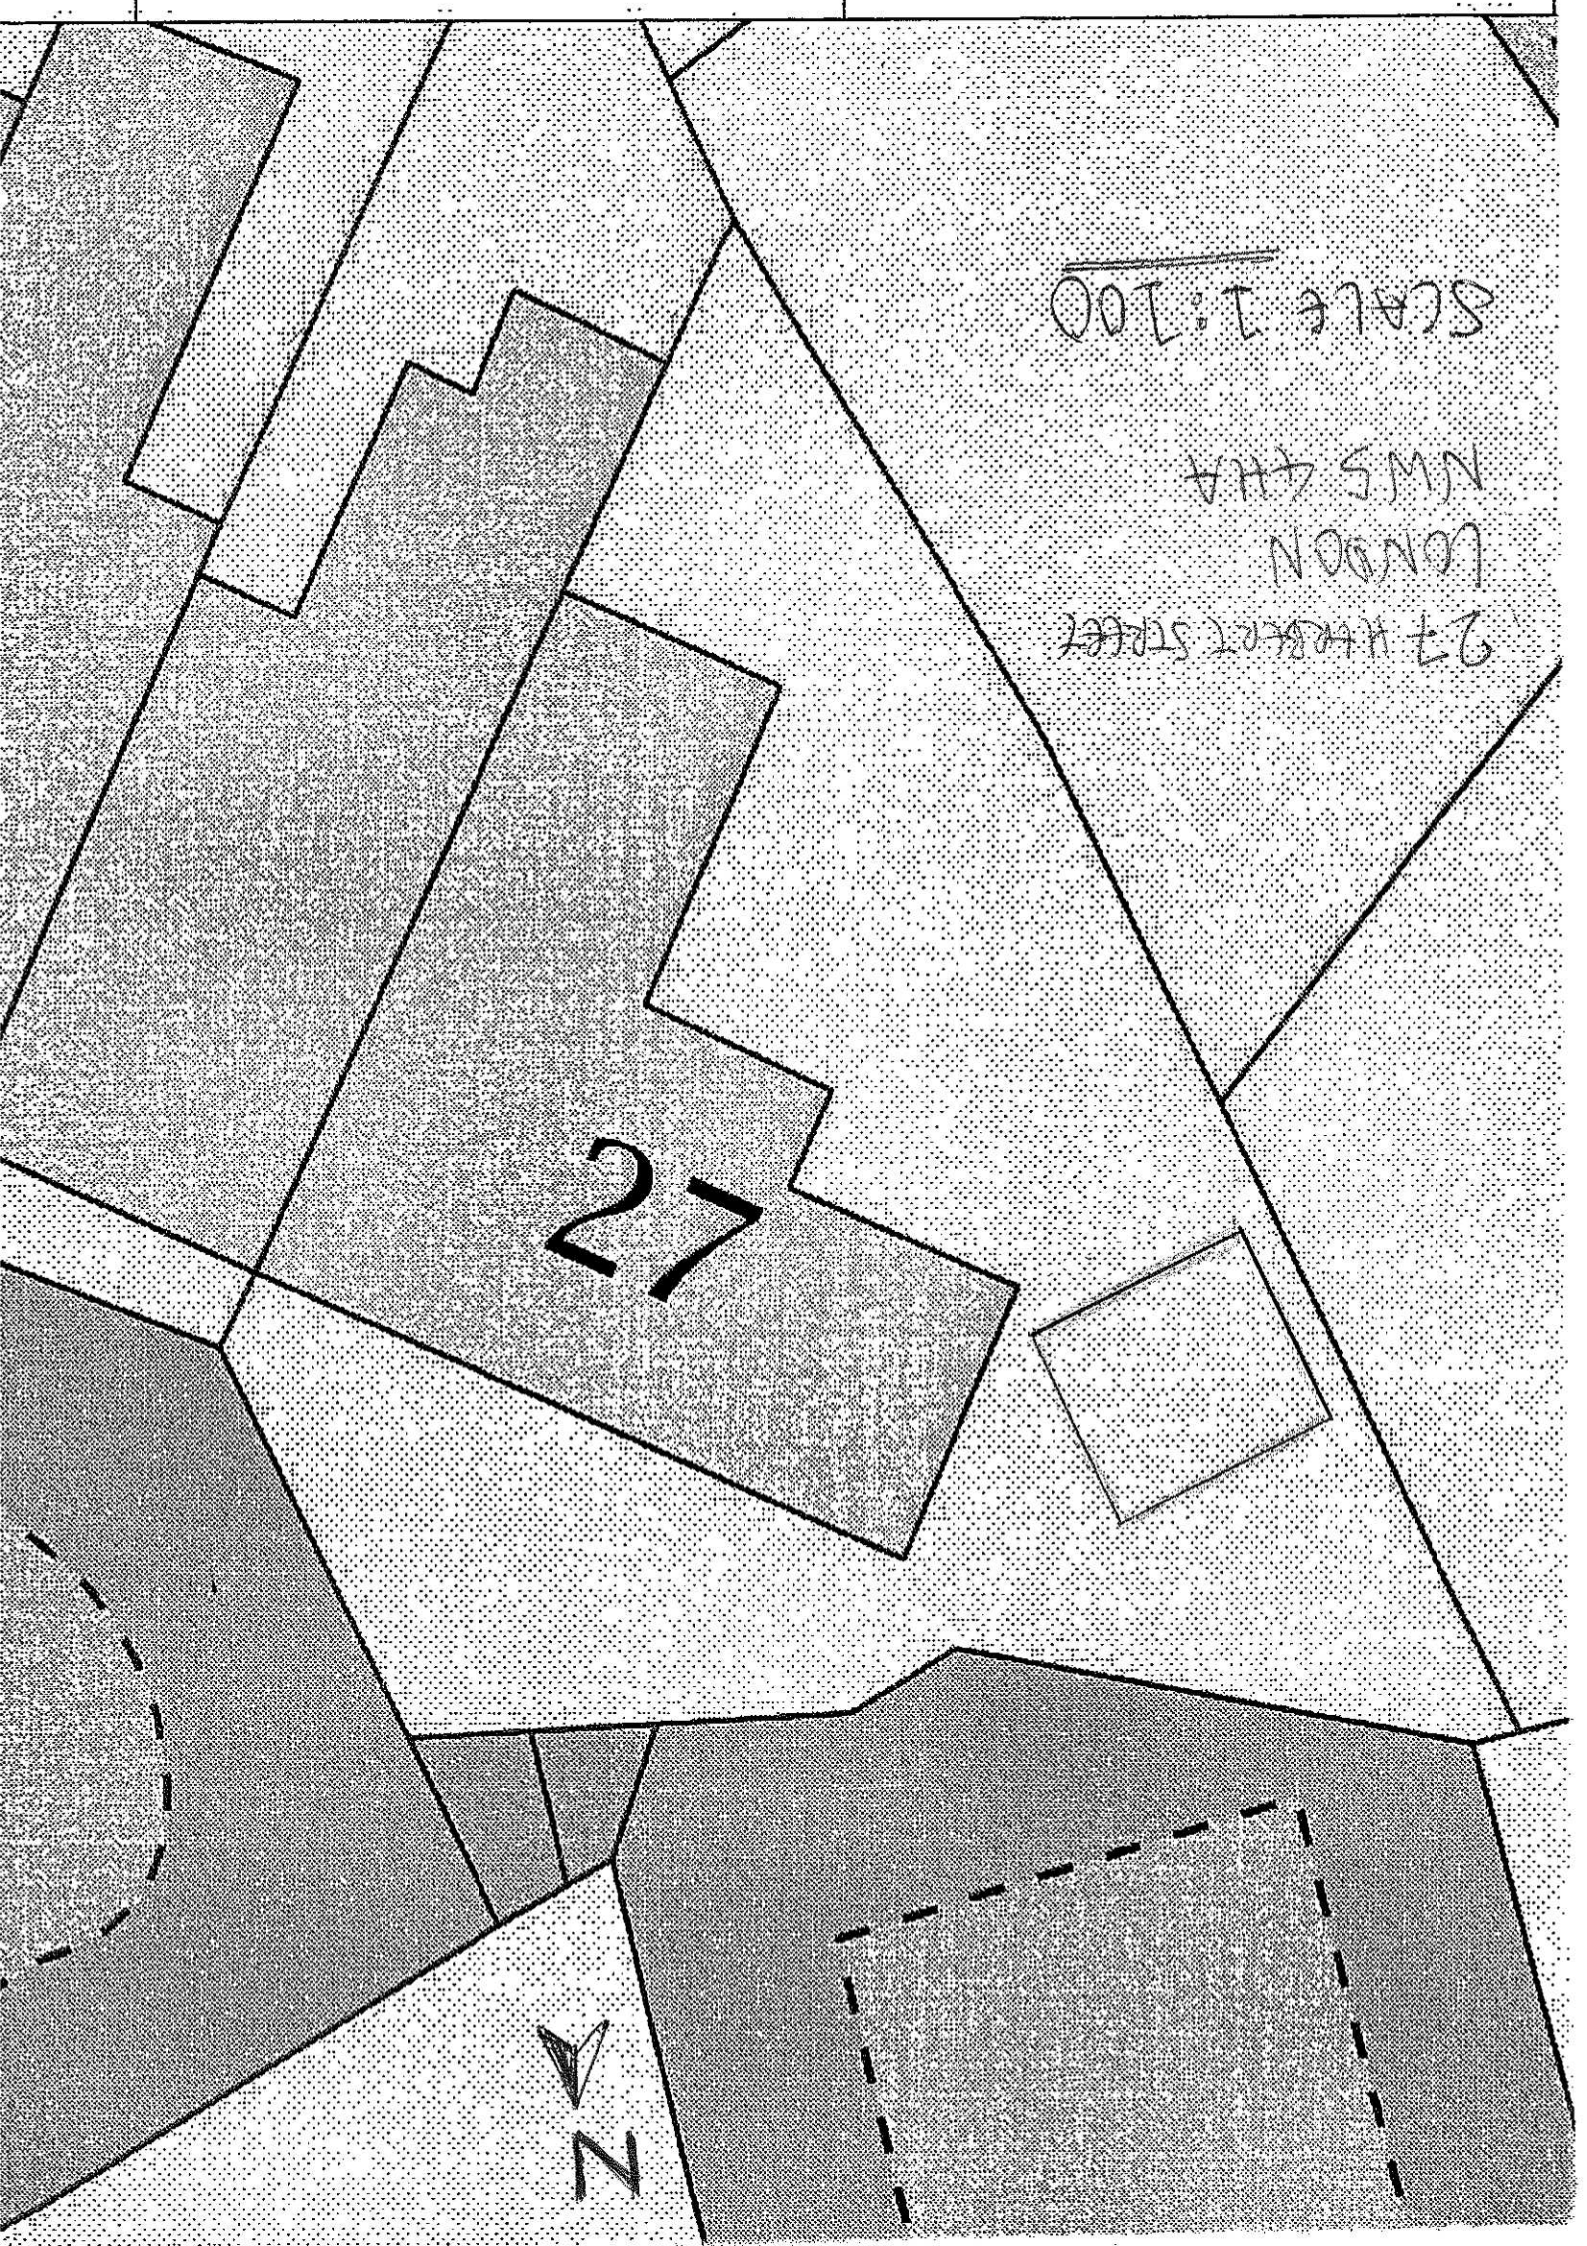



27

27 HERBERT STREET  
LONDON  
NWS 4HA

SCALE 1:100