

Secondary Glazing - Side View as Proposed


1:2

Scale: 1:2 @ A3  
Date: March / 2018


Rev: B  
Drawn By: FS

Drawing Status: Planning

Drawing Number: A (0) 08

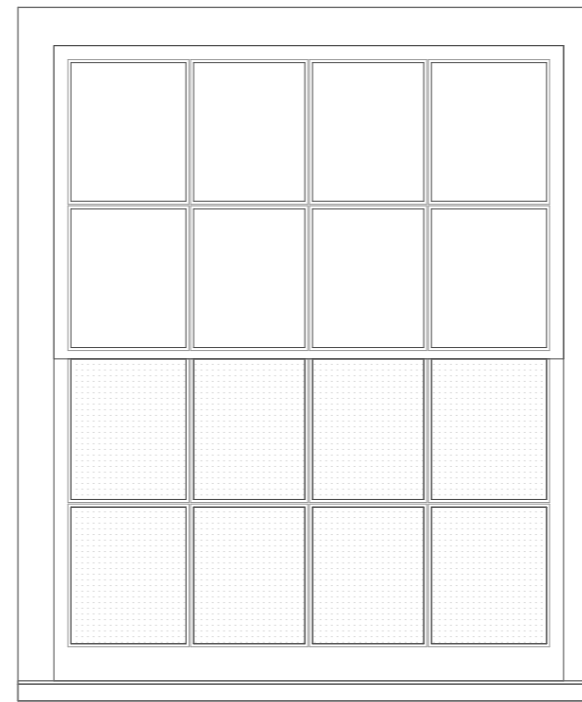


W02 as Proposed

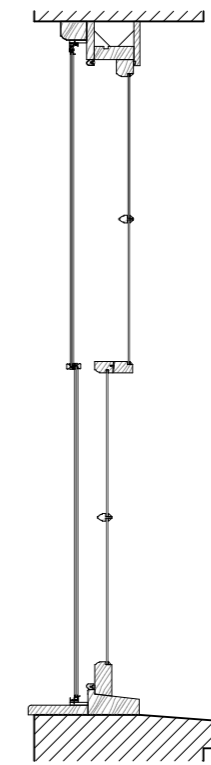

1:20


All dimensions to be checked on site. DO NOT SCALE FROM DRAWING. Discrepancies ambiguities and/or omissions between this drawing and information given elsewhere must be reported to the Architect immediately before proceeding. THIS DRAWING IS COPYRIGHT.

Revision	Description	Date
A	Details Updated	19/06/18
B	Details Updated	30/07/18

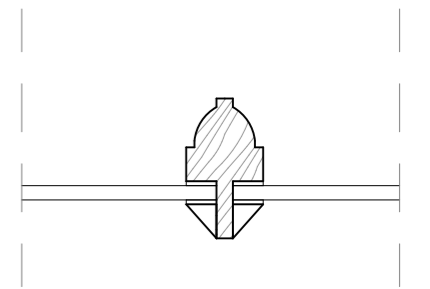


Glazing Bar Detail as Proposed

1:2

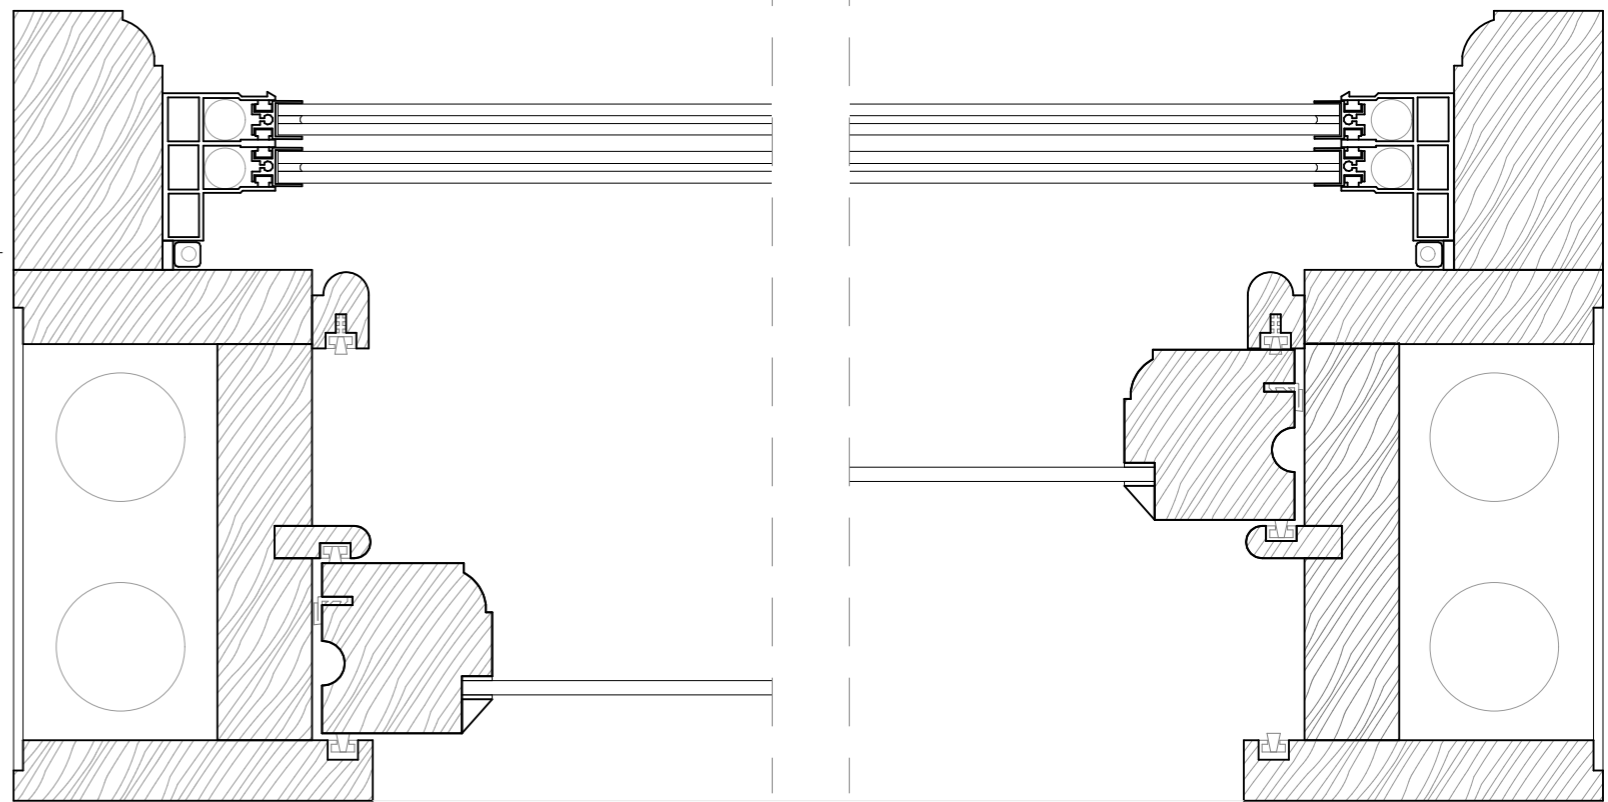

Box Frame - Top View as Proposed

1:2

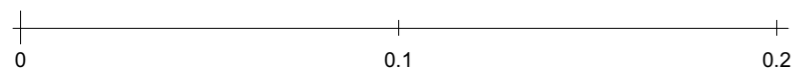

Project Title: Flat 2, 13 Shelton Street London WC2H 9JN

Drawing Title: Secondary Glazing W02 Details as Proposed

GK Architects Limited | London Office  
Nidry Lodge | 51 Holland Street | London W8 7JB  
T: 0203 280 3630 E: office@gkarchitects.co.uk

GK Architects Limited | Newcastle Office  
Clavering House | Clavering Place | Newcastle upon Tyne NE1 3NG  
T: 0191 666 0196 E: office@gkarchitects.co.uk

RIBA CHARTERED PRACTICE WWW.GKARCHITECTS.CO.UK

