



All dimensions to be checked on site. DO NOT SCALE FROM DRAWING. Discrepancies ambiguities and/or omissions between this drawing and information given elsewhere must be reported to the Architect immediately before proceeding. THIS DRAWING IS COPYRIGHT.


Revision	Description	Date
A	Details Updated	19/06/18
B	Details Updated	30/07/18

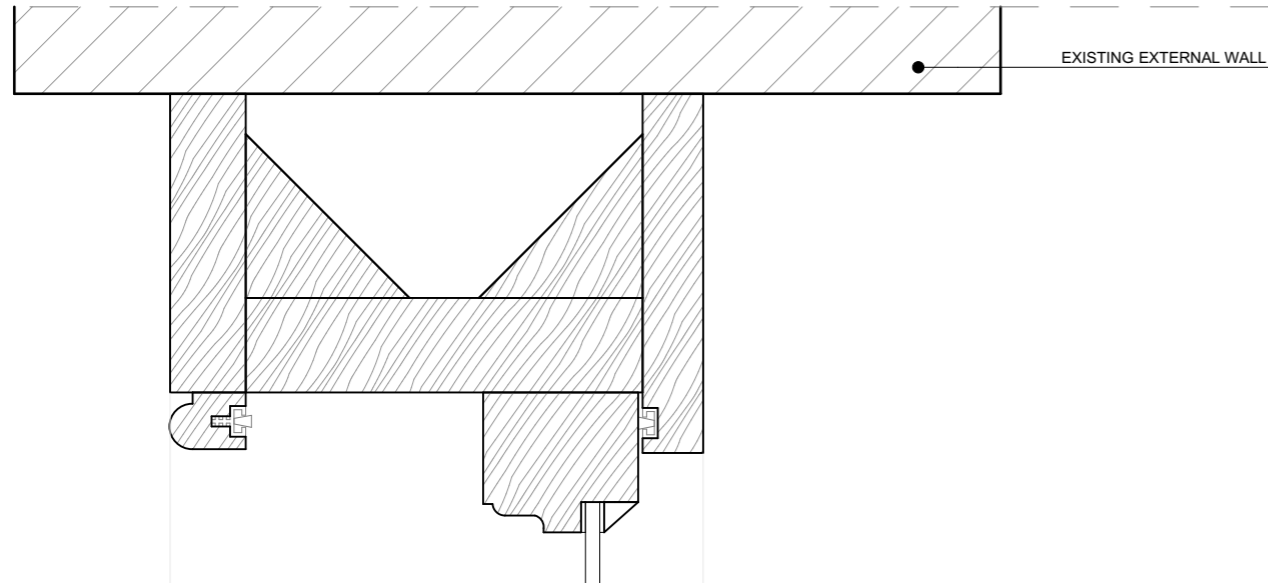


EXISTING EXTERNAL WALL

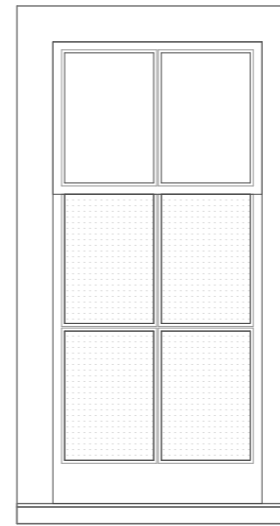

W04 as Proposed

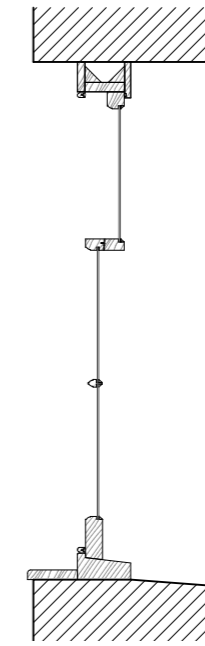


1:20

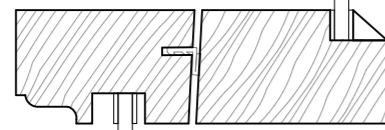


4 mm PLAIN GLASS

FRAME TO MATCH THE EXISTING FRAME

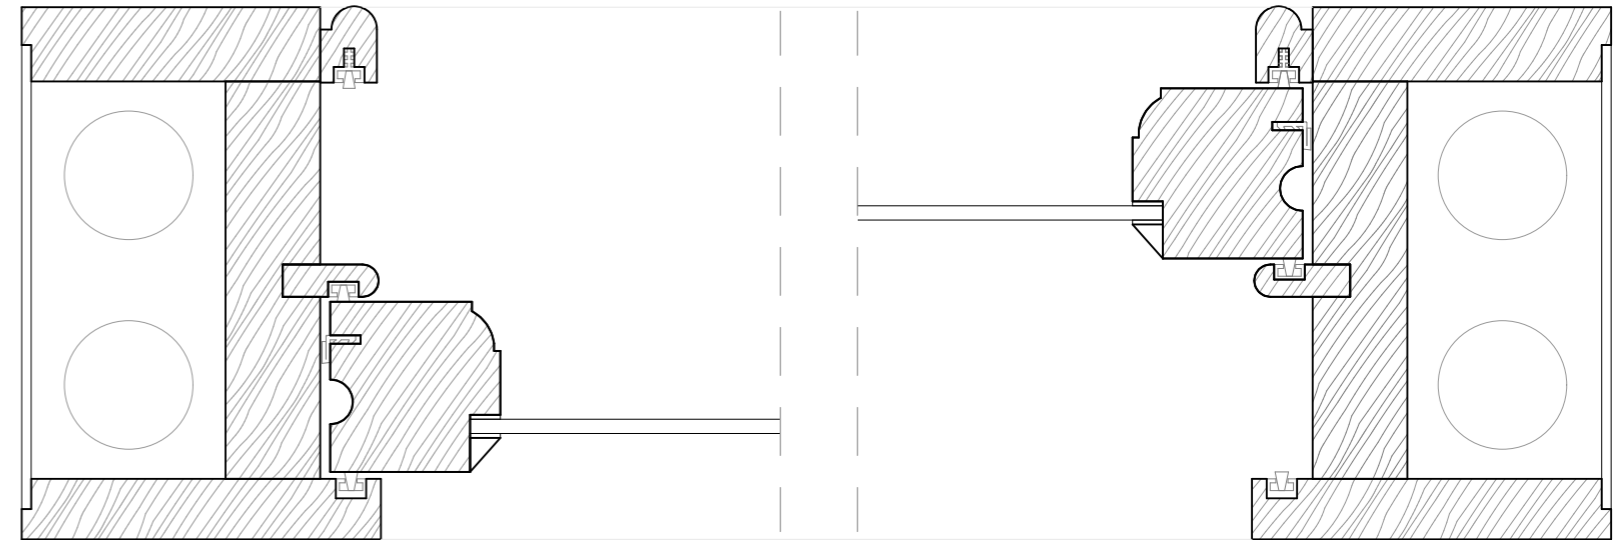


Box Frame - Top View as Proposed

1:2

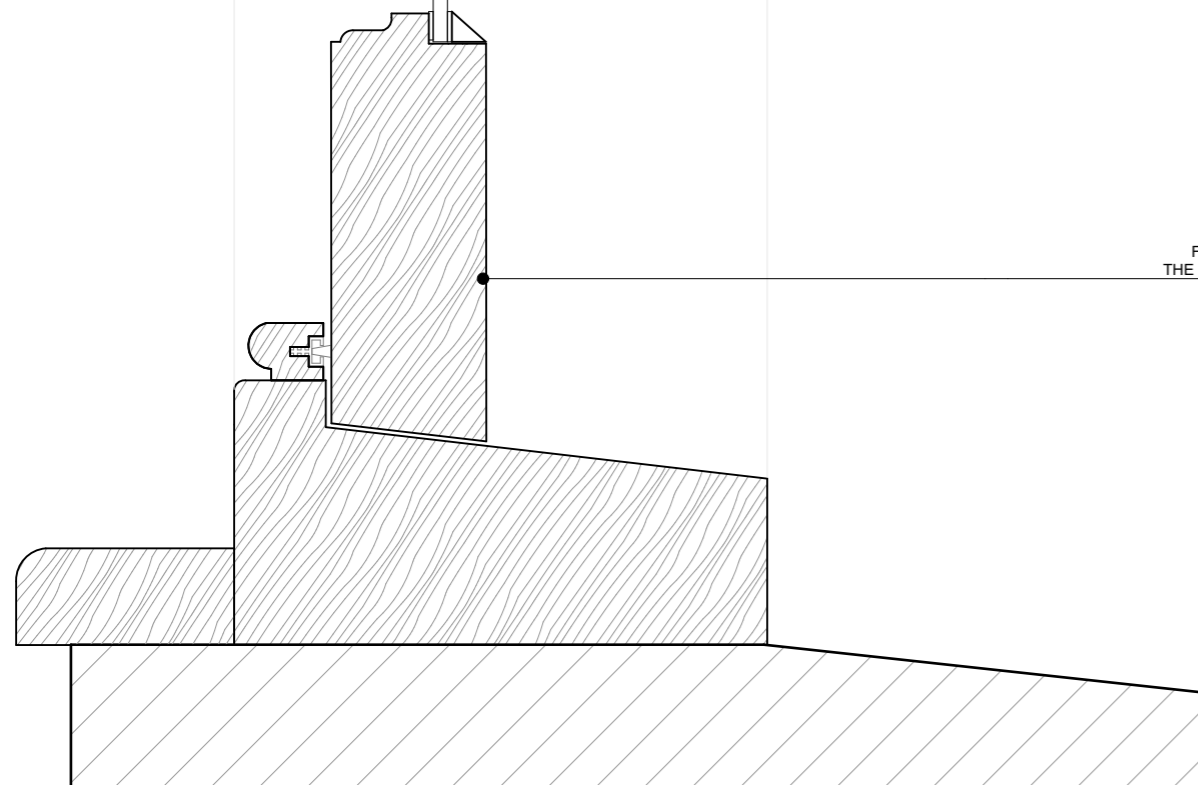

Box Frame - Side View as Proposed

1:2

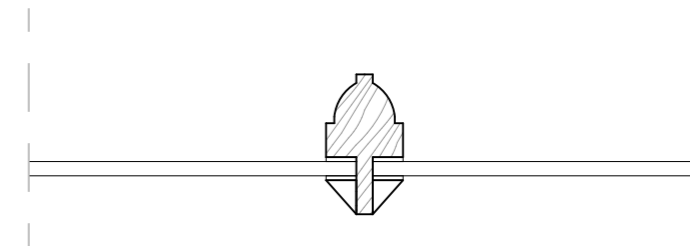

Glazing Bar Detail as Proposed

1:2

Scale: 1:2 @ A3 Date: March / 2018 Drawing Status: Planning

Rev: B Drawn By: FS Drawing Number: A (0) 10

Project Title: Flat 2, 13 Shelton Street London WC2H 9JN

Drawing Title: Window W04 Details as Proposed

GK Architects Limited | London Office
Nidry Lodge | 51 Holland Street | London W8 7JB
T: 0203 280 3630 E: office@gkarchitects.co.uk

GK Architects Limited | Newcastle Office
Clavering House | Clavering Place | Newcastle upon Tyne NE1 3NG
T: 0191 666 0196 E: office@gkarchitects.co.uk

RIBA CHARTERED PRACTICE WWW.GKARCHITECTS.CO.UK

