



All dimensions to be checked on site. DO NOT SCALE FROM DRAWING. Discrepancies ambiguities and/or omissions between this drawing and information given elsewhere must be reported to the Architect immediately before proceeding. THIS DRAWING IS COPYRIGHT.


Revision	Description	Date
A	Details Updated	19/06/18
B	Details Updated	30/07/18

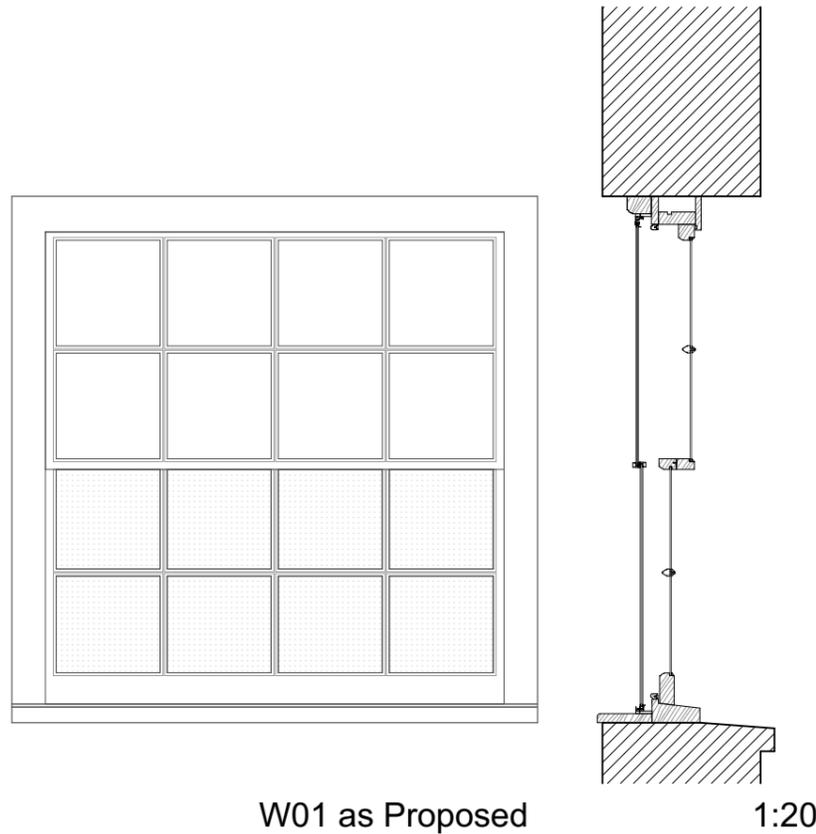


W01 as Proposed 1:20

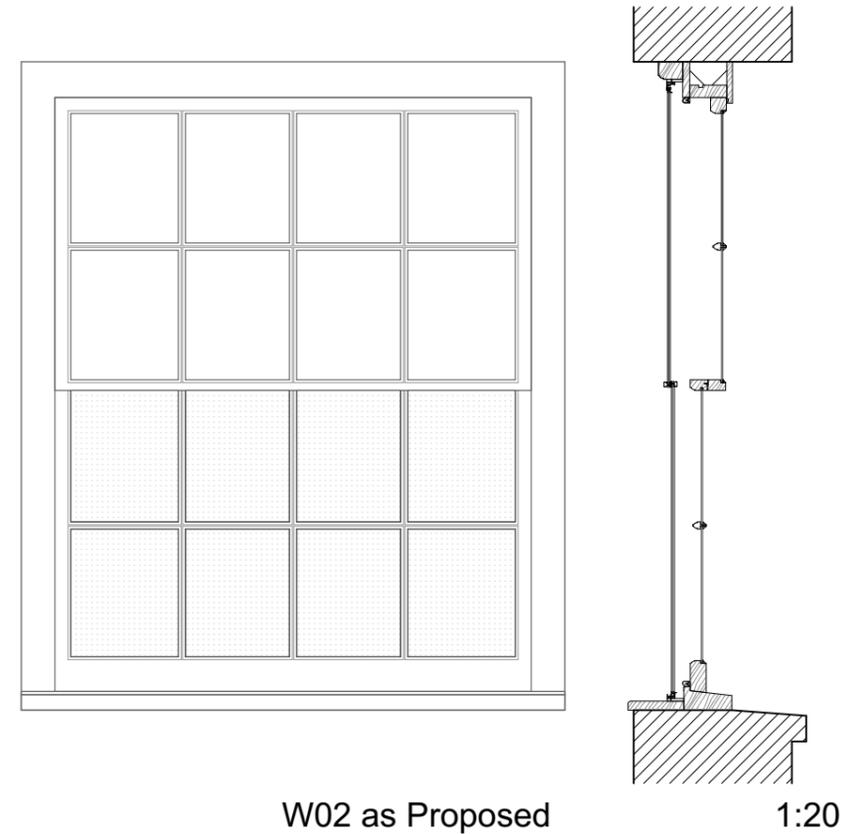


W02 as Proposed 1:20

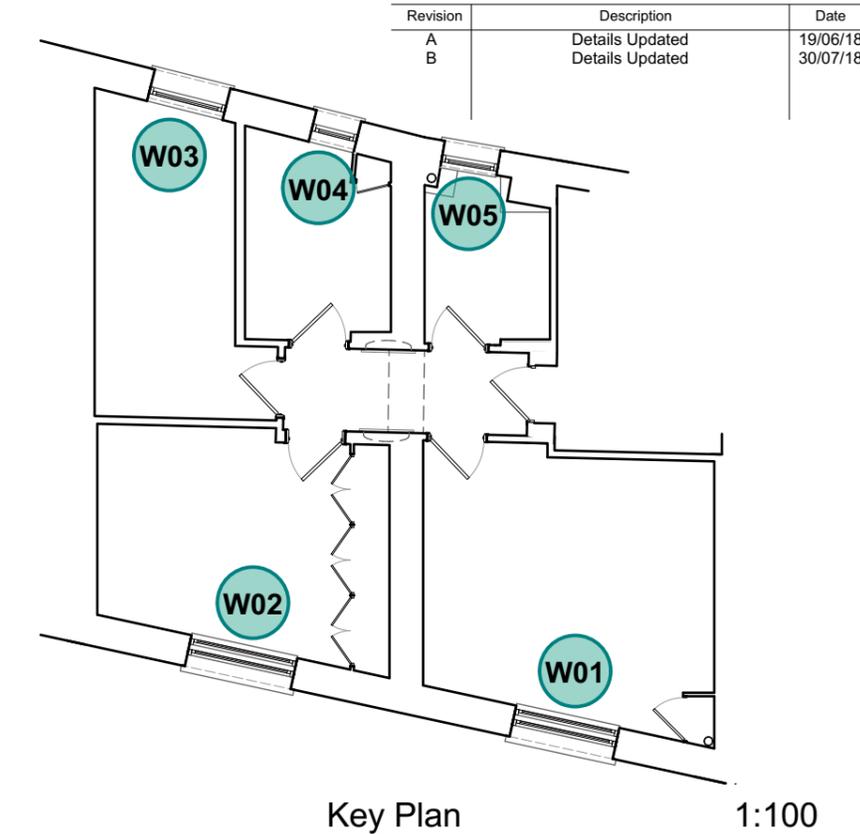


Key Plan 1:100

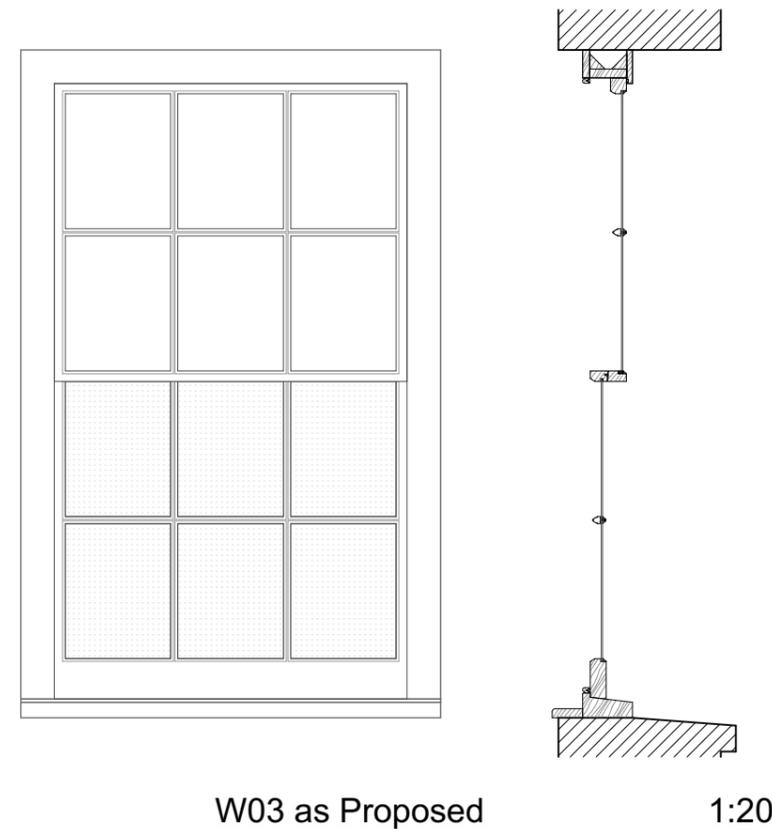


W03 as Proposed 1:20

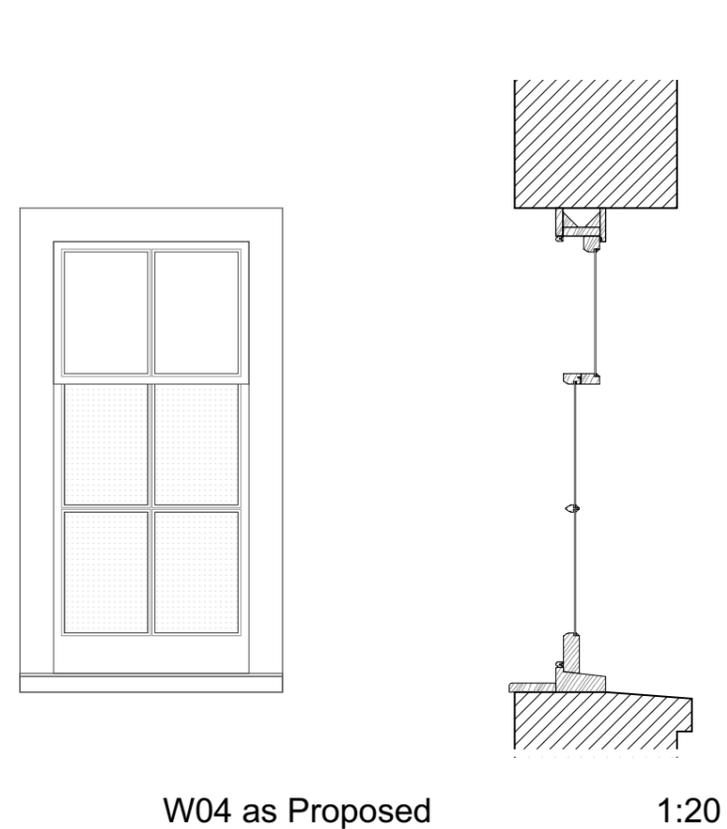

W04 as Proposed 1:20

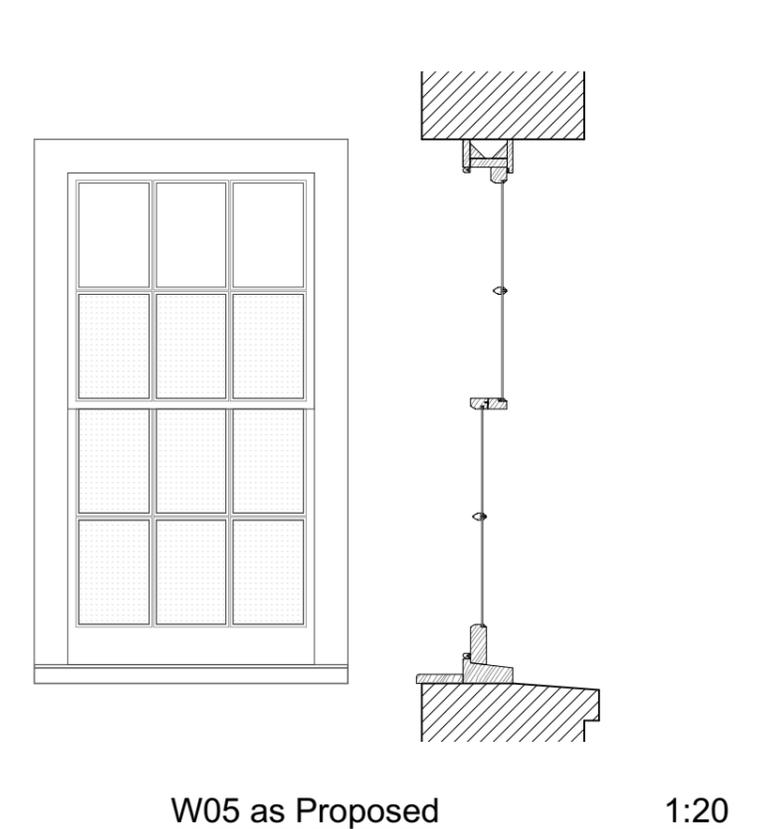

W05 as Proposed 1:20

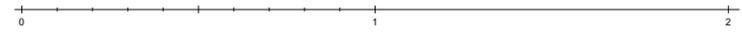

Scale: 1:20 @ A3
 Date: March / 2018
 Drawing Status: Planning
 Rev: B
 Drawn By: FS
 Drawing Number: C (0) 06

Project Title: Flat 2, 13 Shelton Street London WC2H 9JN
 Drawing Title: Windows Schedule as Proposed

GK Architects Limited | London Office
 Niddy Lodge | 51 Holland Street | London W8 7JB
 T: 0203 280 3630 E: office@gkarchitects.co.uk
 GK Architects Limited | Newcastle Office
 Clavering House | Clavering Place | Newcastle upon Tyne NE1 3NG
 T: 0191 666 0196 E: office@gkarchitects.co.uk
 RIBA CHARTERED PRACTICE WWW.GKARCHITECTS.CO.UK

