



Type Reference P11  
 Tenure Open Market Housing  
 Unit Type: 3B5P  
 NIA: 97sqm/1049sqft  
 No. of Apartments: 02

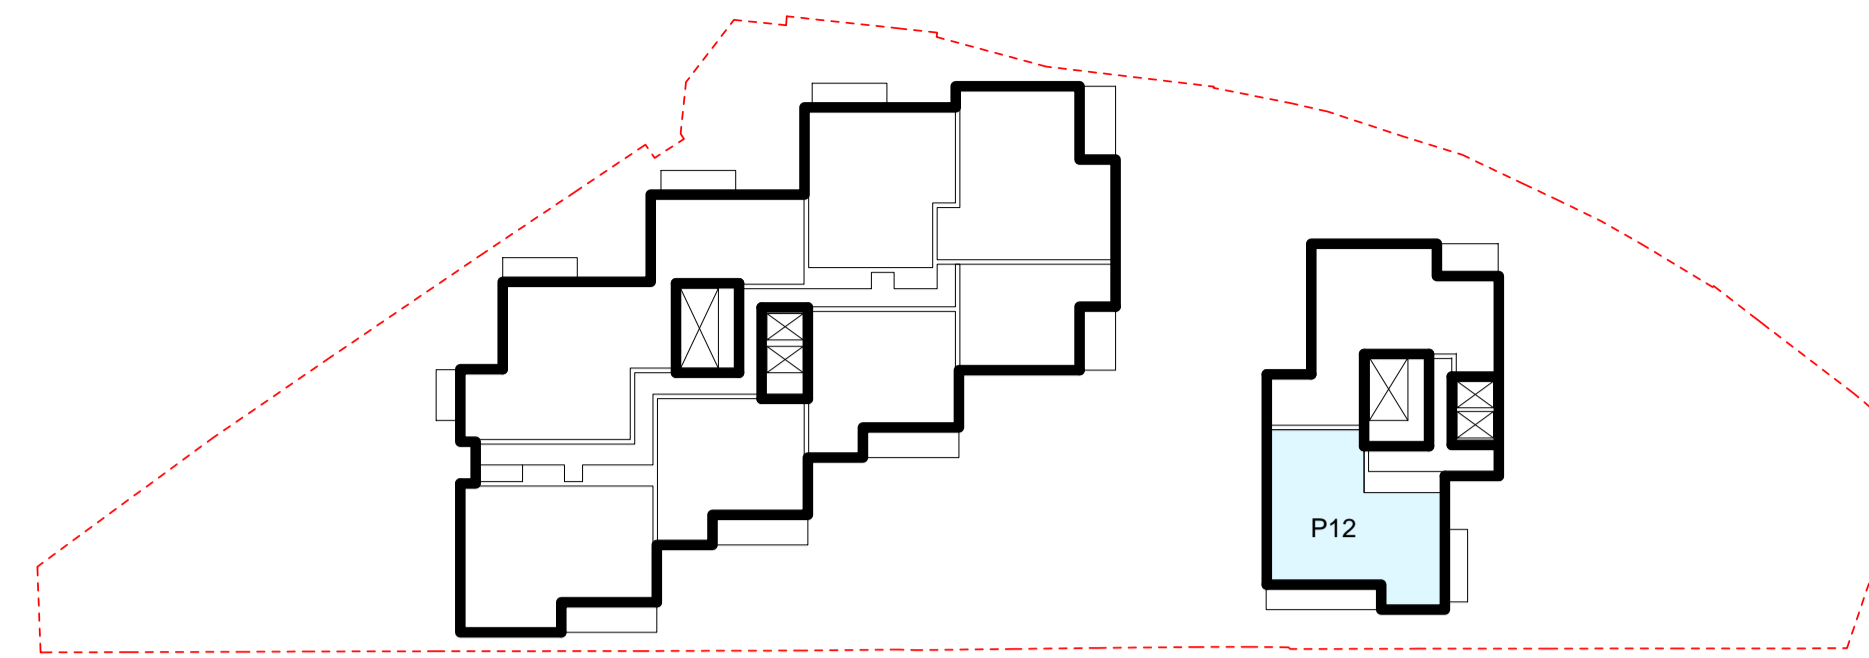

Key Plan

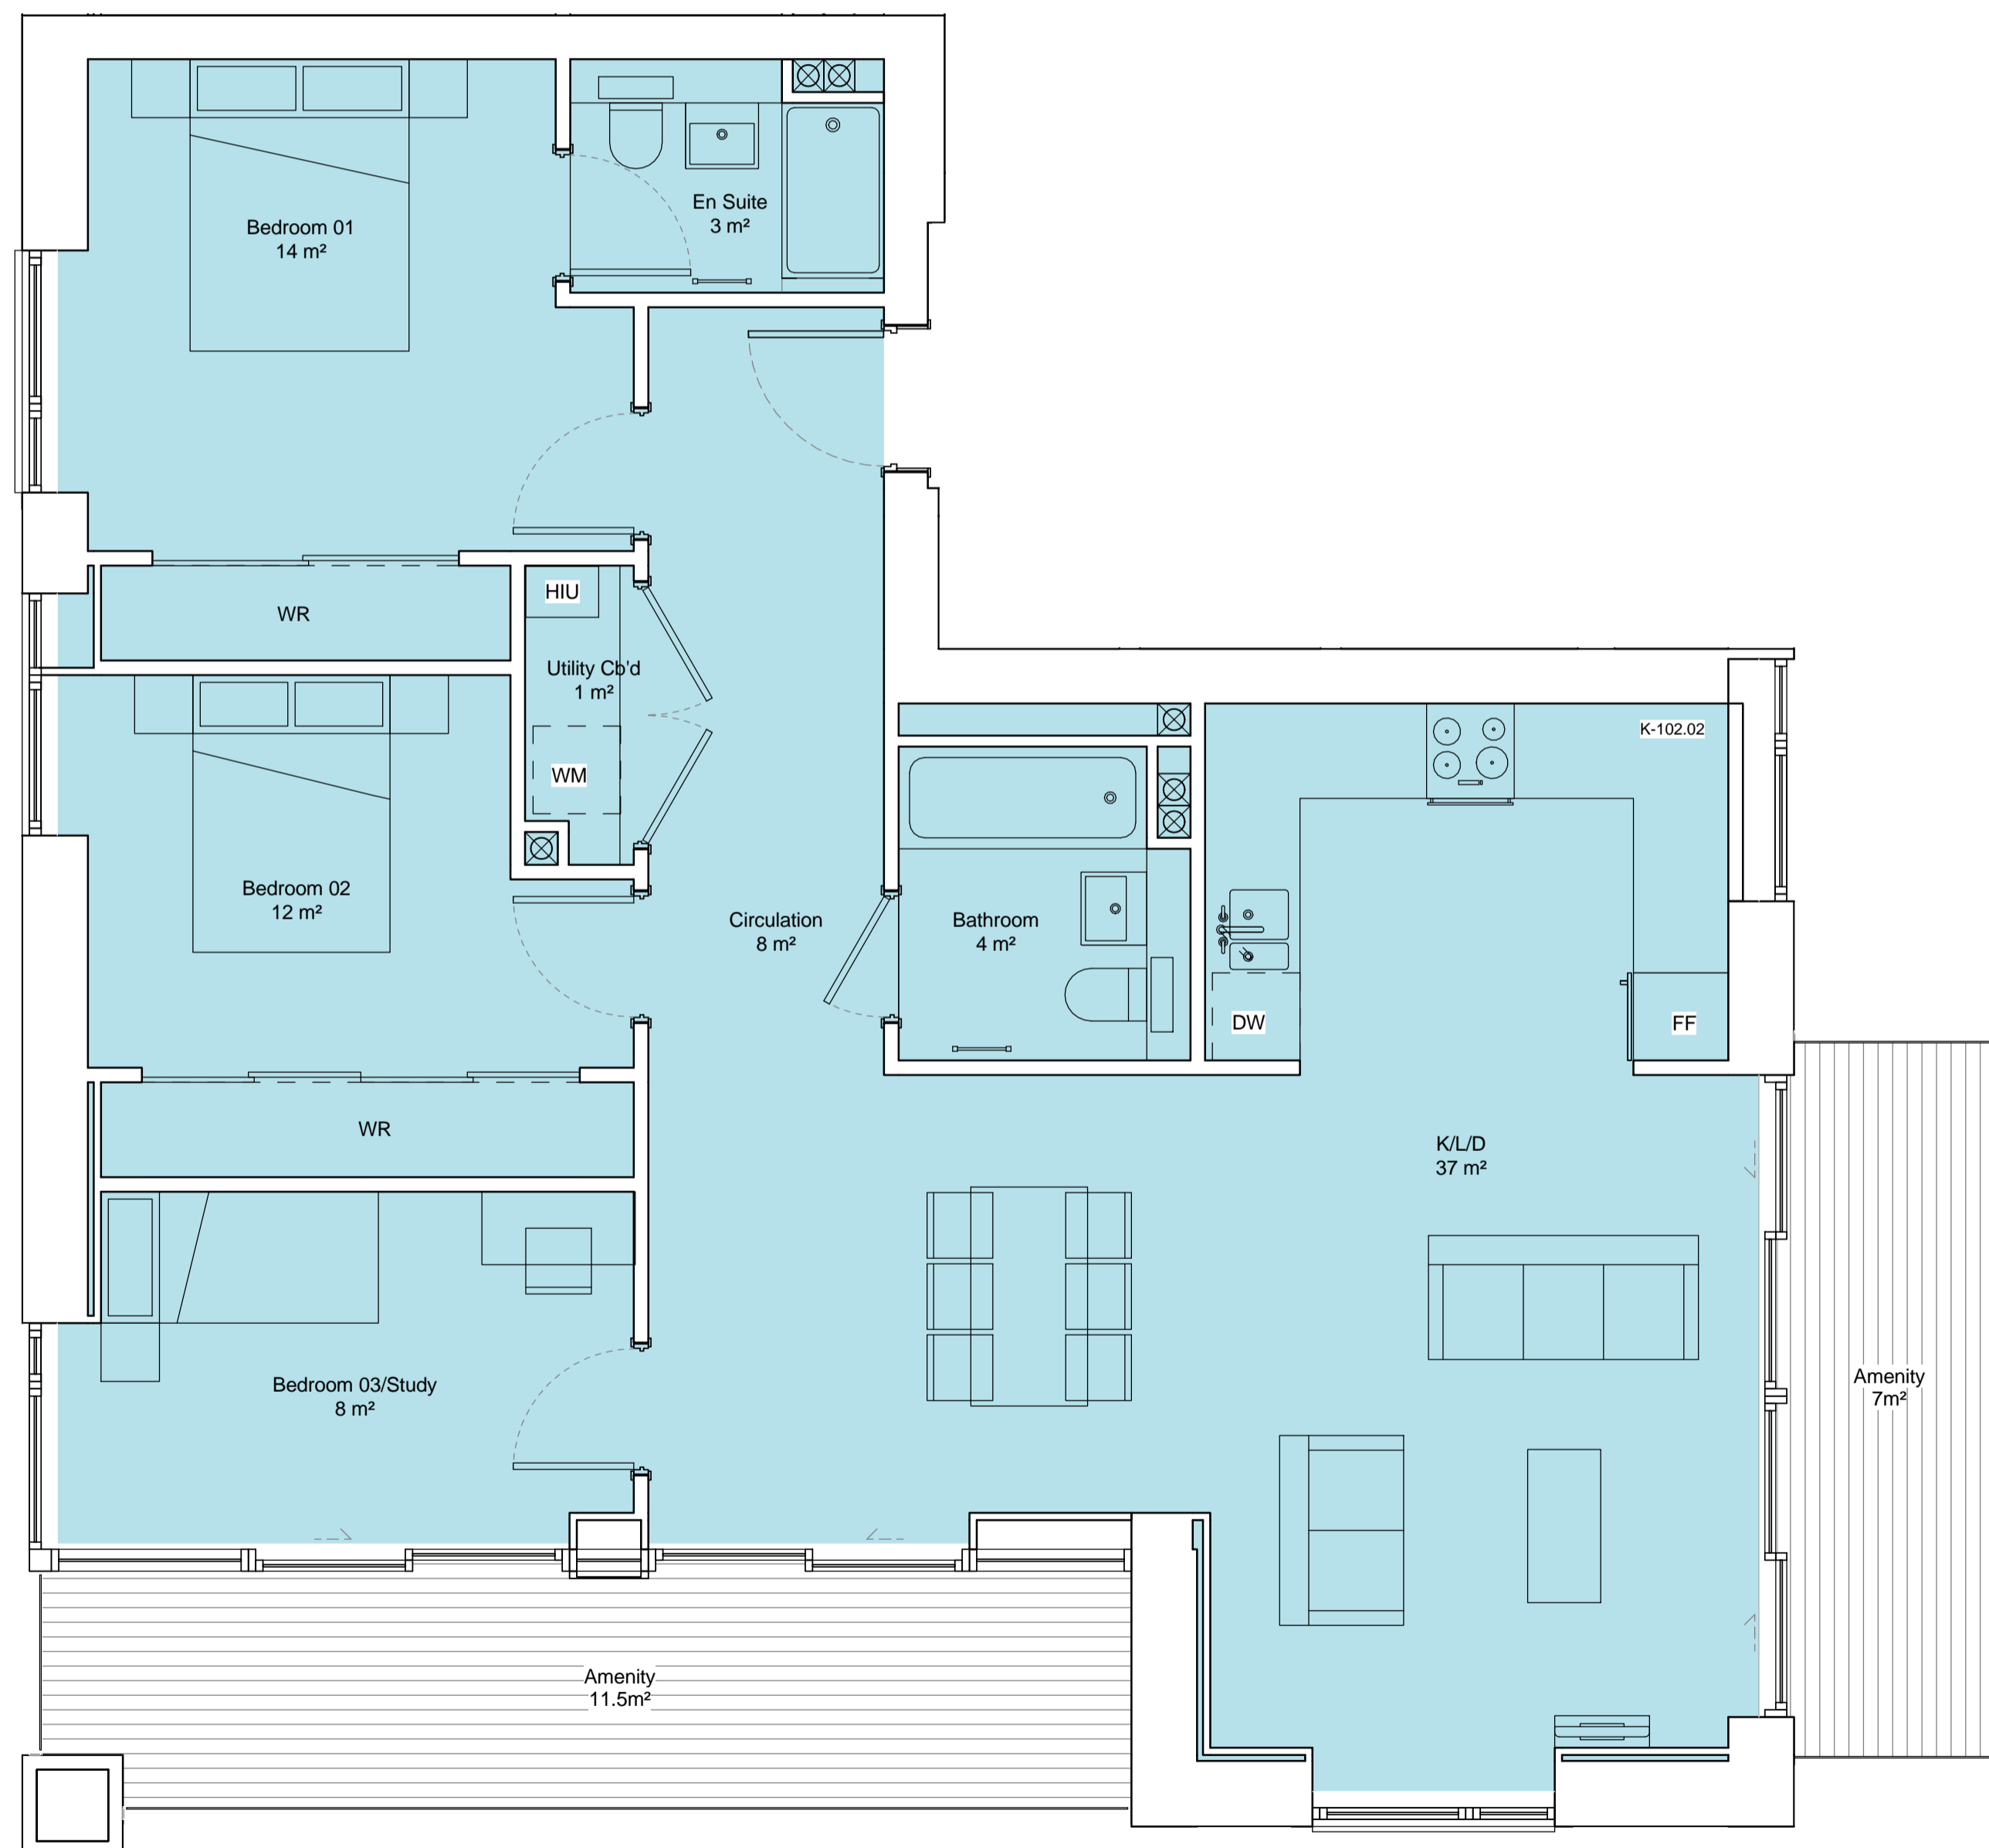

01 - Apartment Type 12 Variation With Terrace on Level 07

THIS DRAWING REPLACES THE PREVIOUSLY APPROVED PLANNING DRAWING 01 AP 0400 008

All dimensions are in mm unless otherwise stated  
 All dimensions to be verified on site before proceeding with the work  
 Any discrepancies to be notified in writing to architect immediately  
 All boundaries indicative only and to be confirmed by others

01	26.07.18	Issued to London Borough of Camden as part of July Section 73 Application.	TW
-	30.11.16	Issue to the London Borough of Camden	TW
REV	DATE	NOTES	INT

PLANNING

**HUTCHINSON & PARTNERS**

3.12 The Record Hall, 16-16A Baldwin's Garden, London, EC1N 7RJ  
 T. 020 3176 8192 e. info@hutchinsonandpartners.com w. www.hutchinsonandpartners.com

JOB TITLE  
 Stanley Sidings, 101 Camley Street, Camden

DRAWING TITLE / LOCATION  
 UNIT PLAN LAYOUT - TYPE P12

DRAWN BY DH	CHECKED GFV	SCALE 1:40 @ A1 / 1:80 @ A3	STATUS PLANNING
PROJECT 16022	DRAWING NO 01 AP 0400 008	REVISION 01	

CLIENT  
 Chalk Farm Developments Ltd

