

PLANNING

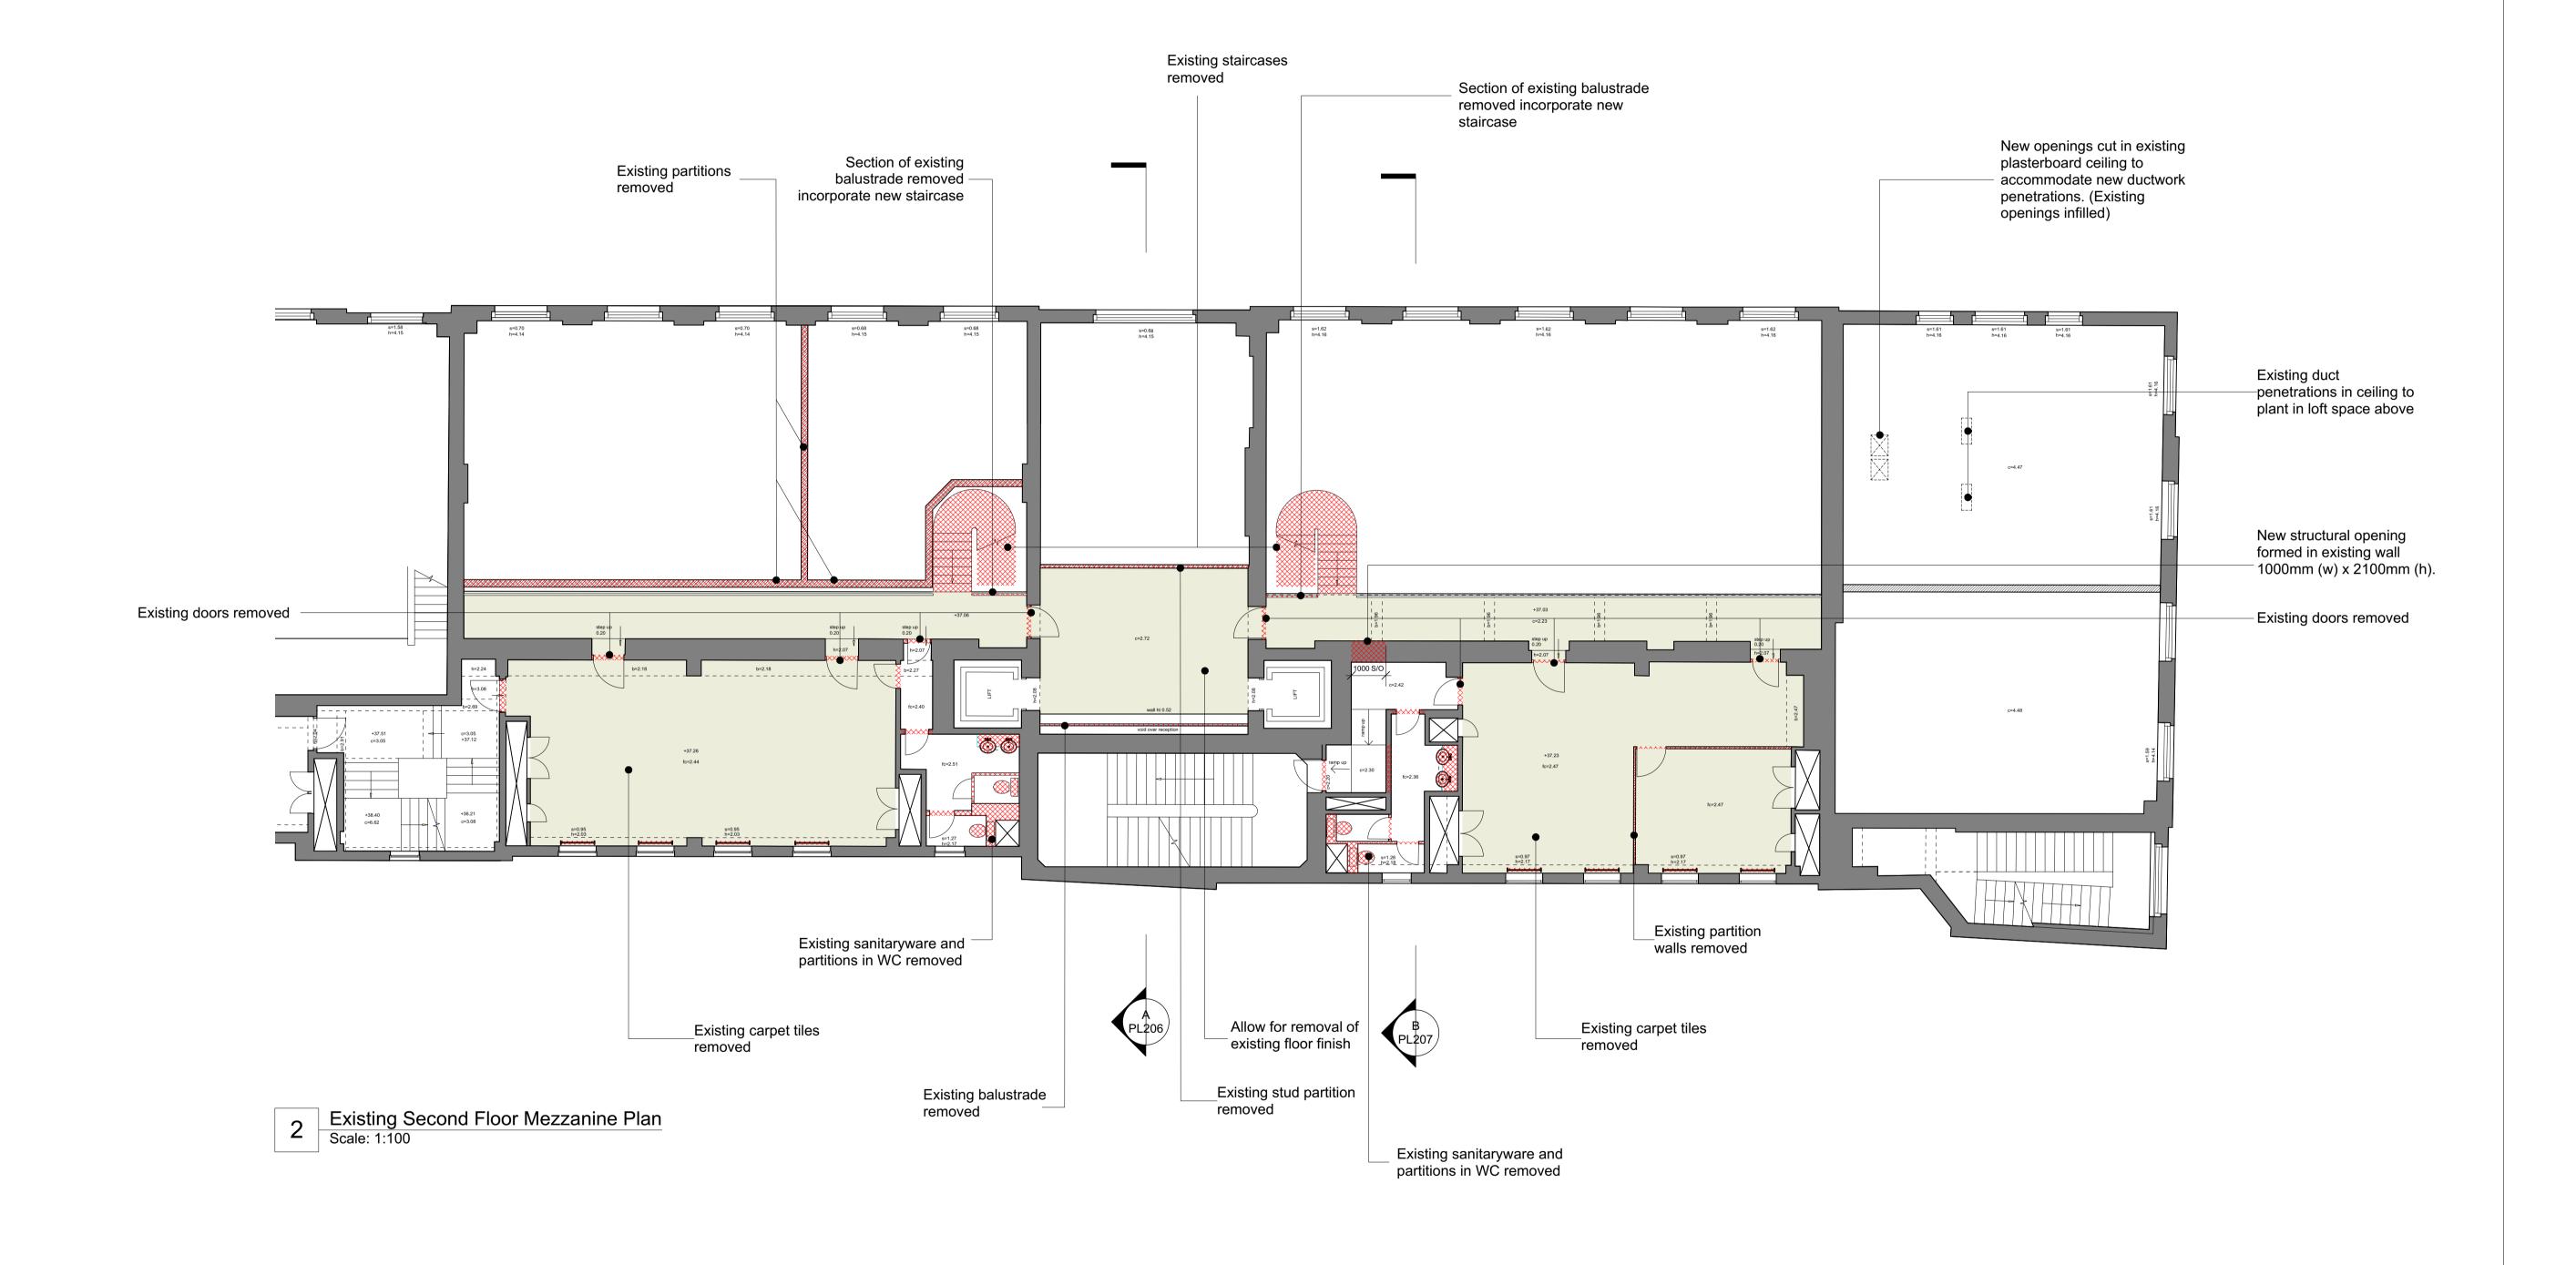

Scale: 1:100@A1

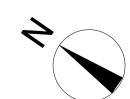

NOTES:- - All dimensions to be checked on site prior to commencement of any works, and/or preparation of any shop drawings. - Sizes of and dimensions to any structural or services elements are indicative only. See structural and service engineers drawings for actual sizes / dimensions. - This drawing to be read in conjunction with all other Architect's drawings, specifications and other Consultants' information. - All proprietary systems shown on this drawing are to be installed strictly in accordance with the Manufacturers/Suppliers recommended details. - Any discrepancies between information shown on this drawing and any other contract information or manufacturers/suppliers recommendations is to be brought to the attention of the Architect.	Revision	n Date	Amendment	Date Project Job Ref.	
	P1	01/08/18	Issued for planning	August 2018 Eversholt St - 2nd Floor 163 306 RCF	halebrown
	-	-	-	Scale Drawn Check Title	Halobiowii
	-	-	-	1:100 @A1 CN DP Existing Second Floor Mezzanine Plan	orobitooto
	-	-	-	Status Client Ref Drwg. no. Rev.	Client Ref Drwg. no. Rev. 306(PL)204 P1
	-	-	-	Planning - 306(PL)204 P1	
	-	-	-	Architect	
	-	-	-	Hale Brown Architects Ltd. Unit 2.01 Chester House, Kennington Park, 1-3 Brixton Rd, London SW9 6DE	ets Ltd. Unit 2.01 Chester House, Kennington Park, 1-3 Brixton Rd, London SW9 6DE T: 020 8977 6946 E: mail@halebrown.com W: www.halebrown.com