

## PLANNING

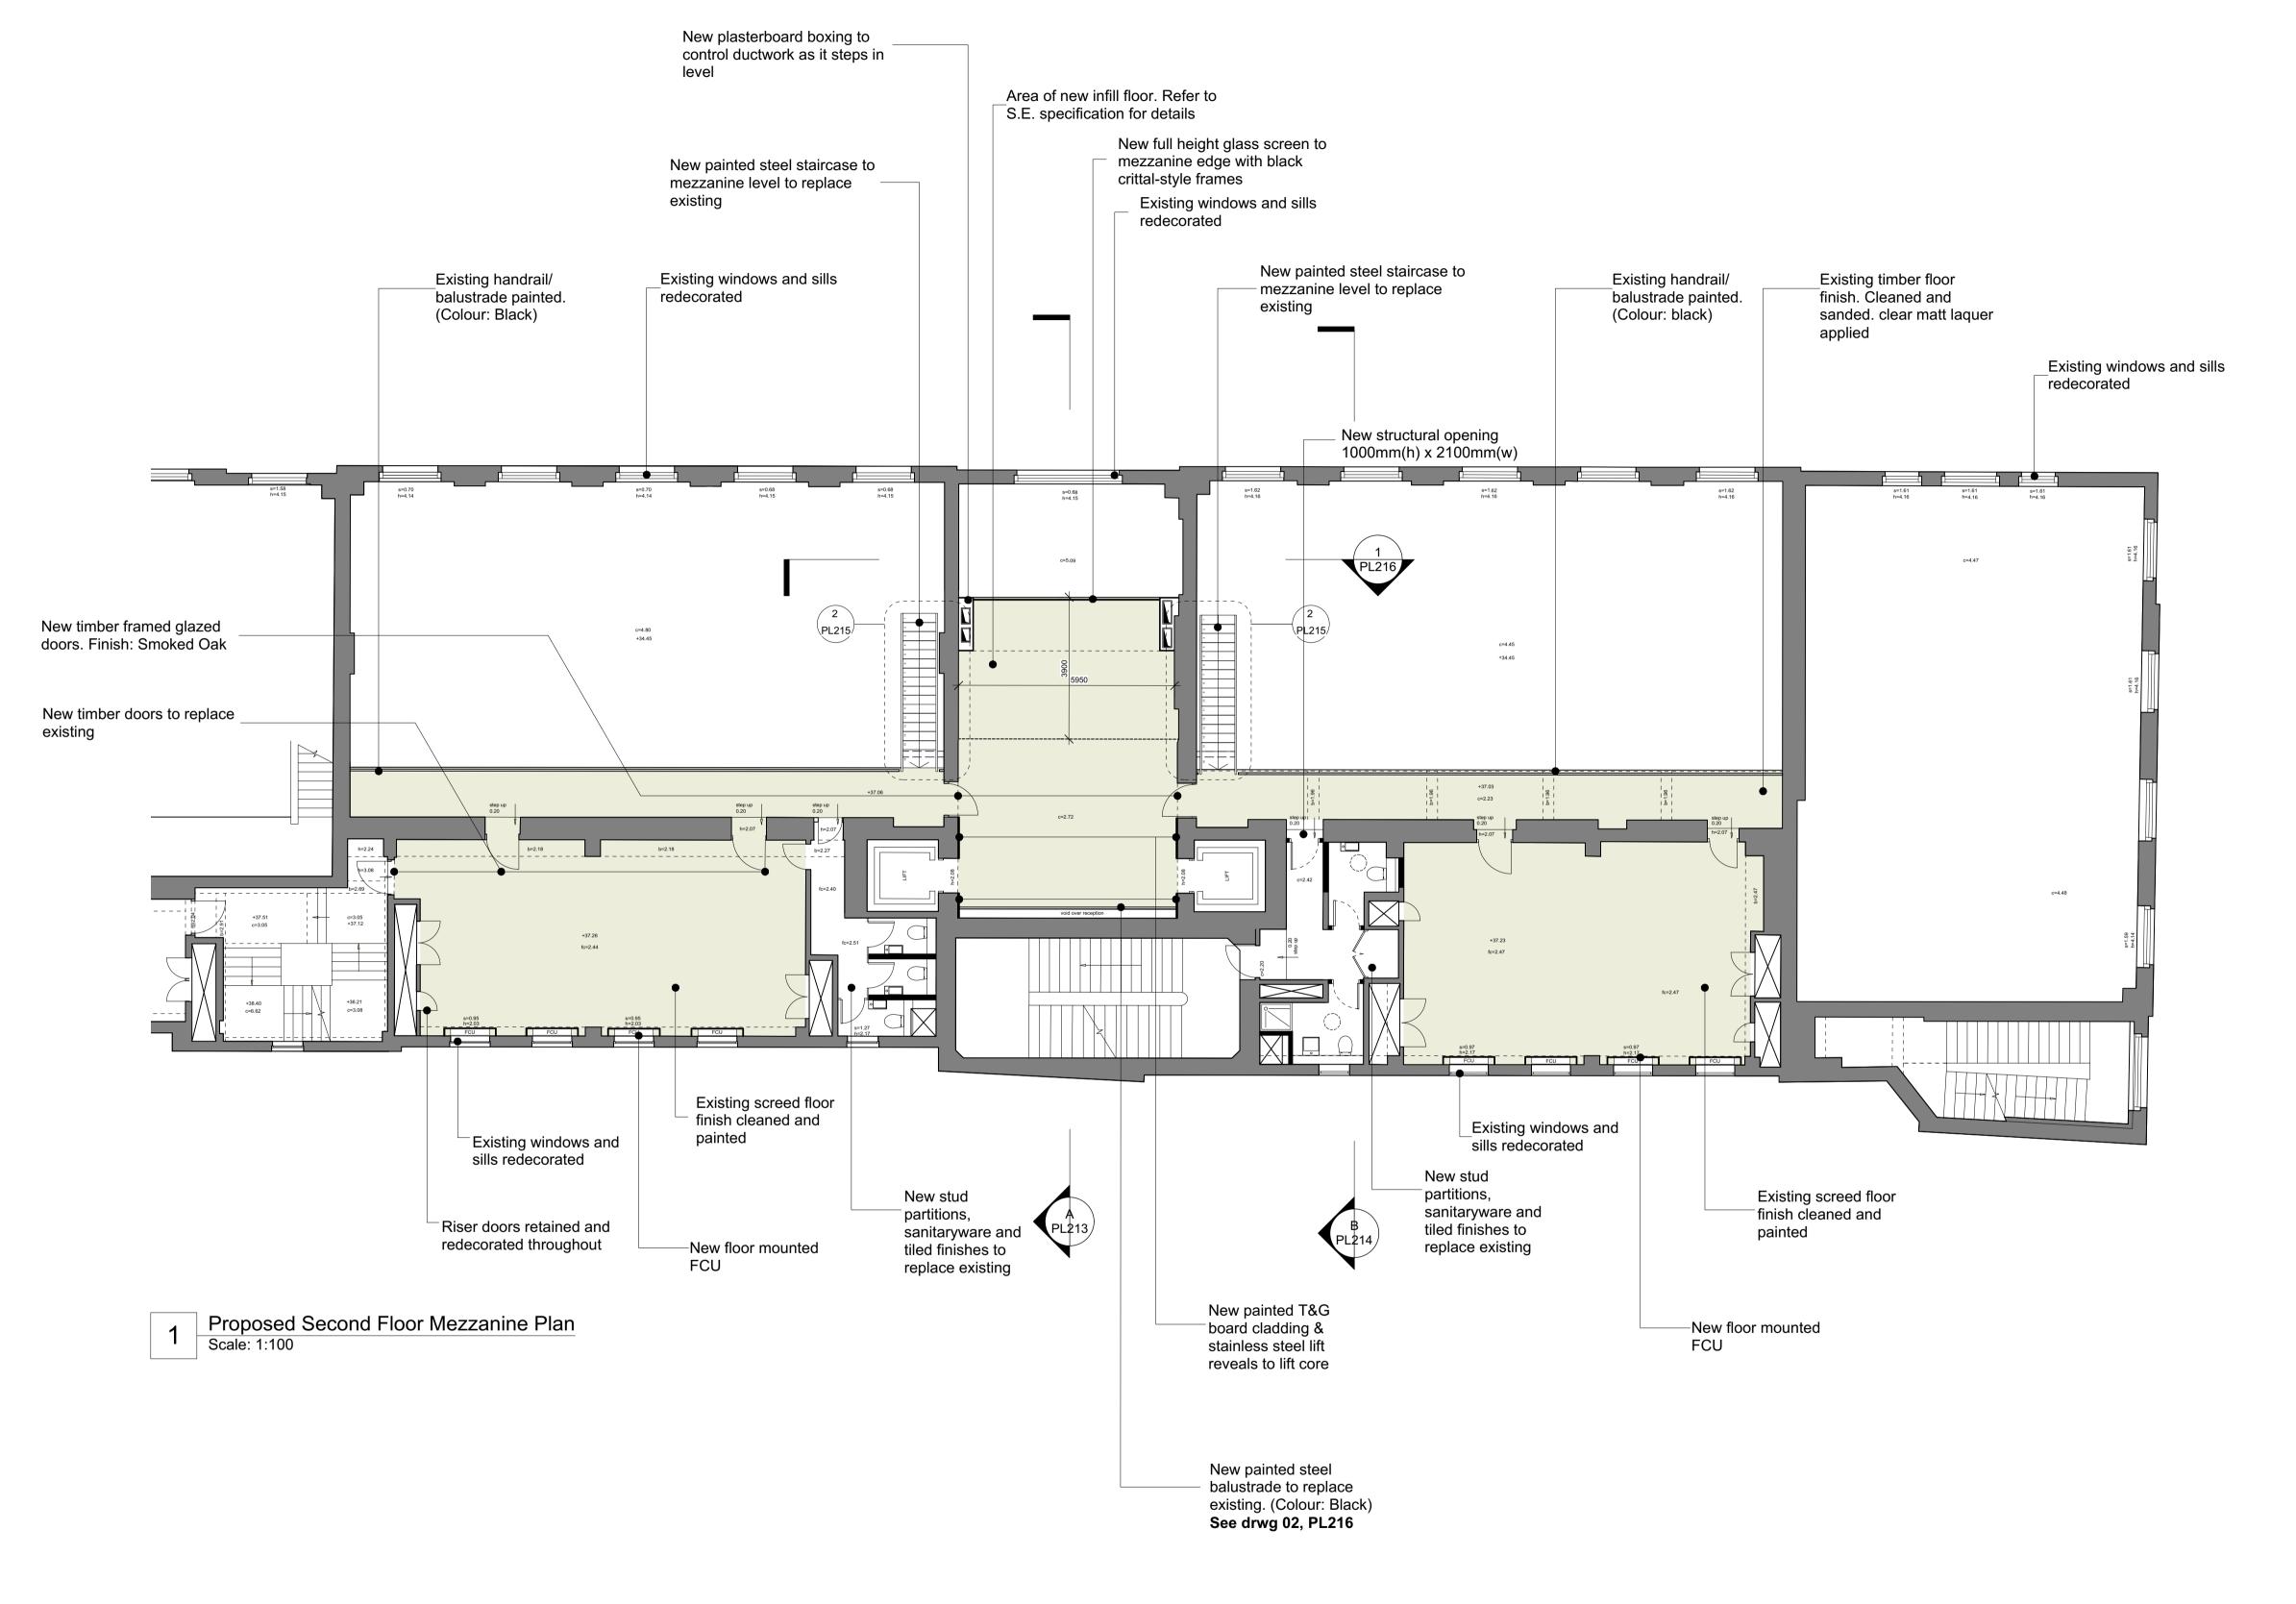

Scale: 1:100@A1

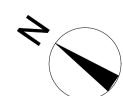

NOTES: All dimensions to be checked on site prior to commencement of any works, and/or preparation of any shop drawings Sizes of and dimensions to any structural or services elements are indicative only. See structural and service engineers drawings for actual sizes / dimensions This drawing to be read in conjunction with all other Architect's drawings, specifications and other Consultants' information All proprietary systems shown on this drawing are to be installed strictly in accordance with the Manufacturers/Suppliers recommended details Any discrepancies between information shown on this drawing and any other contract information or manufacturers/suppliers recommendations is to be brought to the attention of the Architect.	Revision	n Date	Amendment	Date Project Job Ref.	
	P1	01/08/18	Issued for planning	August 2018 Eversholt St - 2nd Floor 163 306 RCF	halebrown
	-	-	-	Scale Drawn Check Title	Halchioviii
	-	-	-	1:100 @A1 CN DP Proposed Second Floor Mezzanine Plan	orobitooto
	-	-	-	Status Client Ref Drwg. no. Rev.	architects
	-	-	-	Planning - 306(PL)209 P1	P1
	-	-	-	Architect	
	-	-	-	Hale Brown Architects Ltd. Unit 2.01 Chester House, Kennington Park, 1-3 Brixton Rd, London SW9 6DE	ets Ltd. Unit 2.01 Chester House, Kennington Park, 1-3 Brixton Rd, London SW9 6DE T: 020 8977 6946 E: mail@halebrown.com W: www.halebrown.com