




PLANNING

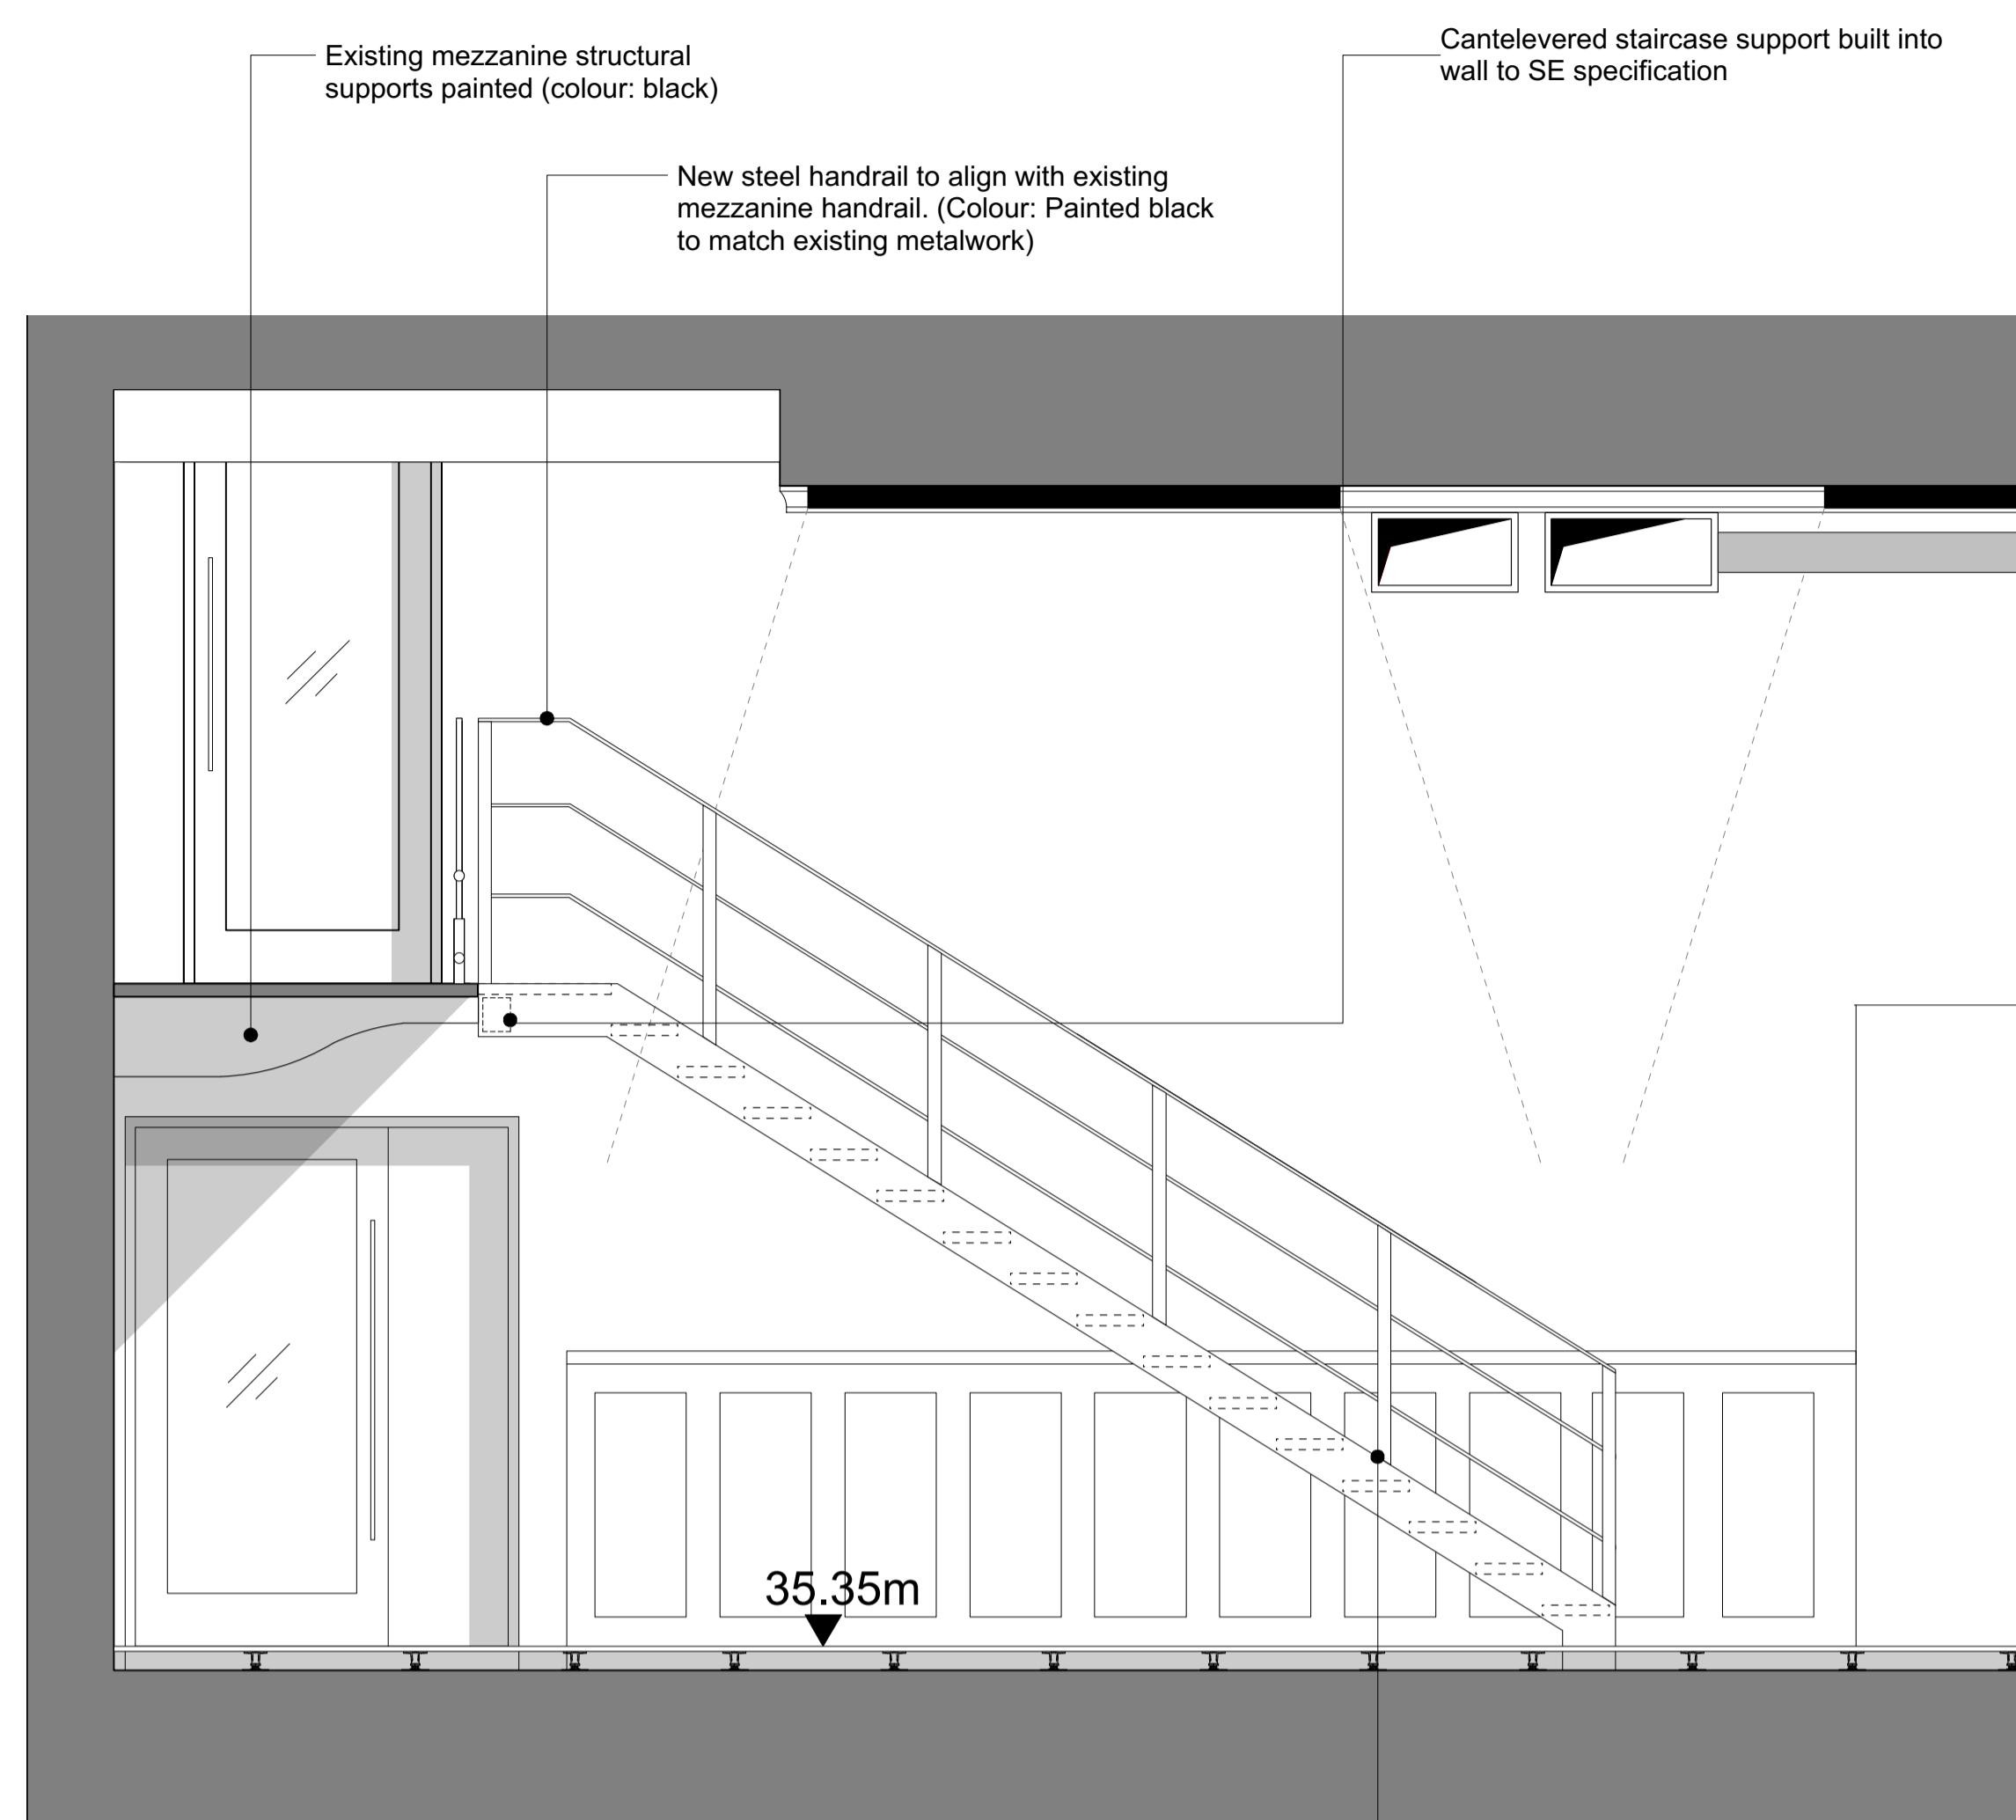

1 Proposed Detailed Stair Elevation Side
Scale: 1:25

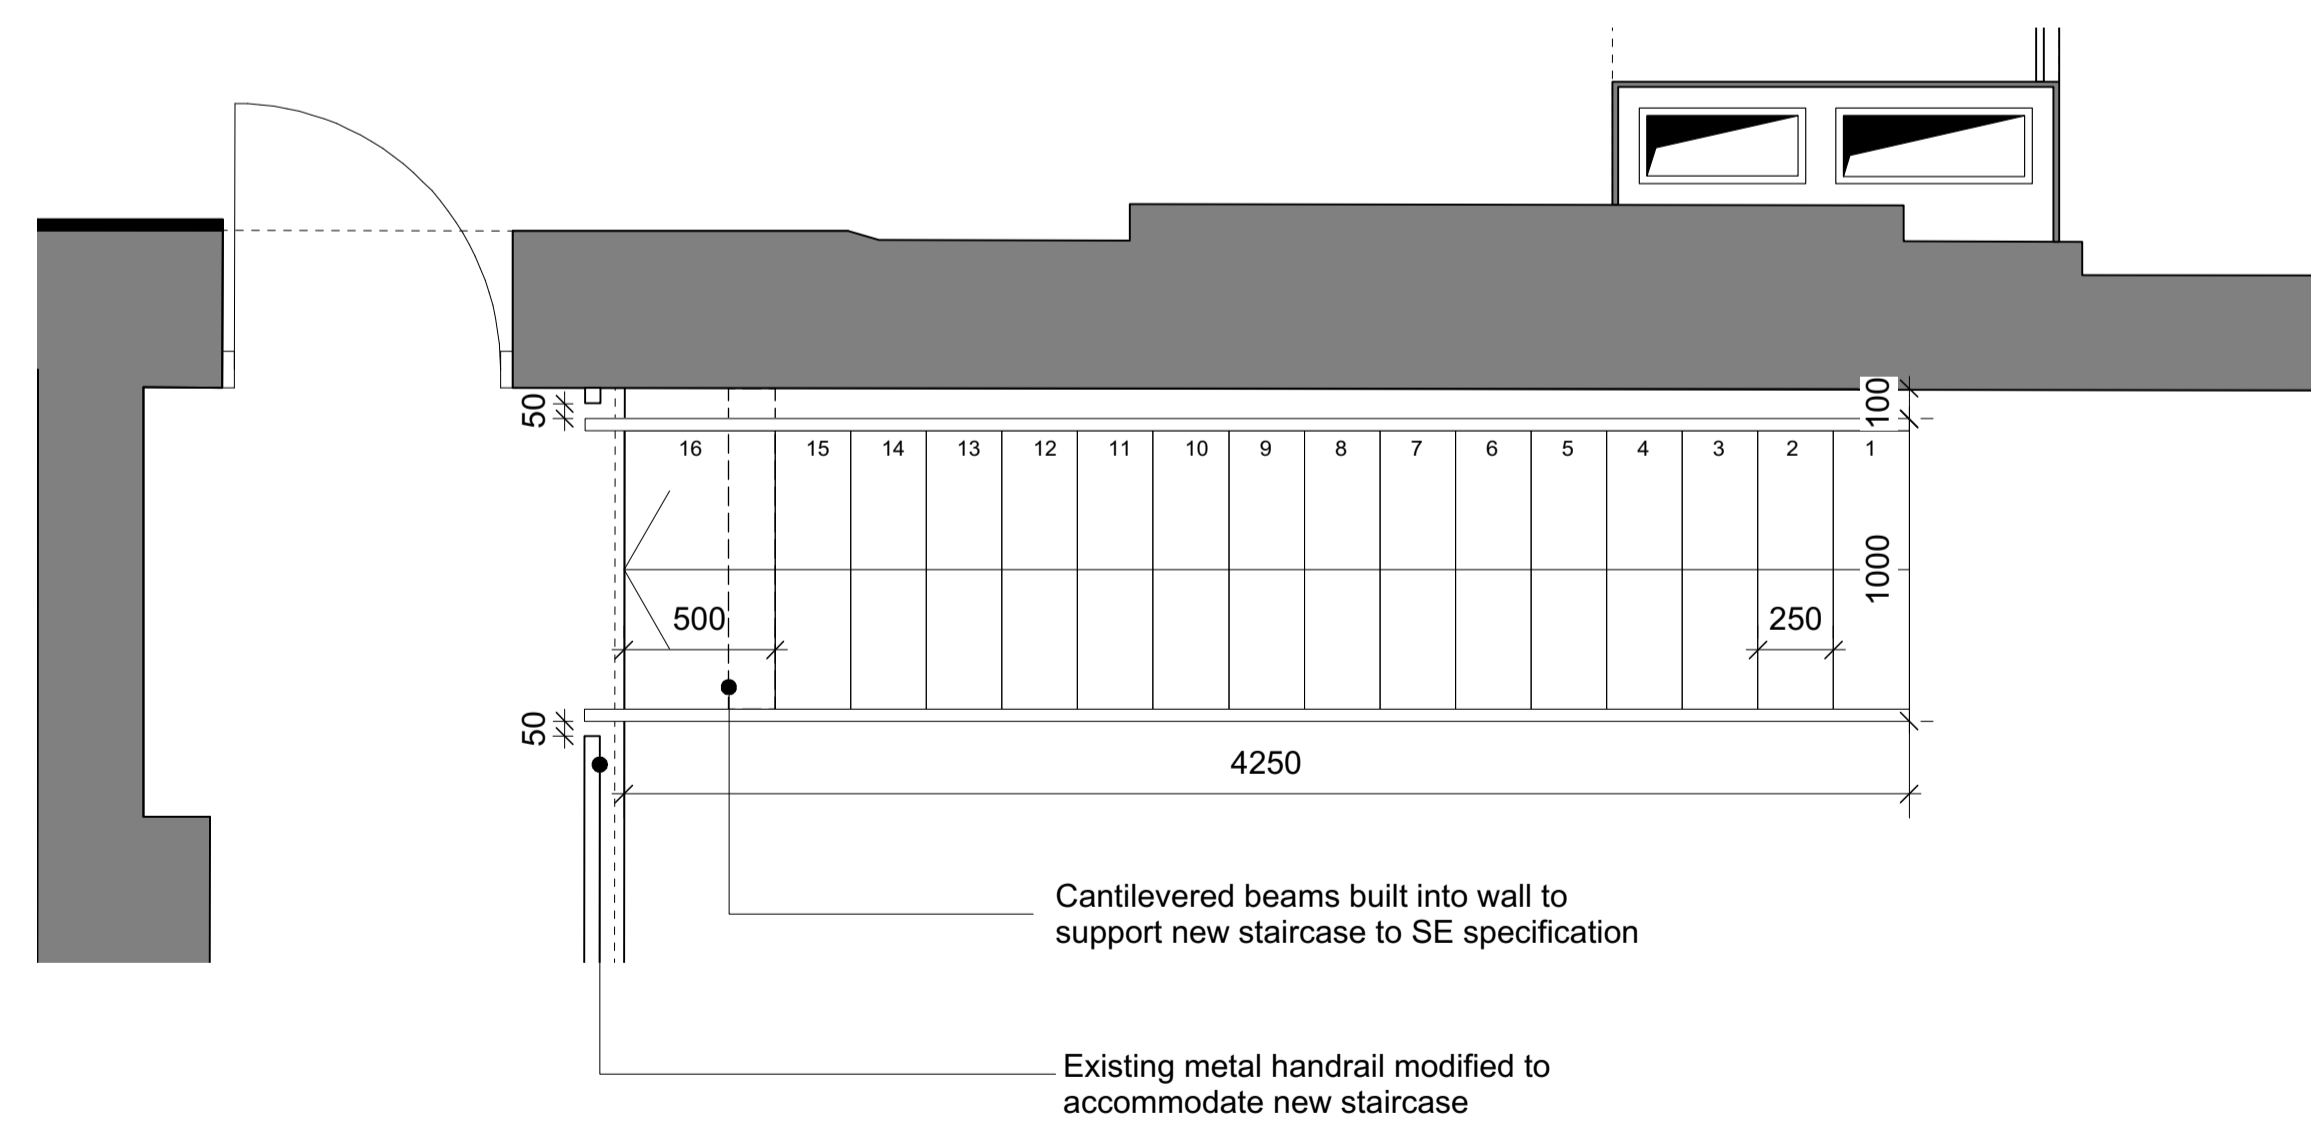

2 Proposed Detailed Stair Plan
Scale: 1:25

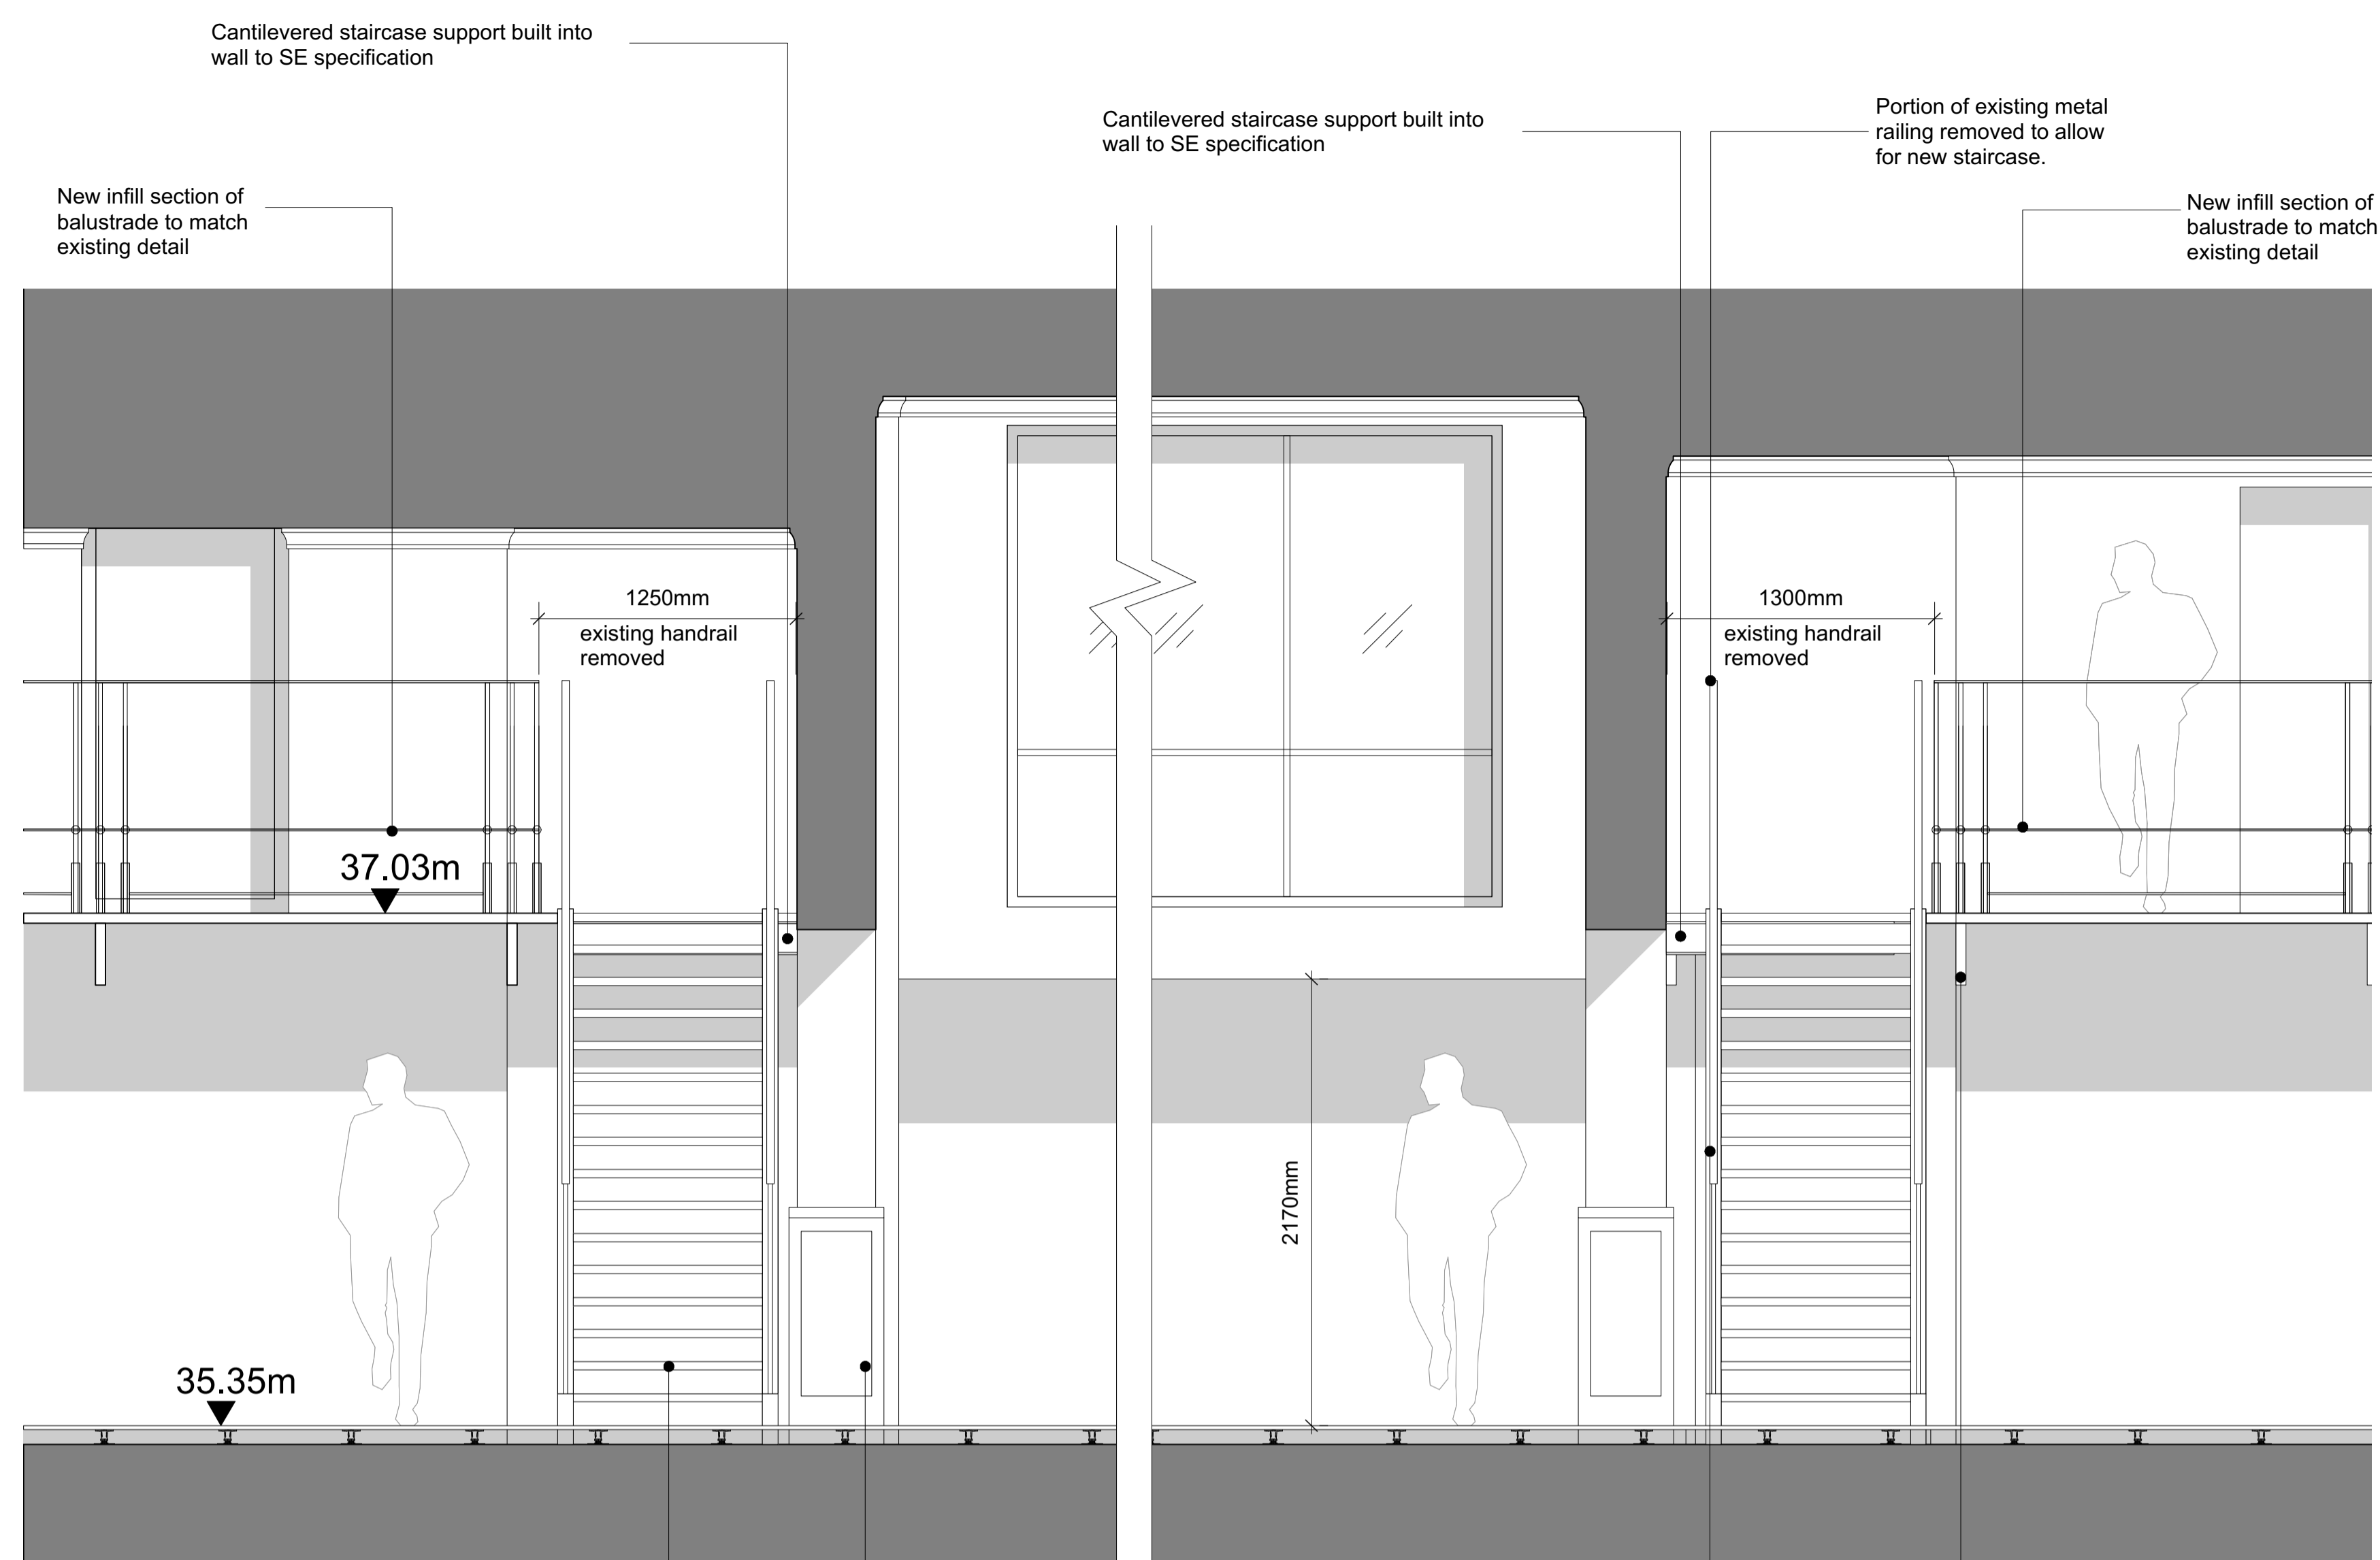


3 Proposed Detailed Stair Elevation Front
Scale: 1:25

50 x 10mm flat metal handrail. (Colour: Painted black to match existing metalwork)

Existing mezzanine structural supports painted (colour: black)

Open treads with smoked oak timber finish

Timber panelling retained. Existing edge detail replicated around new structural opening. New structural opening aligned to panelling pattern.

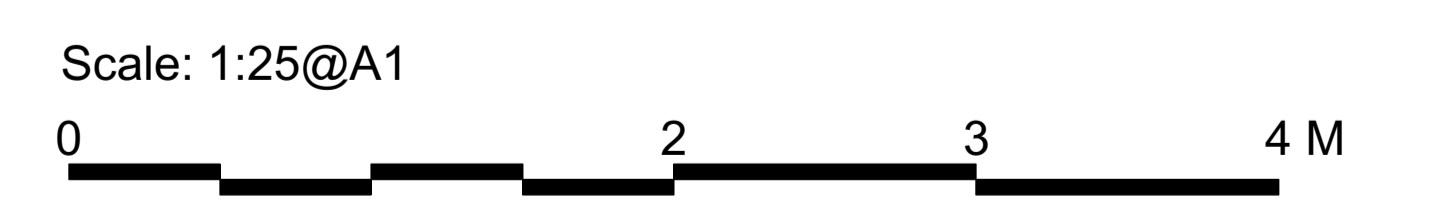

NOTES:-
 - All dimensions to be checked on site prior to commencement of any works, and/or preparation of any shop drawings.
 - Sizes of and dimensions to any structural or services elements are indicative only. See structural and service engineers drawings for actual sizes / dimensions.
 - This drawing to be read in conjunction with all other Architect's drawings, specifications and other Consultants' information.
 - All proprietary systems shown on this drawing are to be installed strictly in accordance with the Manufacturers/Suppliers recommended details.
 - Any discrepancies between information shown on this drawing and any other contract information or manufacturers/suppliers recommendations is to be brought to the attention of the Architect.

Revision	Date	Amendment
P1	01/08/18	Issued for planning
-	-	-
-	-	-
-	-	-
-	-	-
-	-	-

Date	August 2018	Project	Eversholt St - 2nd Floor 163	Job Ref.	306 RCF
Scale	1:25 @A1	Drawn	CN	Check	DP
Status	Planning	Client Ref	-	Drwg. no.	306(PL)215
Architect	Hale Brown Architects Ltd. Unit 2.01 Chester House, Kennington Park, 1-3 Brixton Rd, London SW9 6DE T: 020 8977 6946 E: mail@halebrown.com W: www.halebrown.com	Rev.	P1		

halebrown
architects