



Proposed Location Plan  
Scale 1:1250

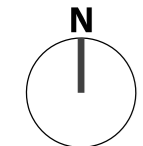

0 1 5 10 20 metres

KEY

- Site Ownership
- Proposed Development
- Proposed External Area

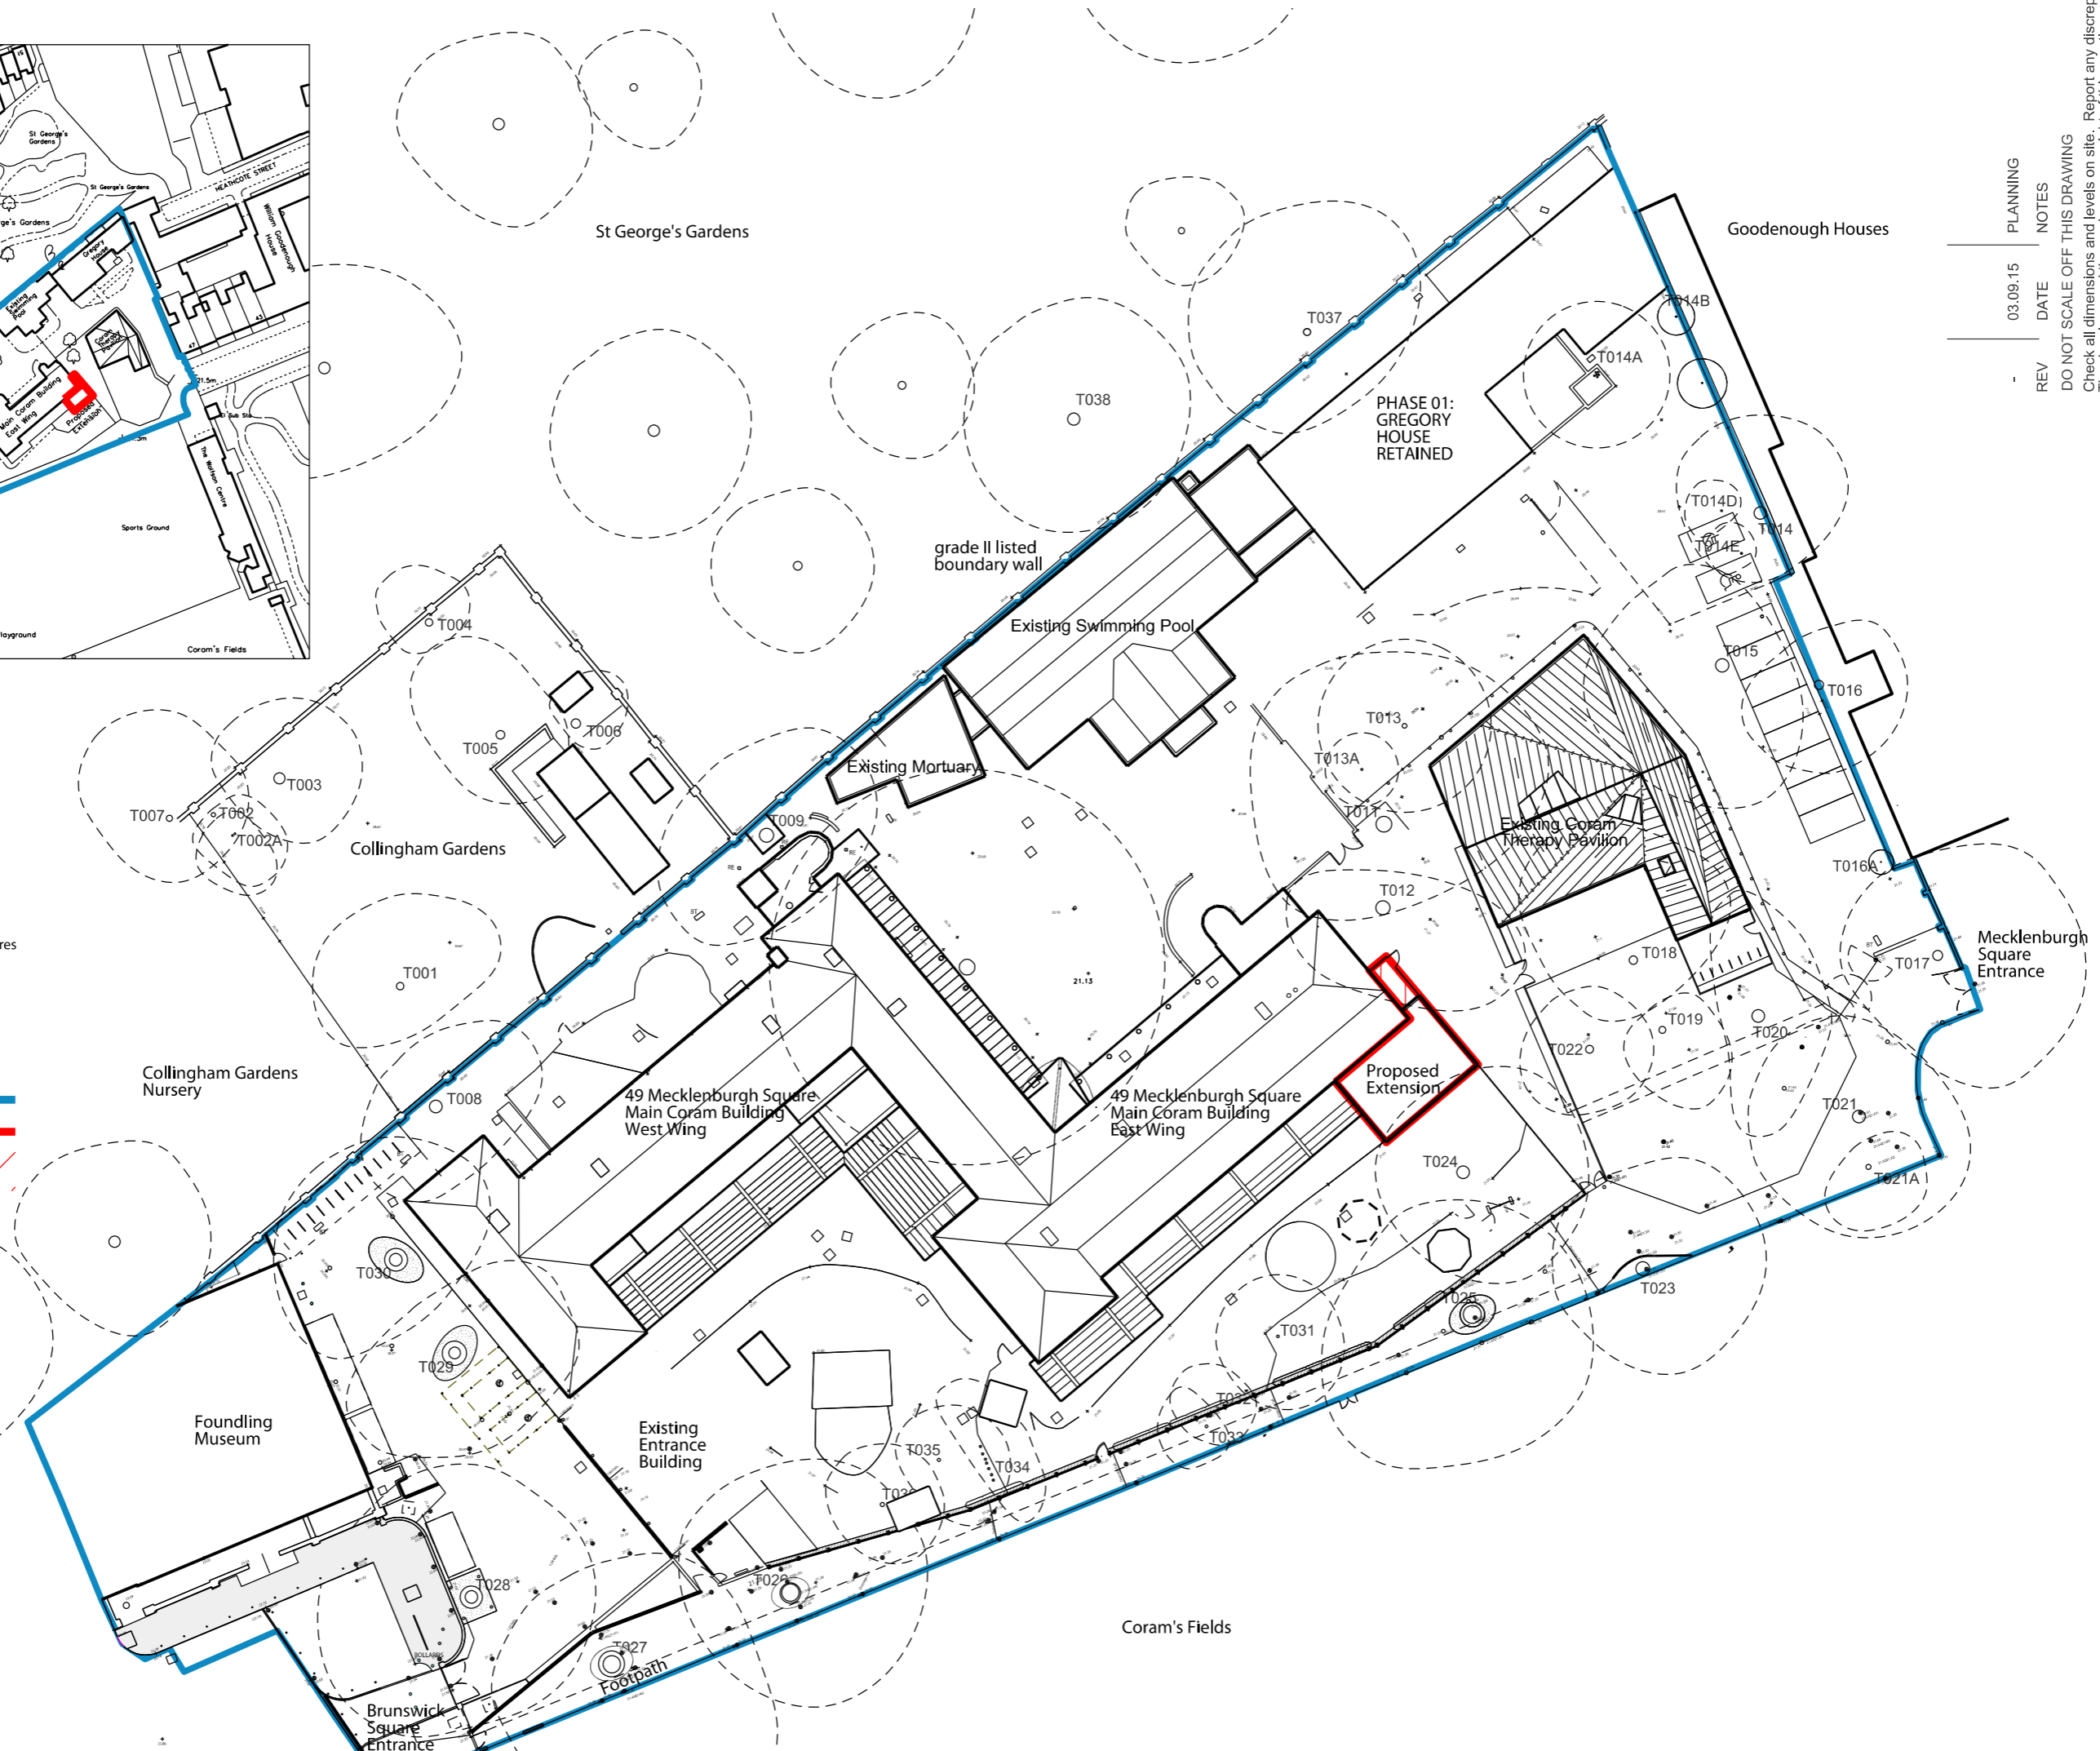

| REV | DATE     | NOTES    |
|-----|----------|----------|
| -   | 03.09.15 | PLANNING |

DO NOT SCALE OFF THIS DRAWING  
Check all dimensions and levels on site. Report any discrepancies.  
The drawings and the works are copyright of this practice.

| Job                            | Status   | Scale        | Rev Date |
|--------------------------------|----------|--------------|----------|
| 1504_CORAM EAST WING EXTENSION | PLANNING | 1:250@<br>A1 | 03.09.15 |
| Drwg No                        |          |              | Rev      |
| <b>1504_101</b>                |          |              |          |