



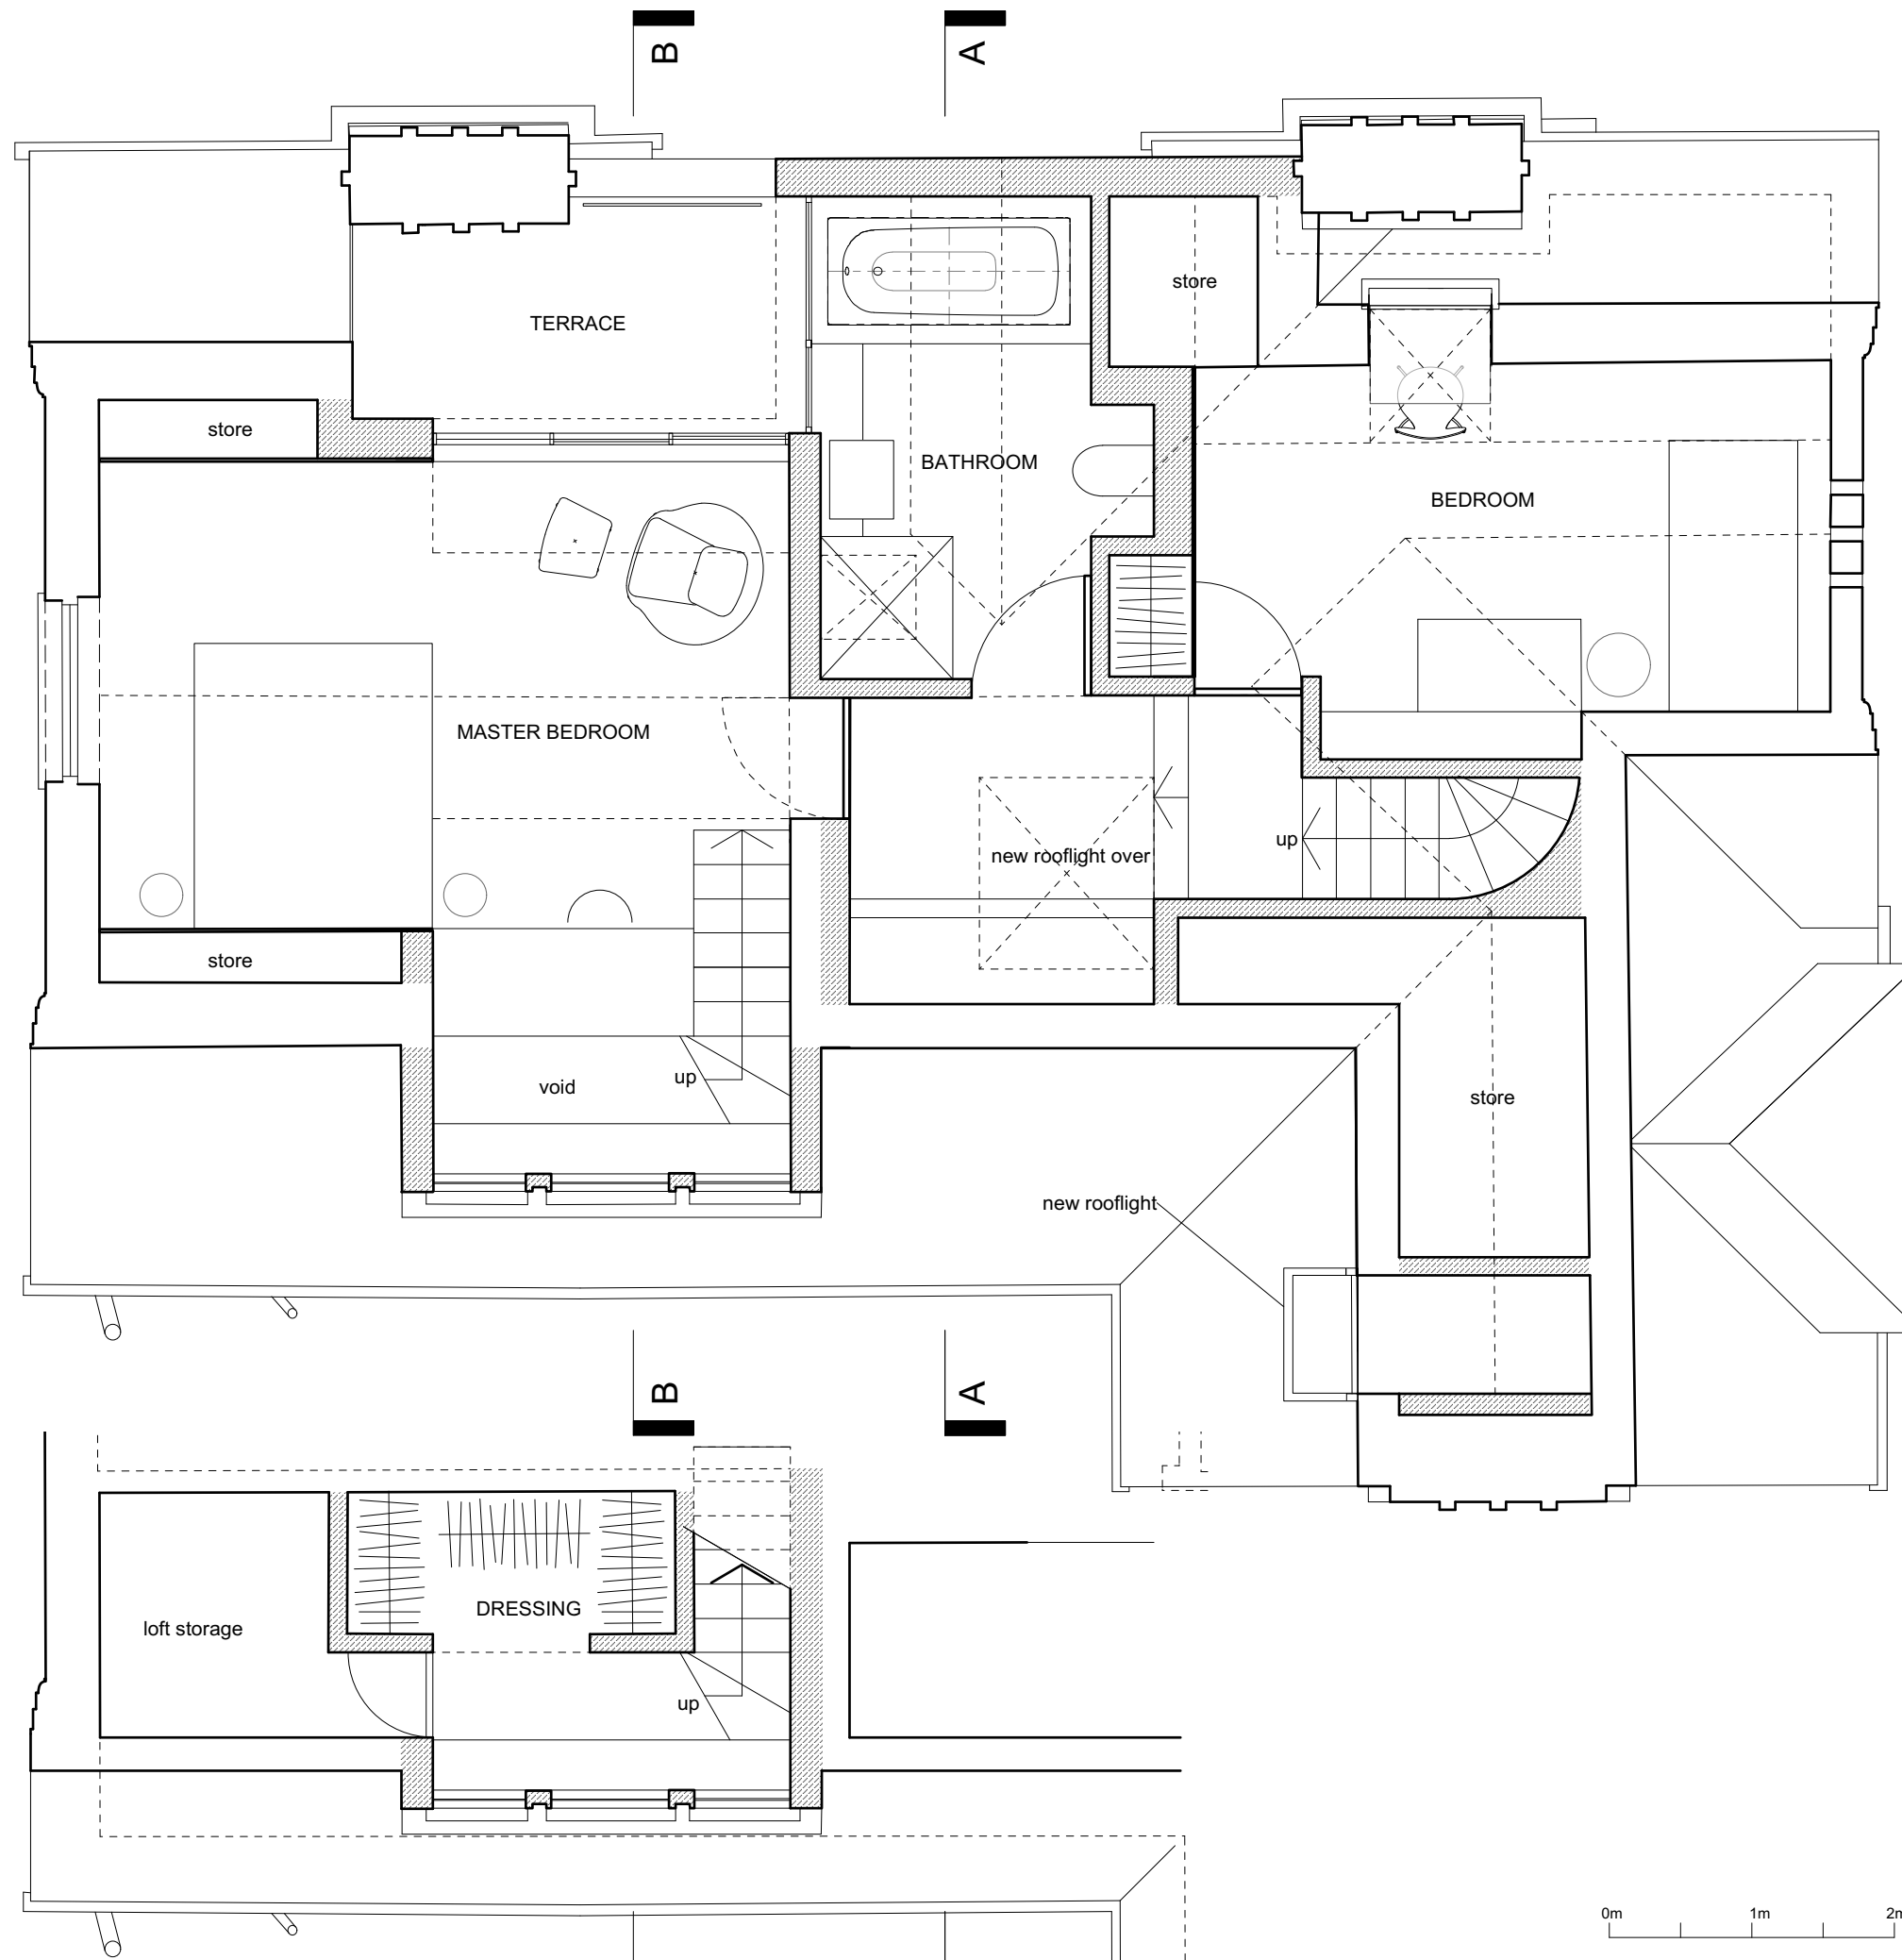
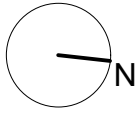


proposed construction shown hatched

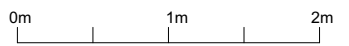


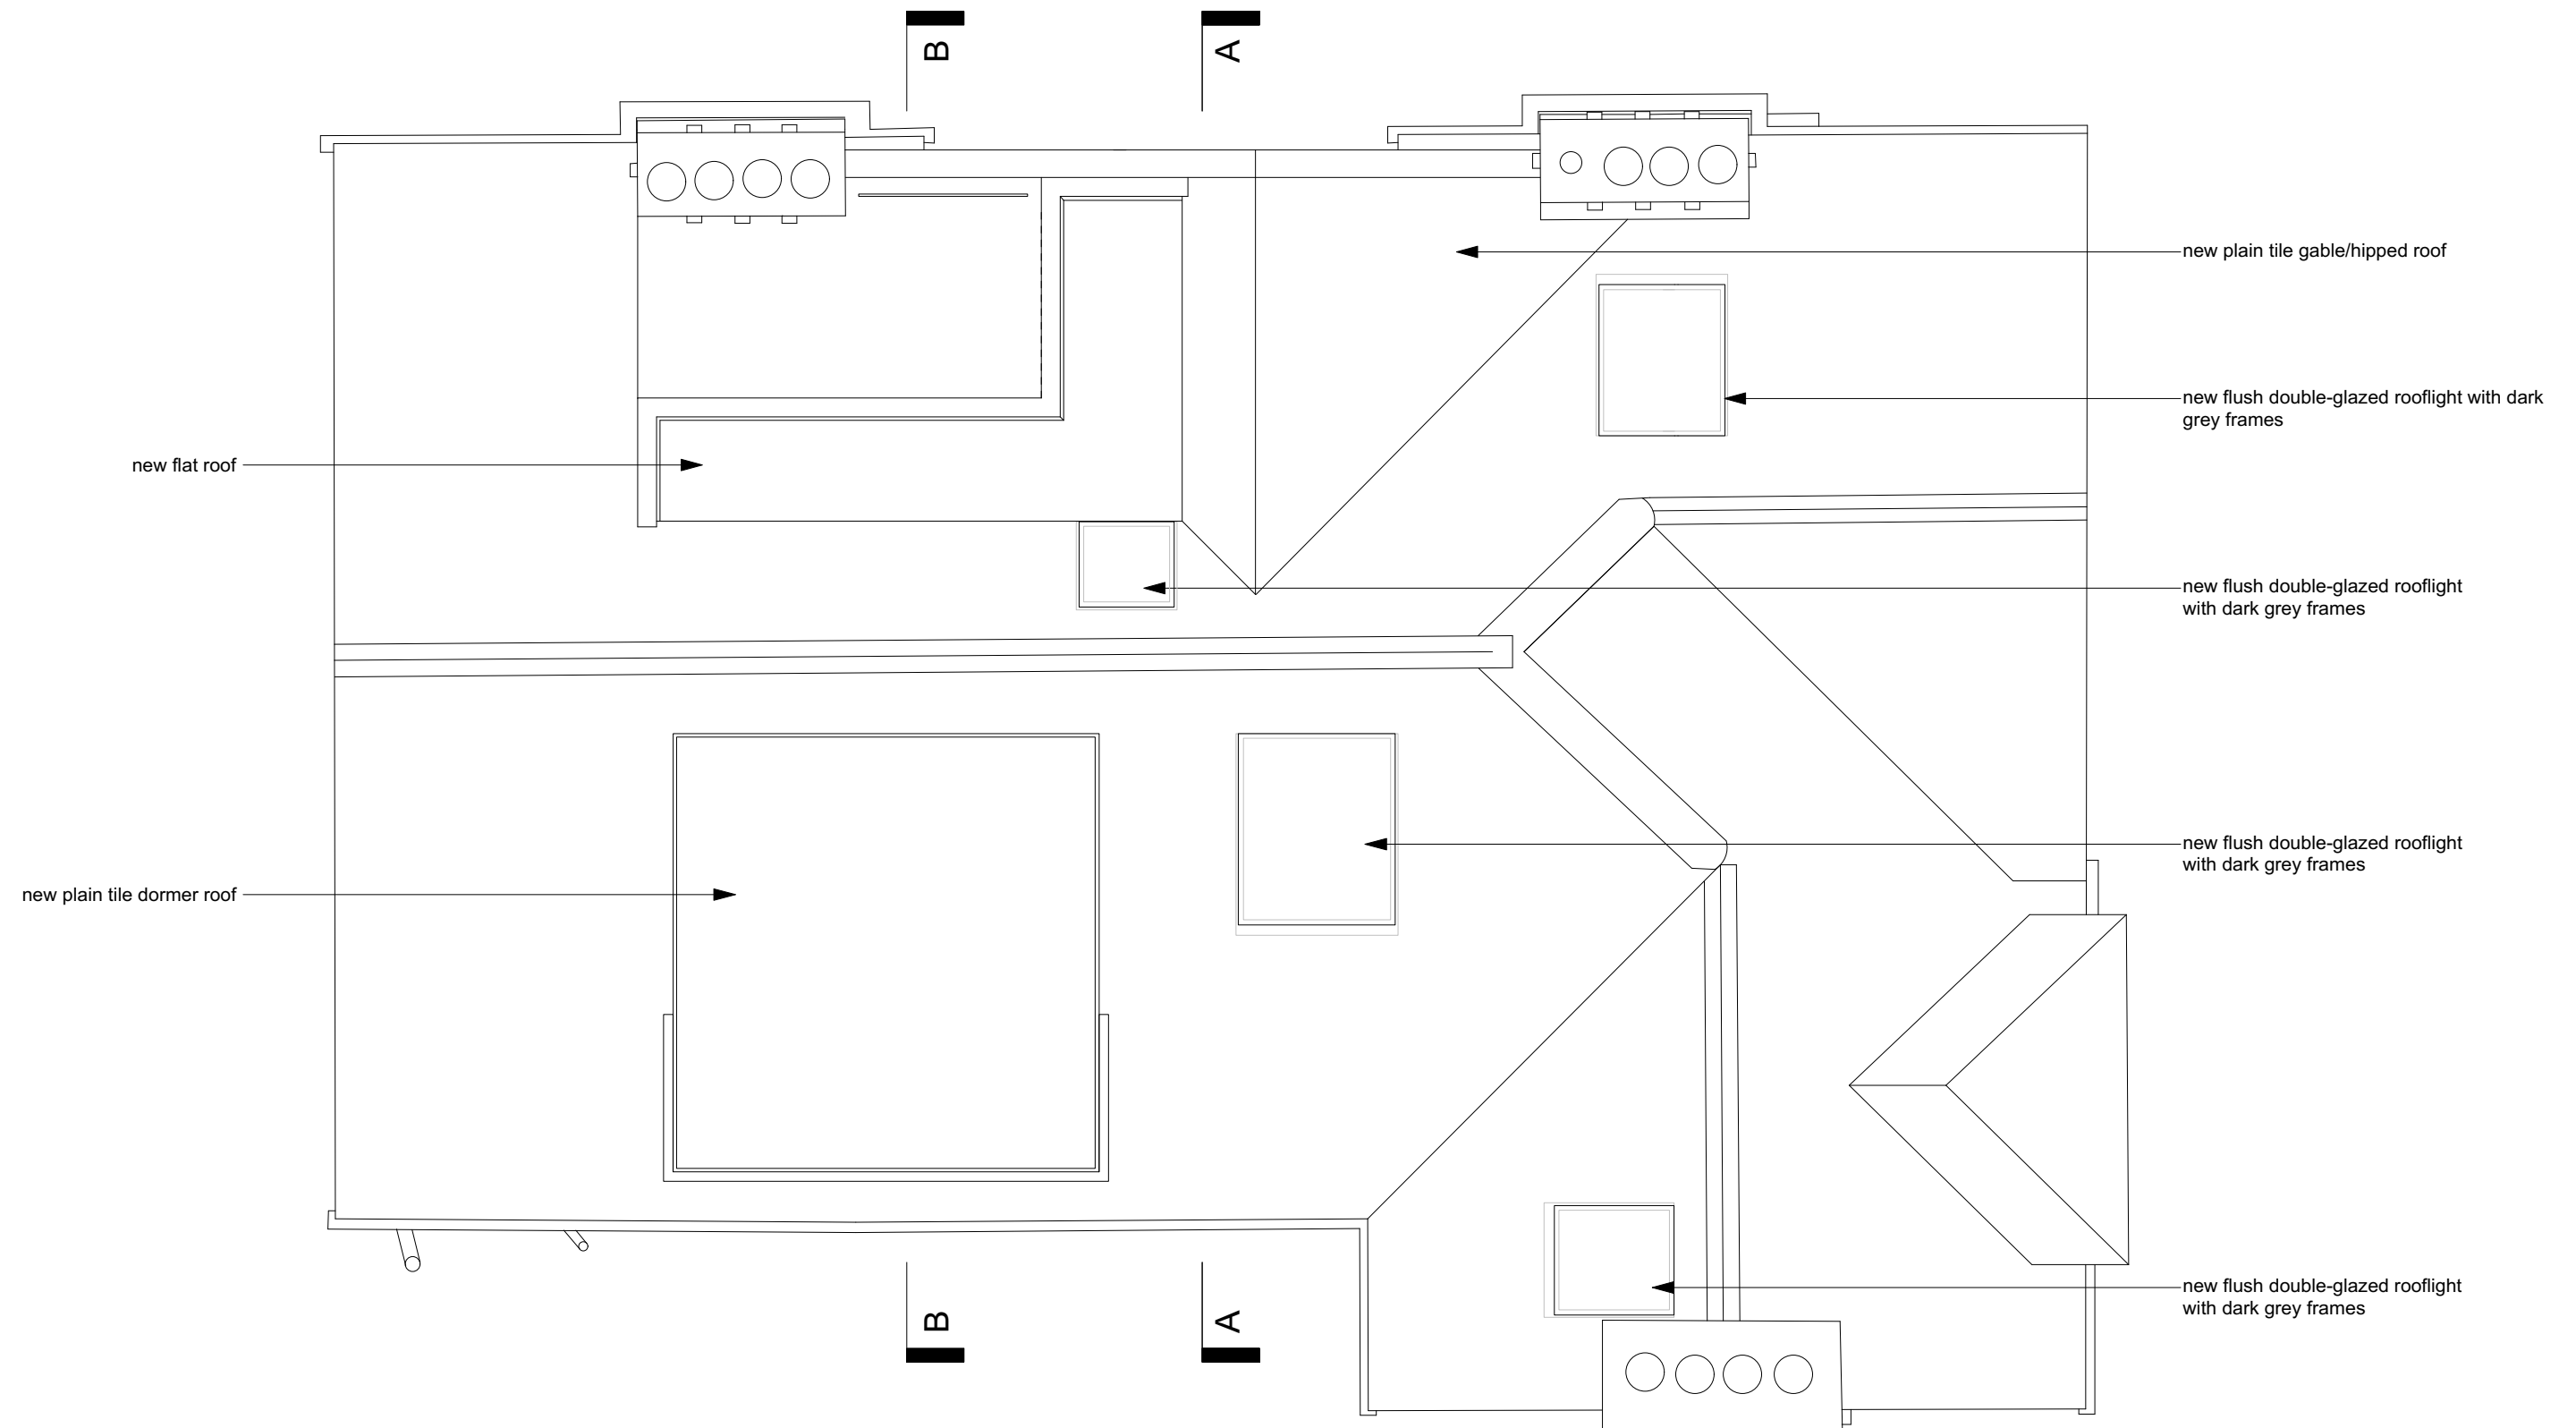

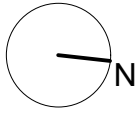

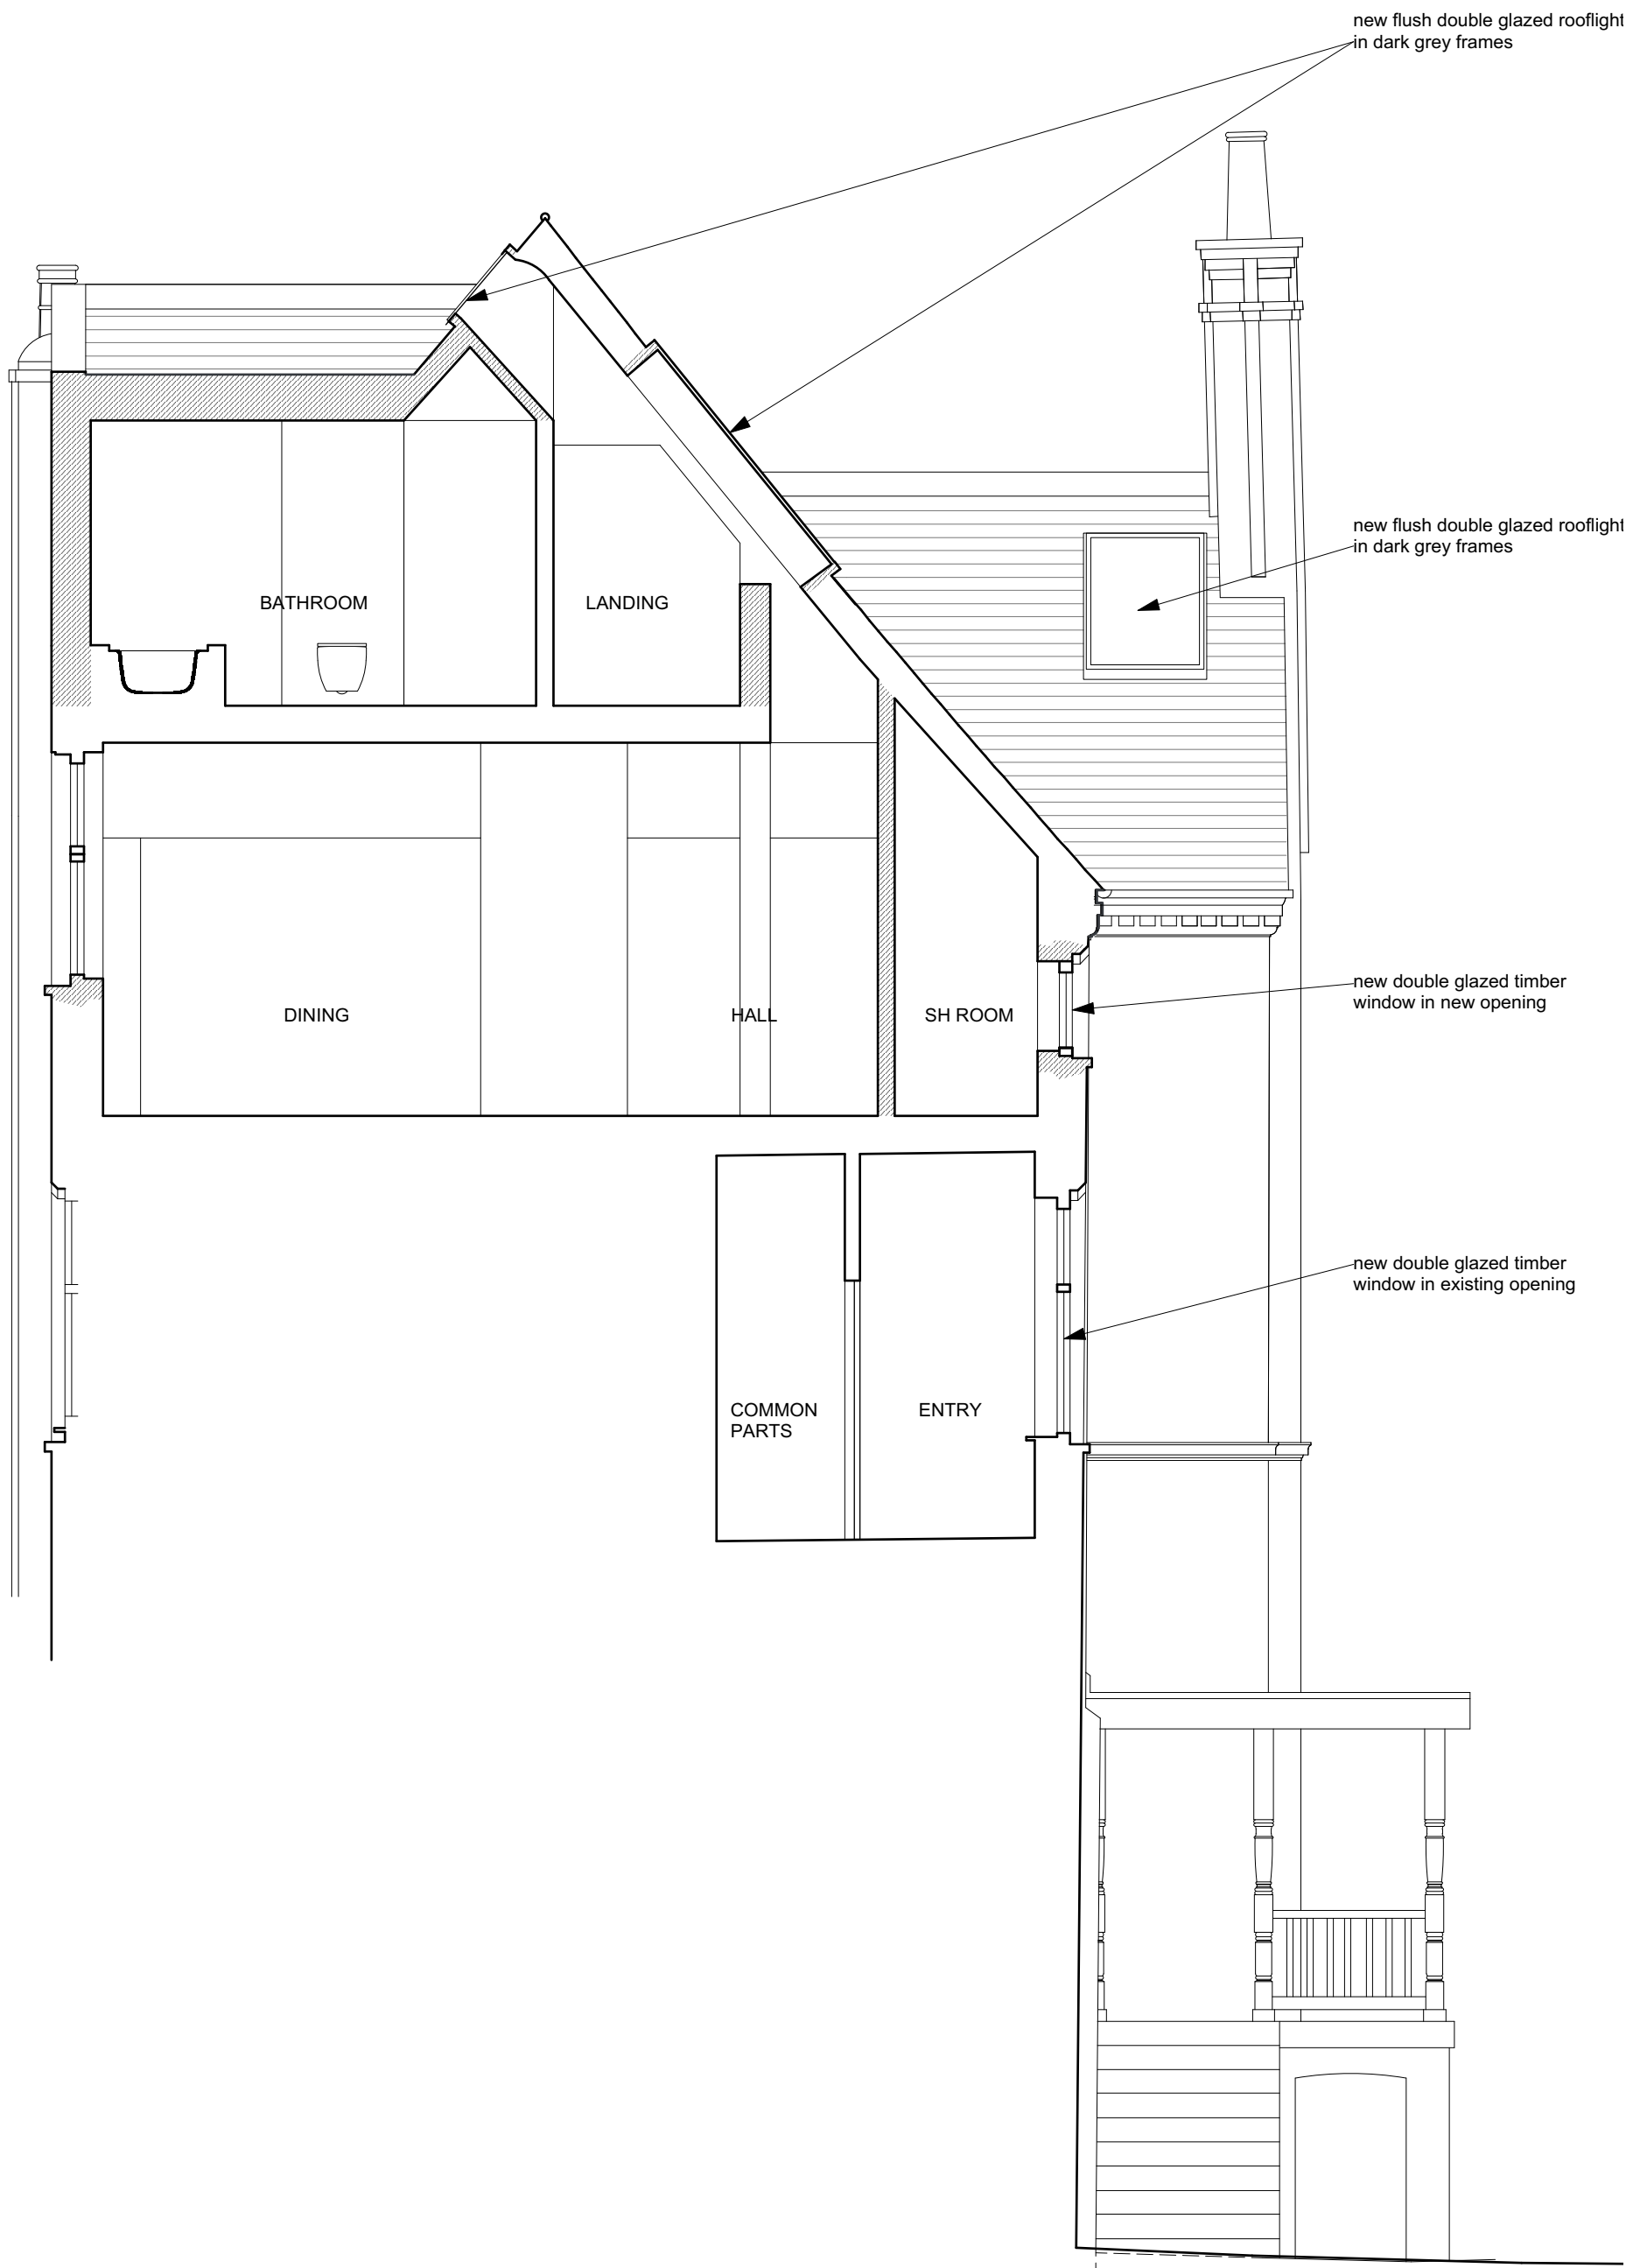

SECTION AA AS PROPOSED

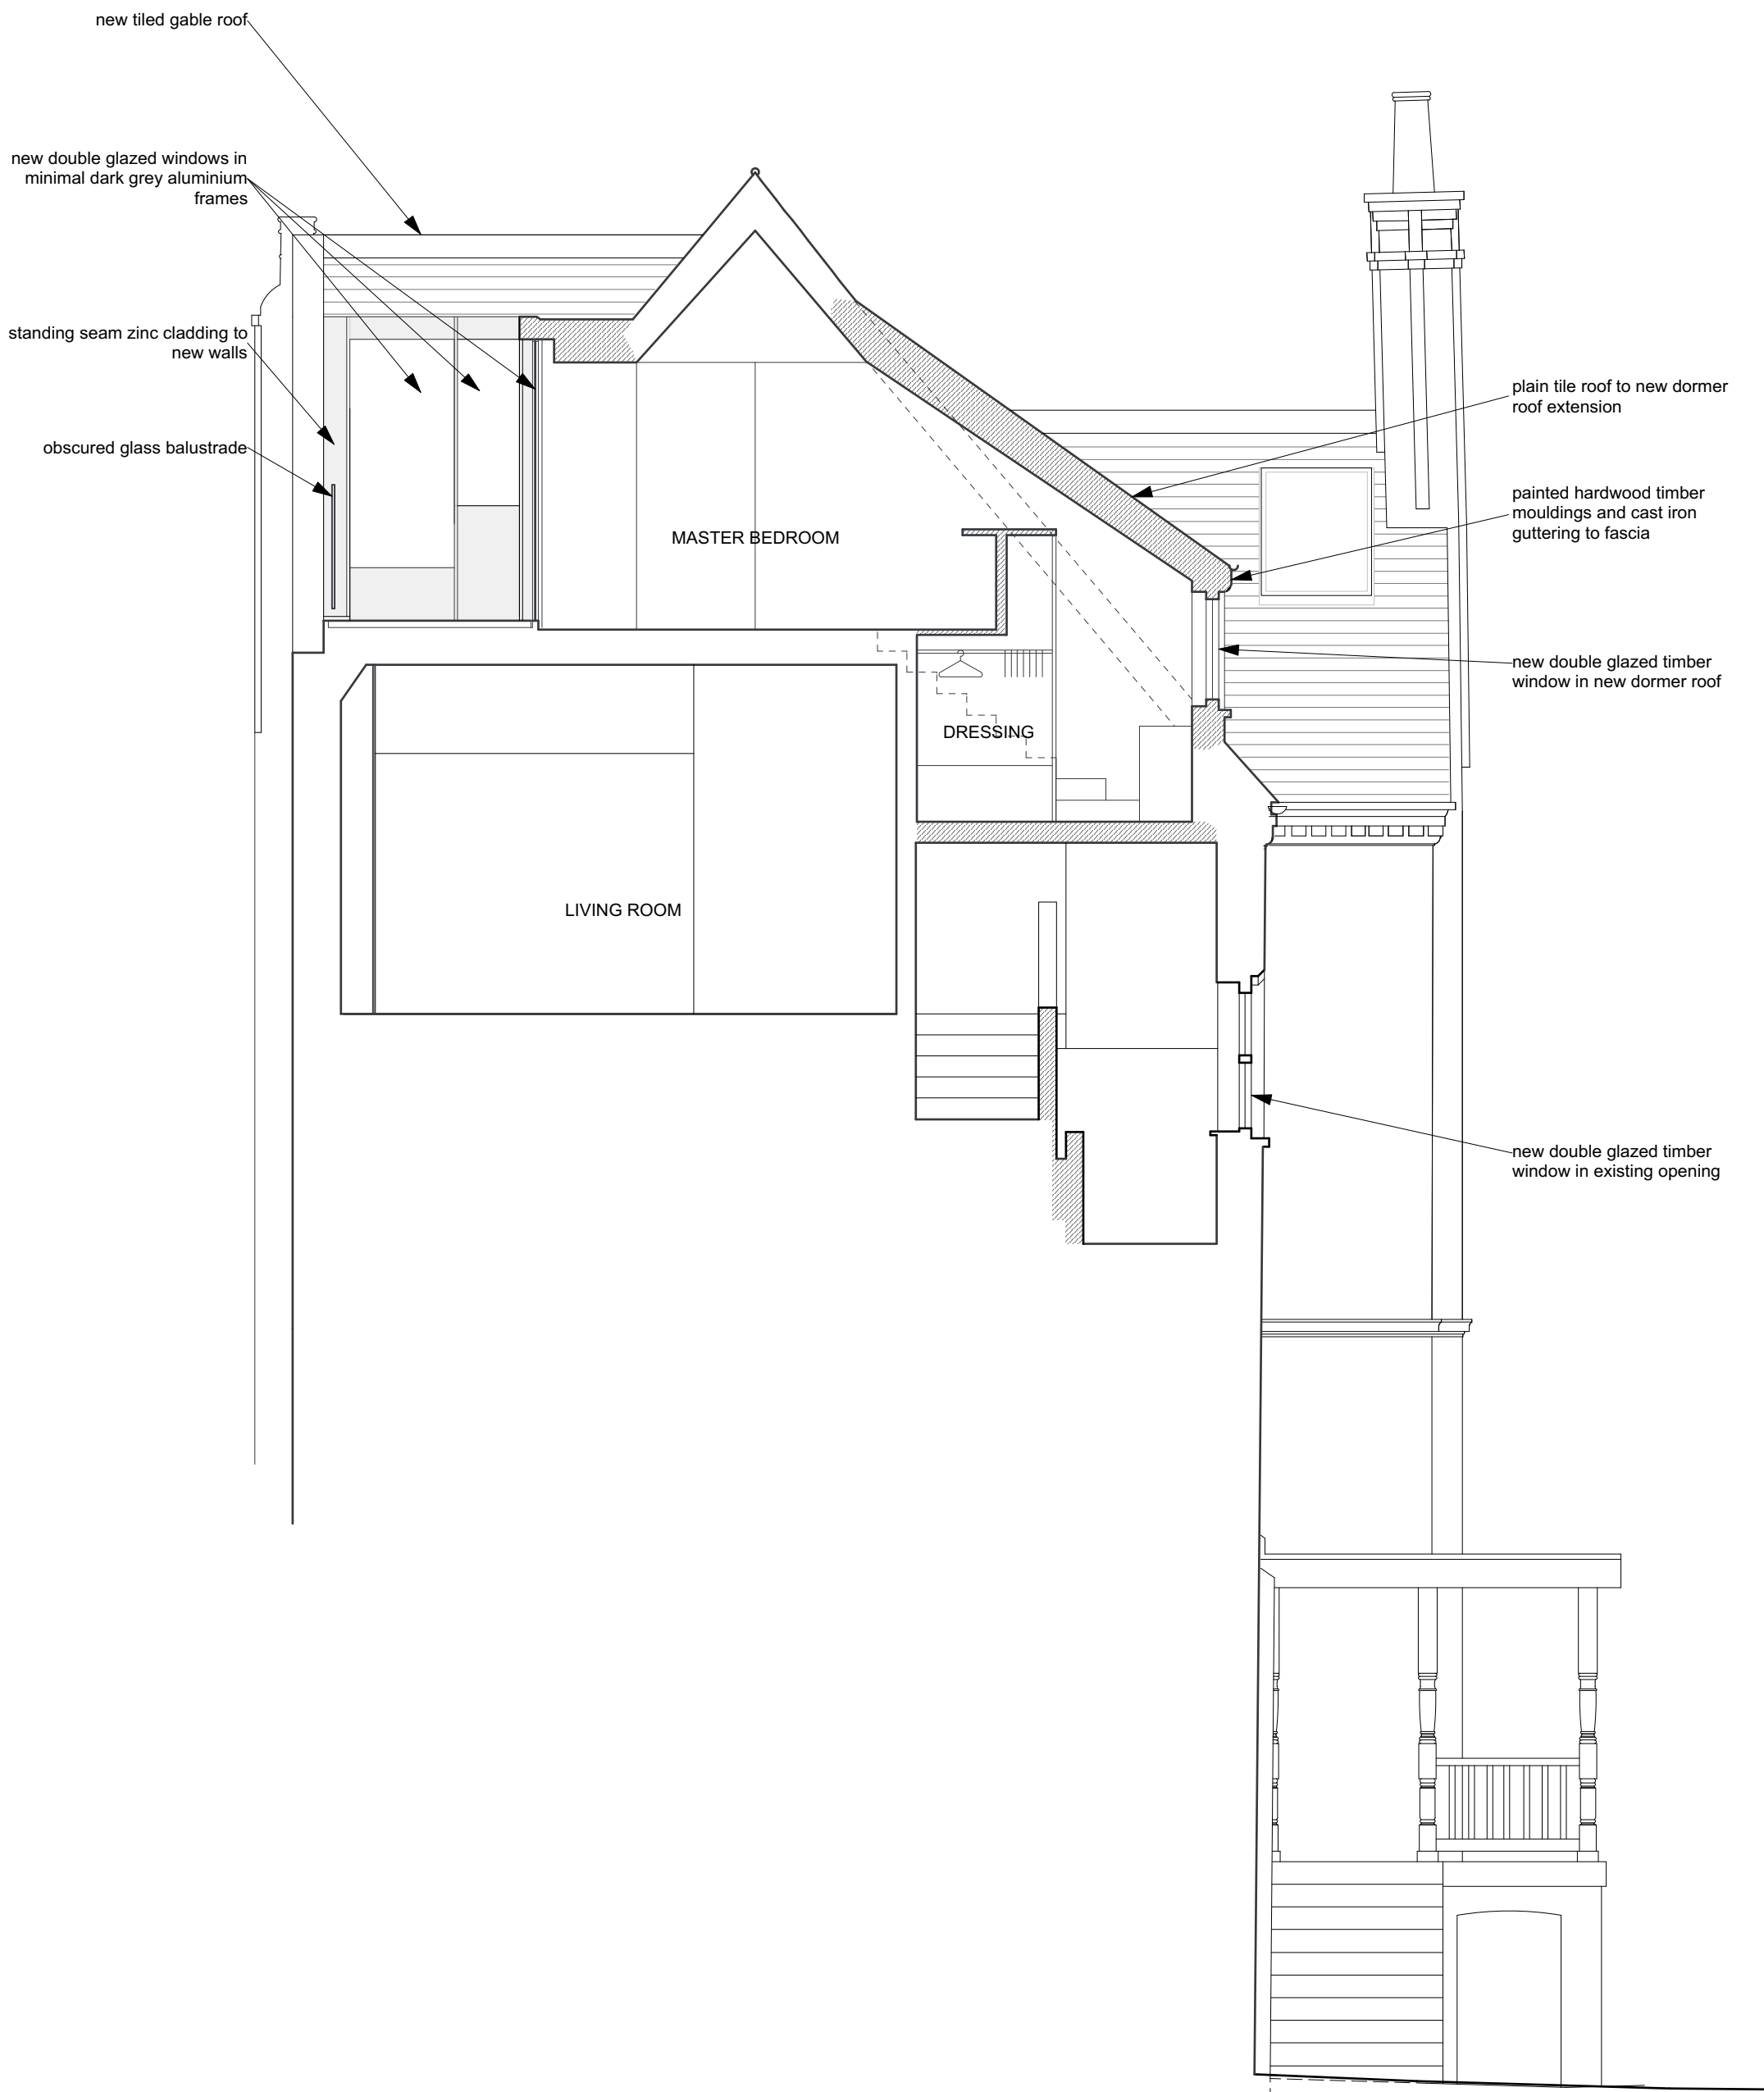

SECTION BB AS PROPOSED

0m 1m 2m


proposed construction shown hatched






NORTH ELEVATION AS PROPOSED



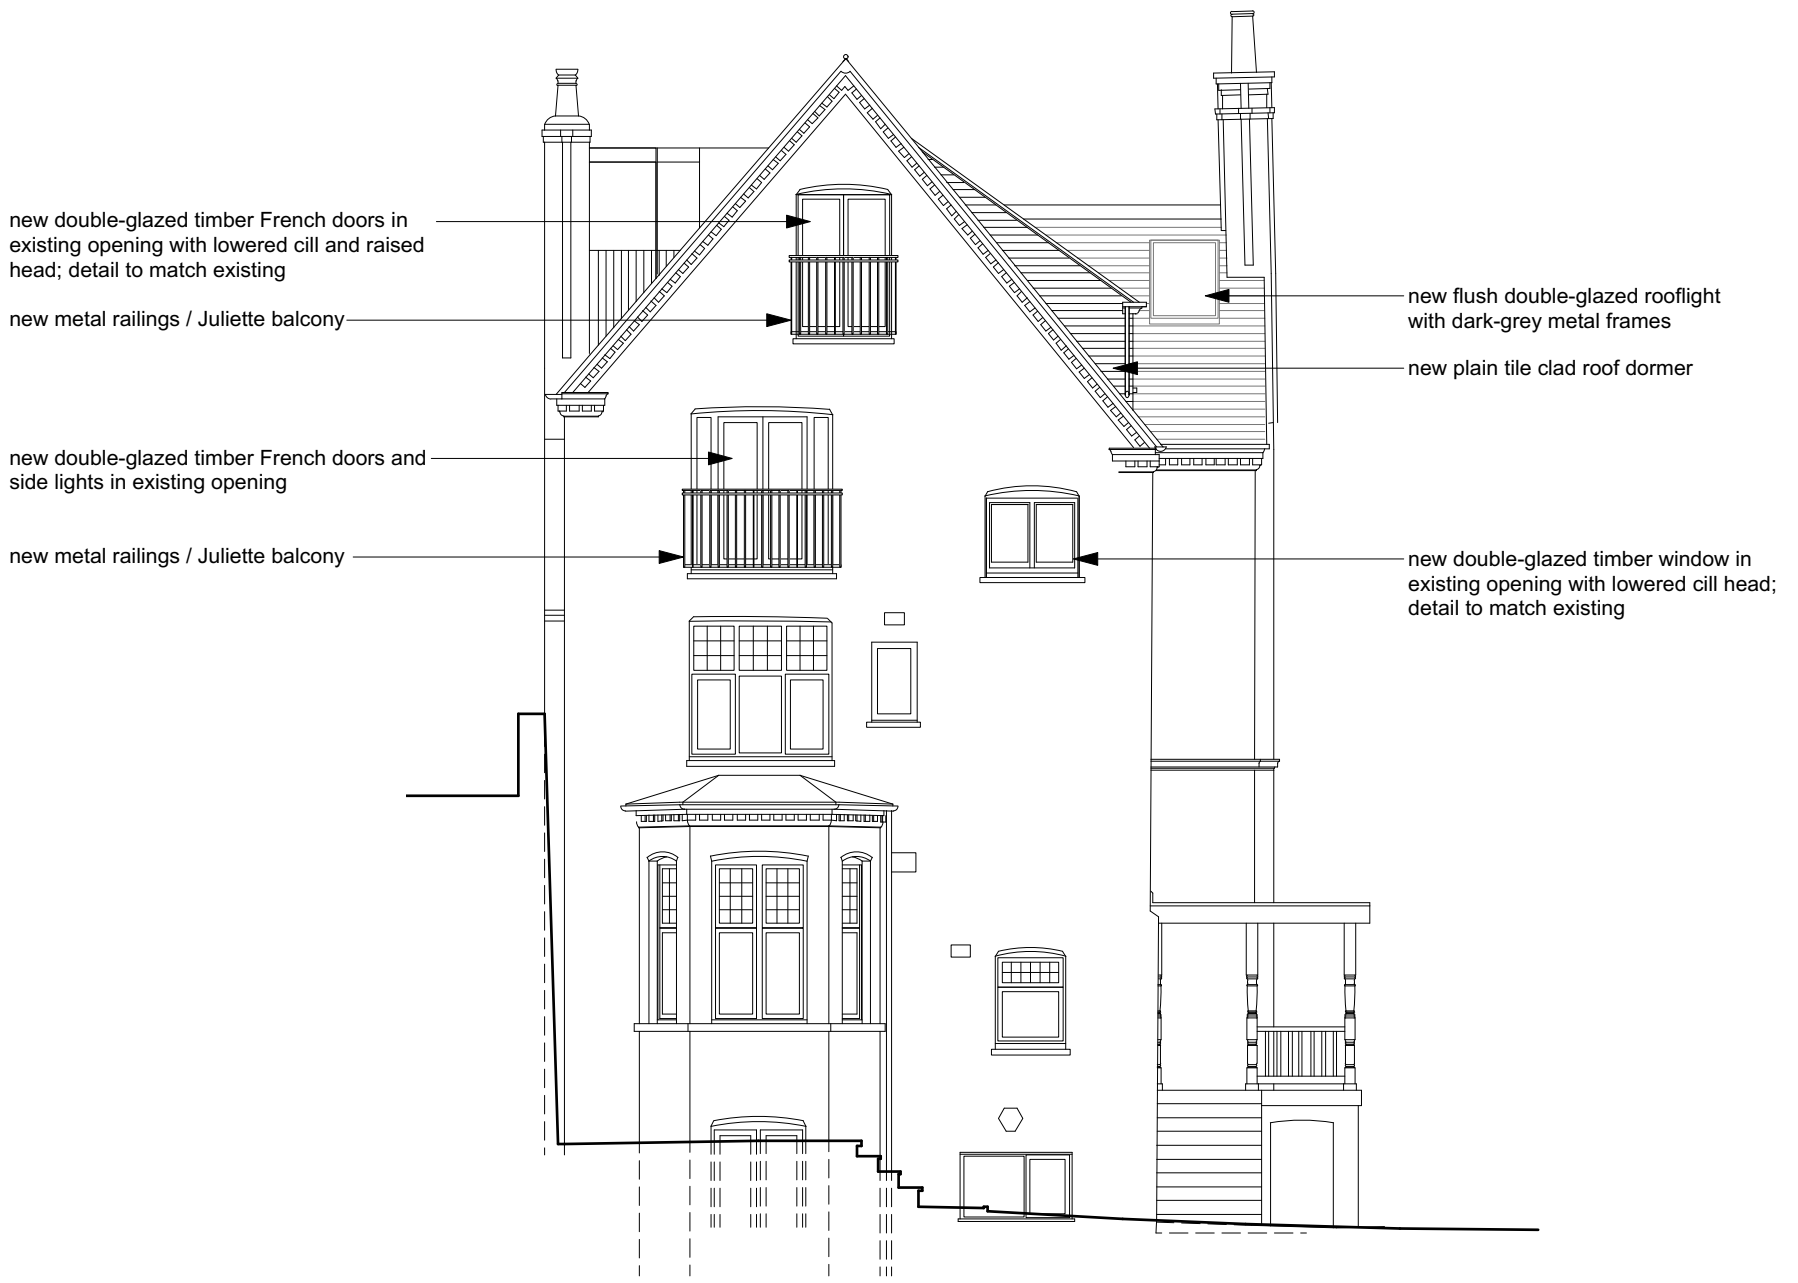


SOUTH ELEVATION AS PROPOSED



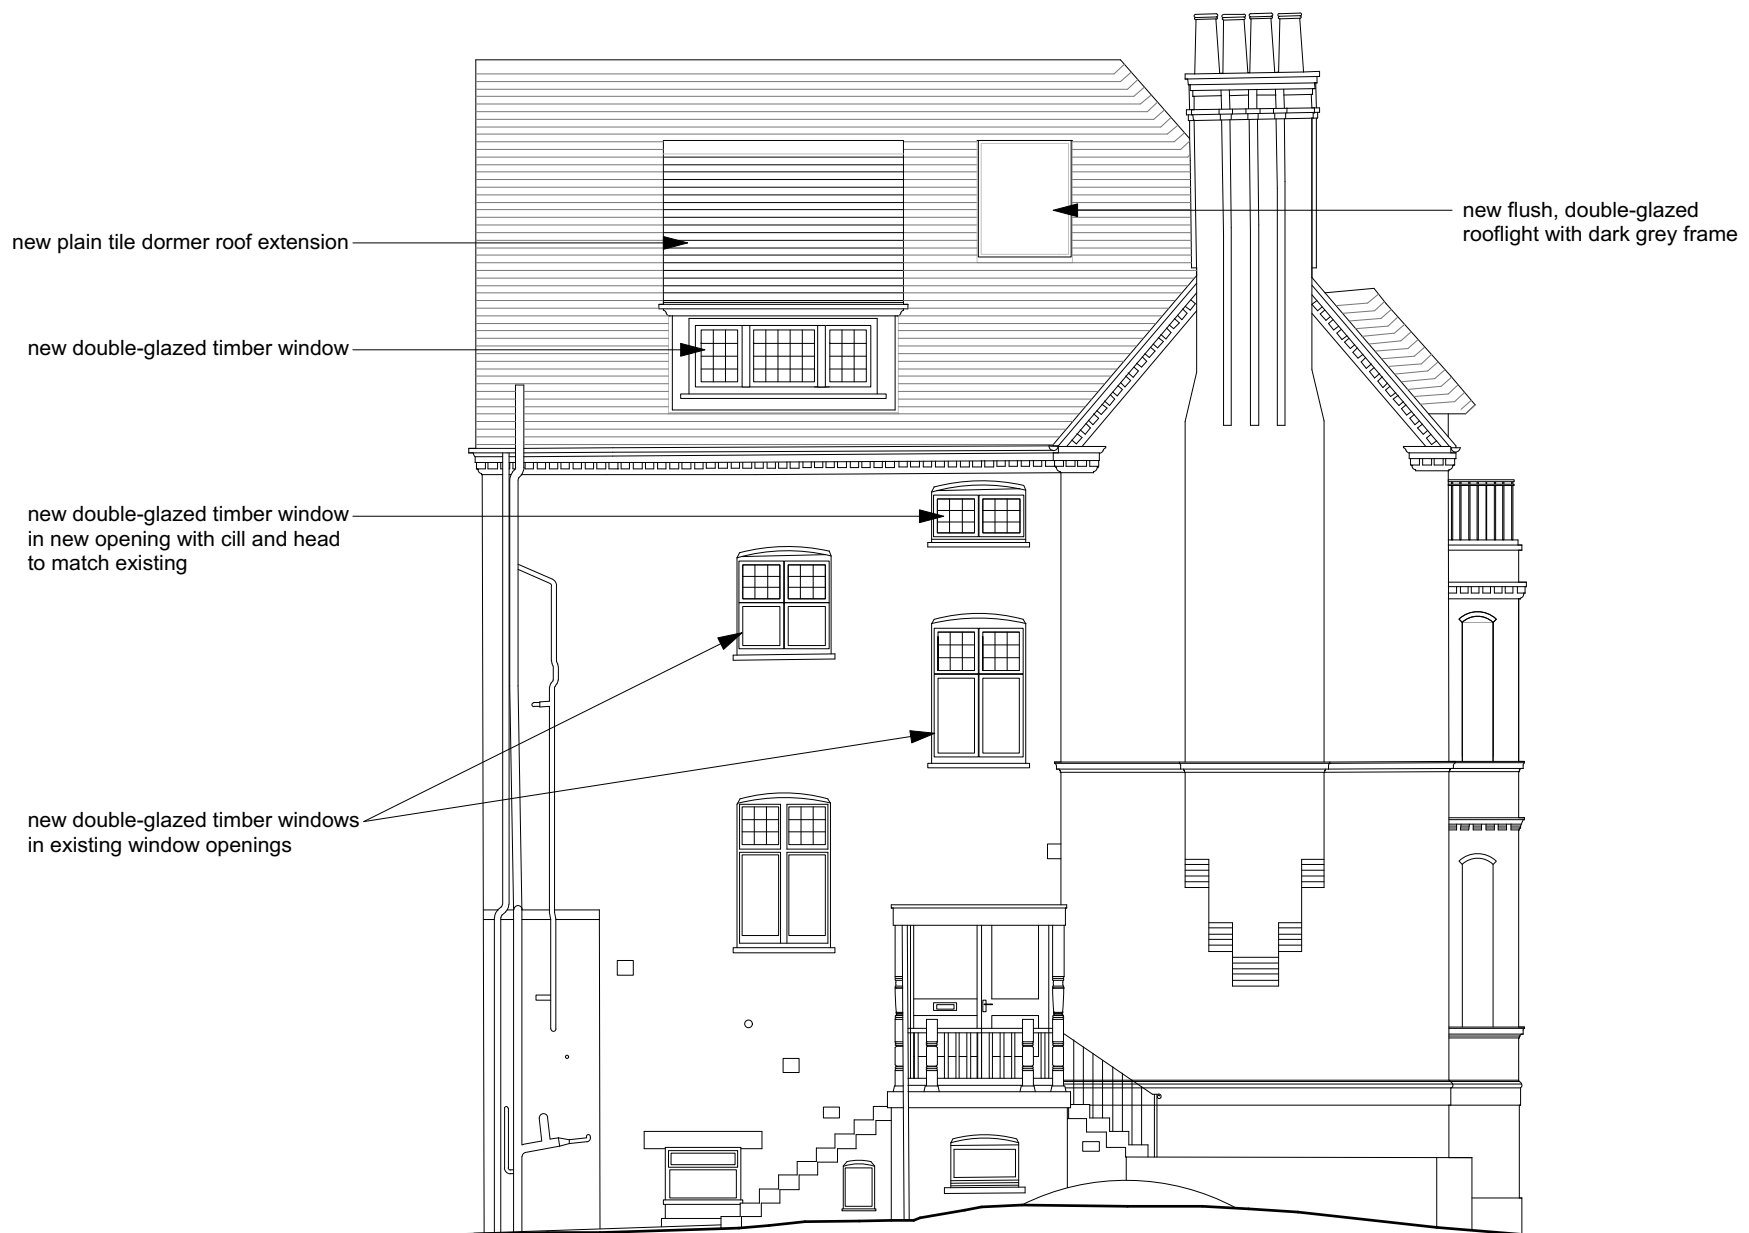

EAST ELEVATION AS PROPOSED

0m 1m 4m

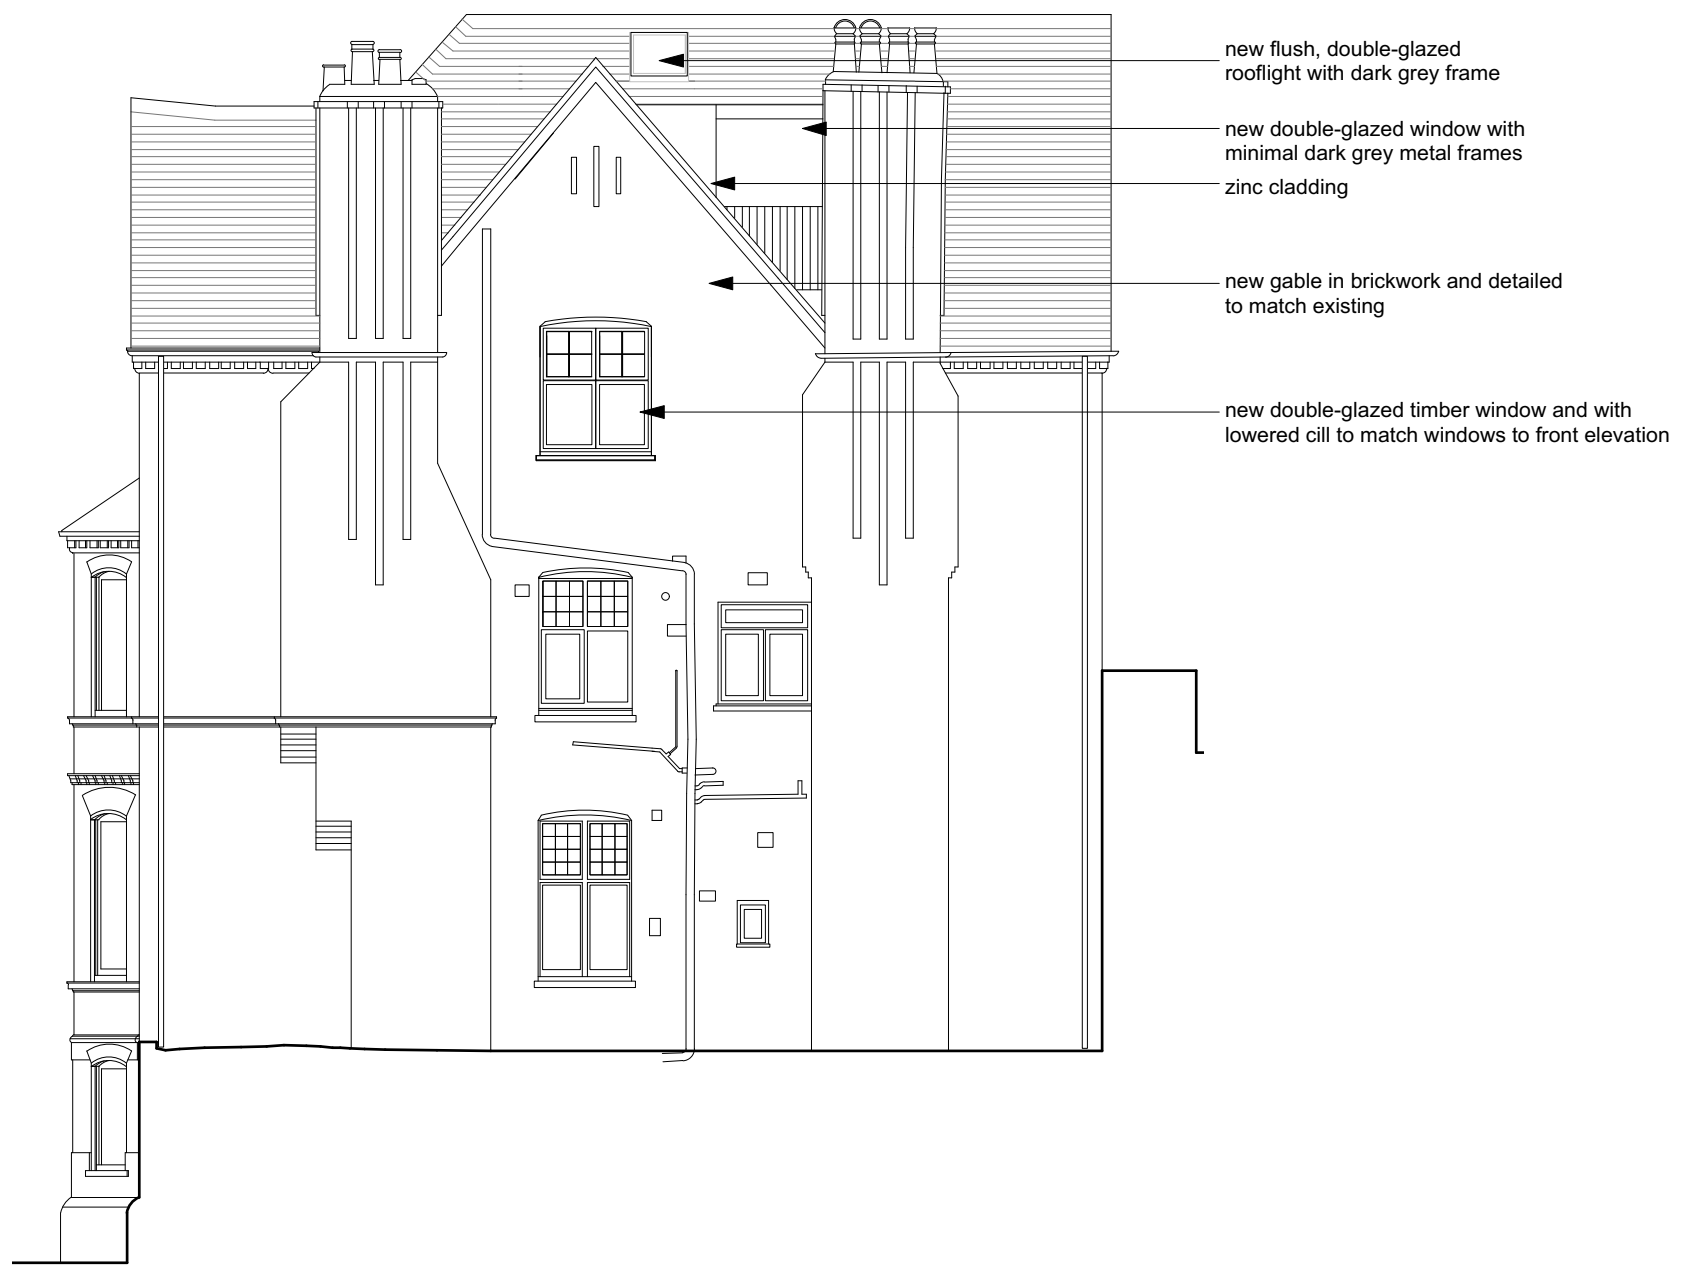

WEST ELEVATION AS PROPOSED

0m 1m 4m