



NOTES


DO NOT SCALE FROM DRAWING.
DIMENSIONS TO BE CONFIRMED
ON SITE

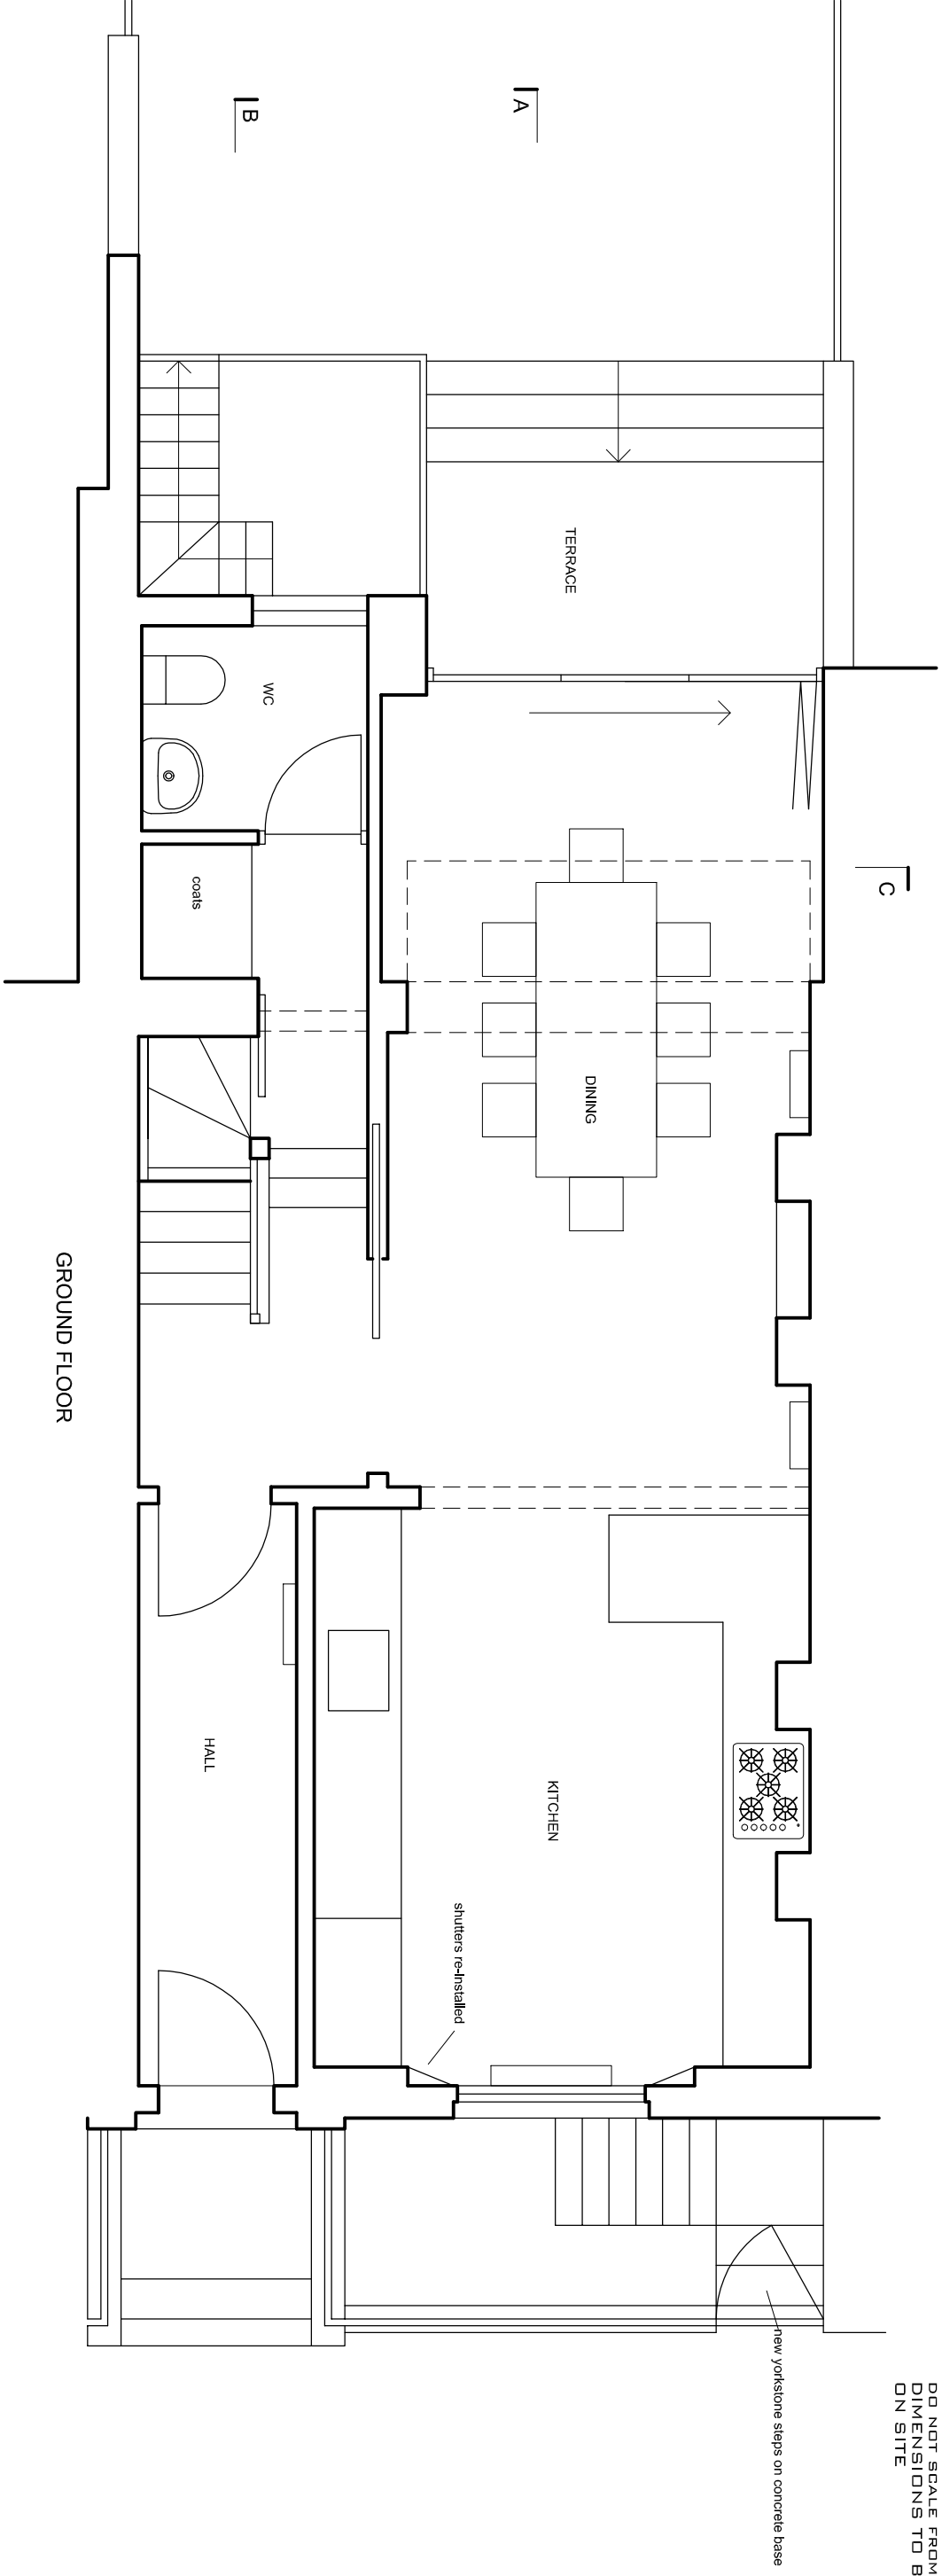

GROUND FLOOR

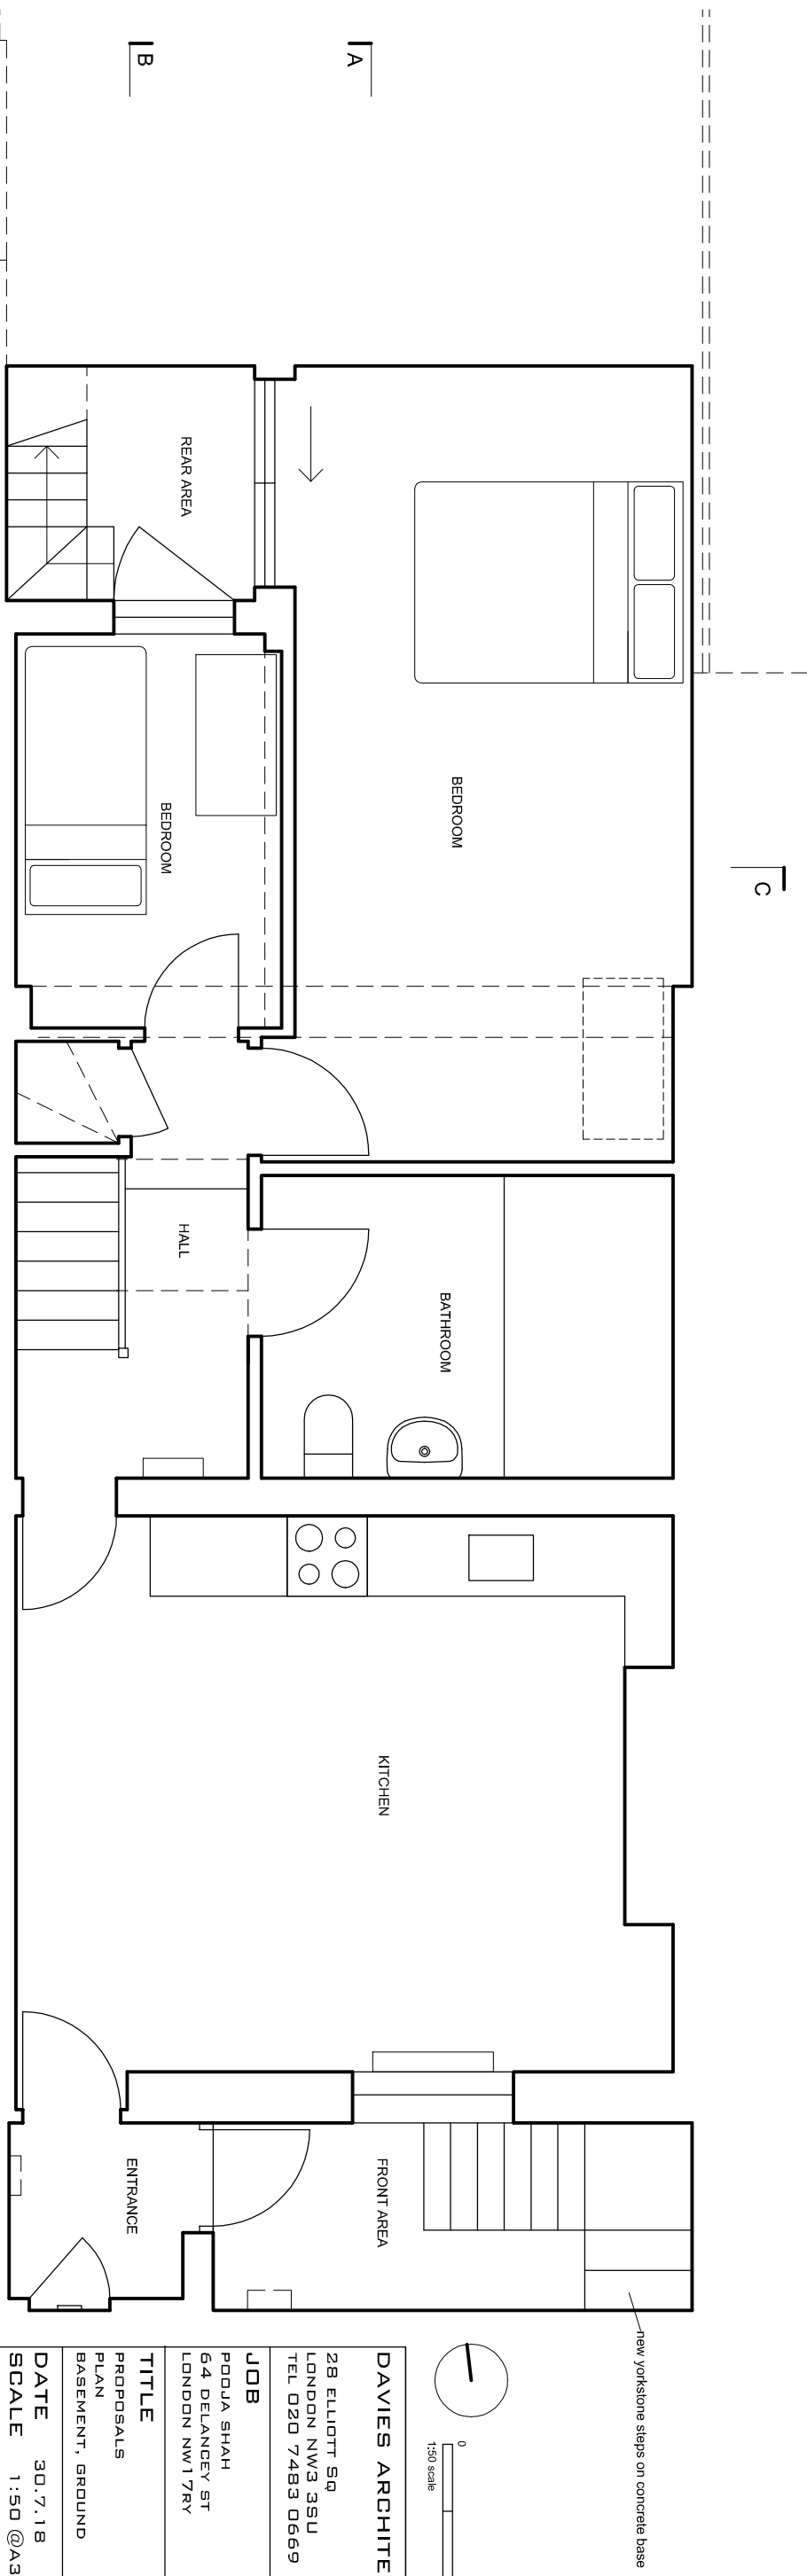

BASEMENT

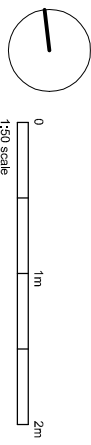

DAVIES ARCHITECTURE LTD

28 ELLIOTT SQ
LONDON NW3 3SU
TEL 020 7483 0669

JOB
POOJA SHAH
64 DELANDEY ST
LONDON NW1 7RY

TITLE
PROPOSALS
PLAN
BASEMENT, GROUND

DATE 30.7.18
SCALE 1:50 @A3

DRAWING NO DEL64-PL-GA-01