
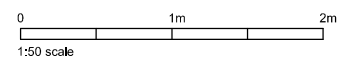


NOTES

DO NOT SCALE FROM DRAWING.  
DIMENSIONS TO BE CONFIRMED  
ON SITE

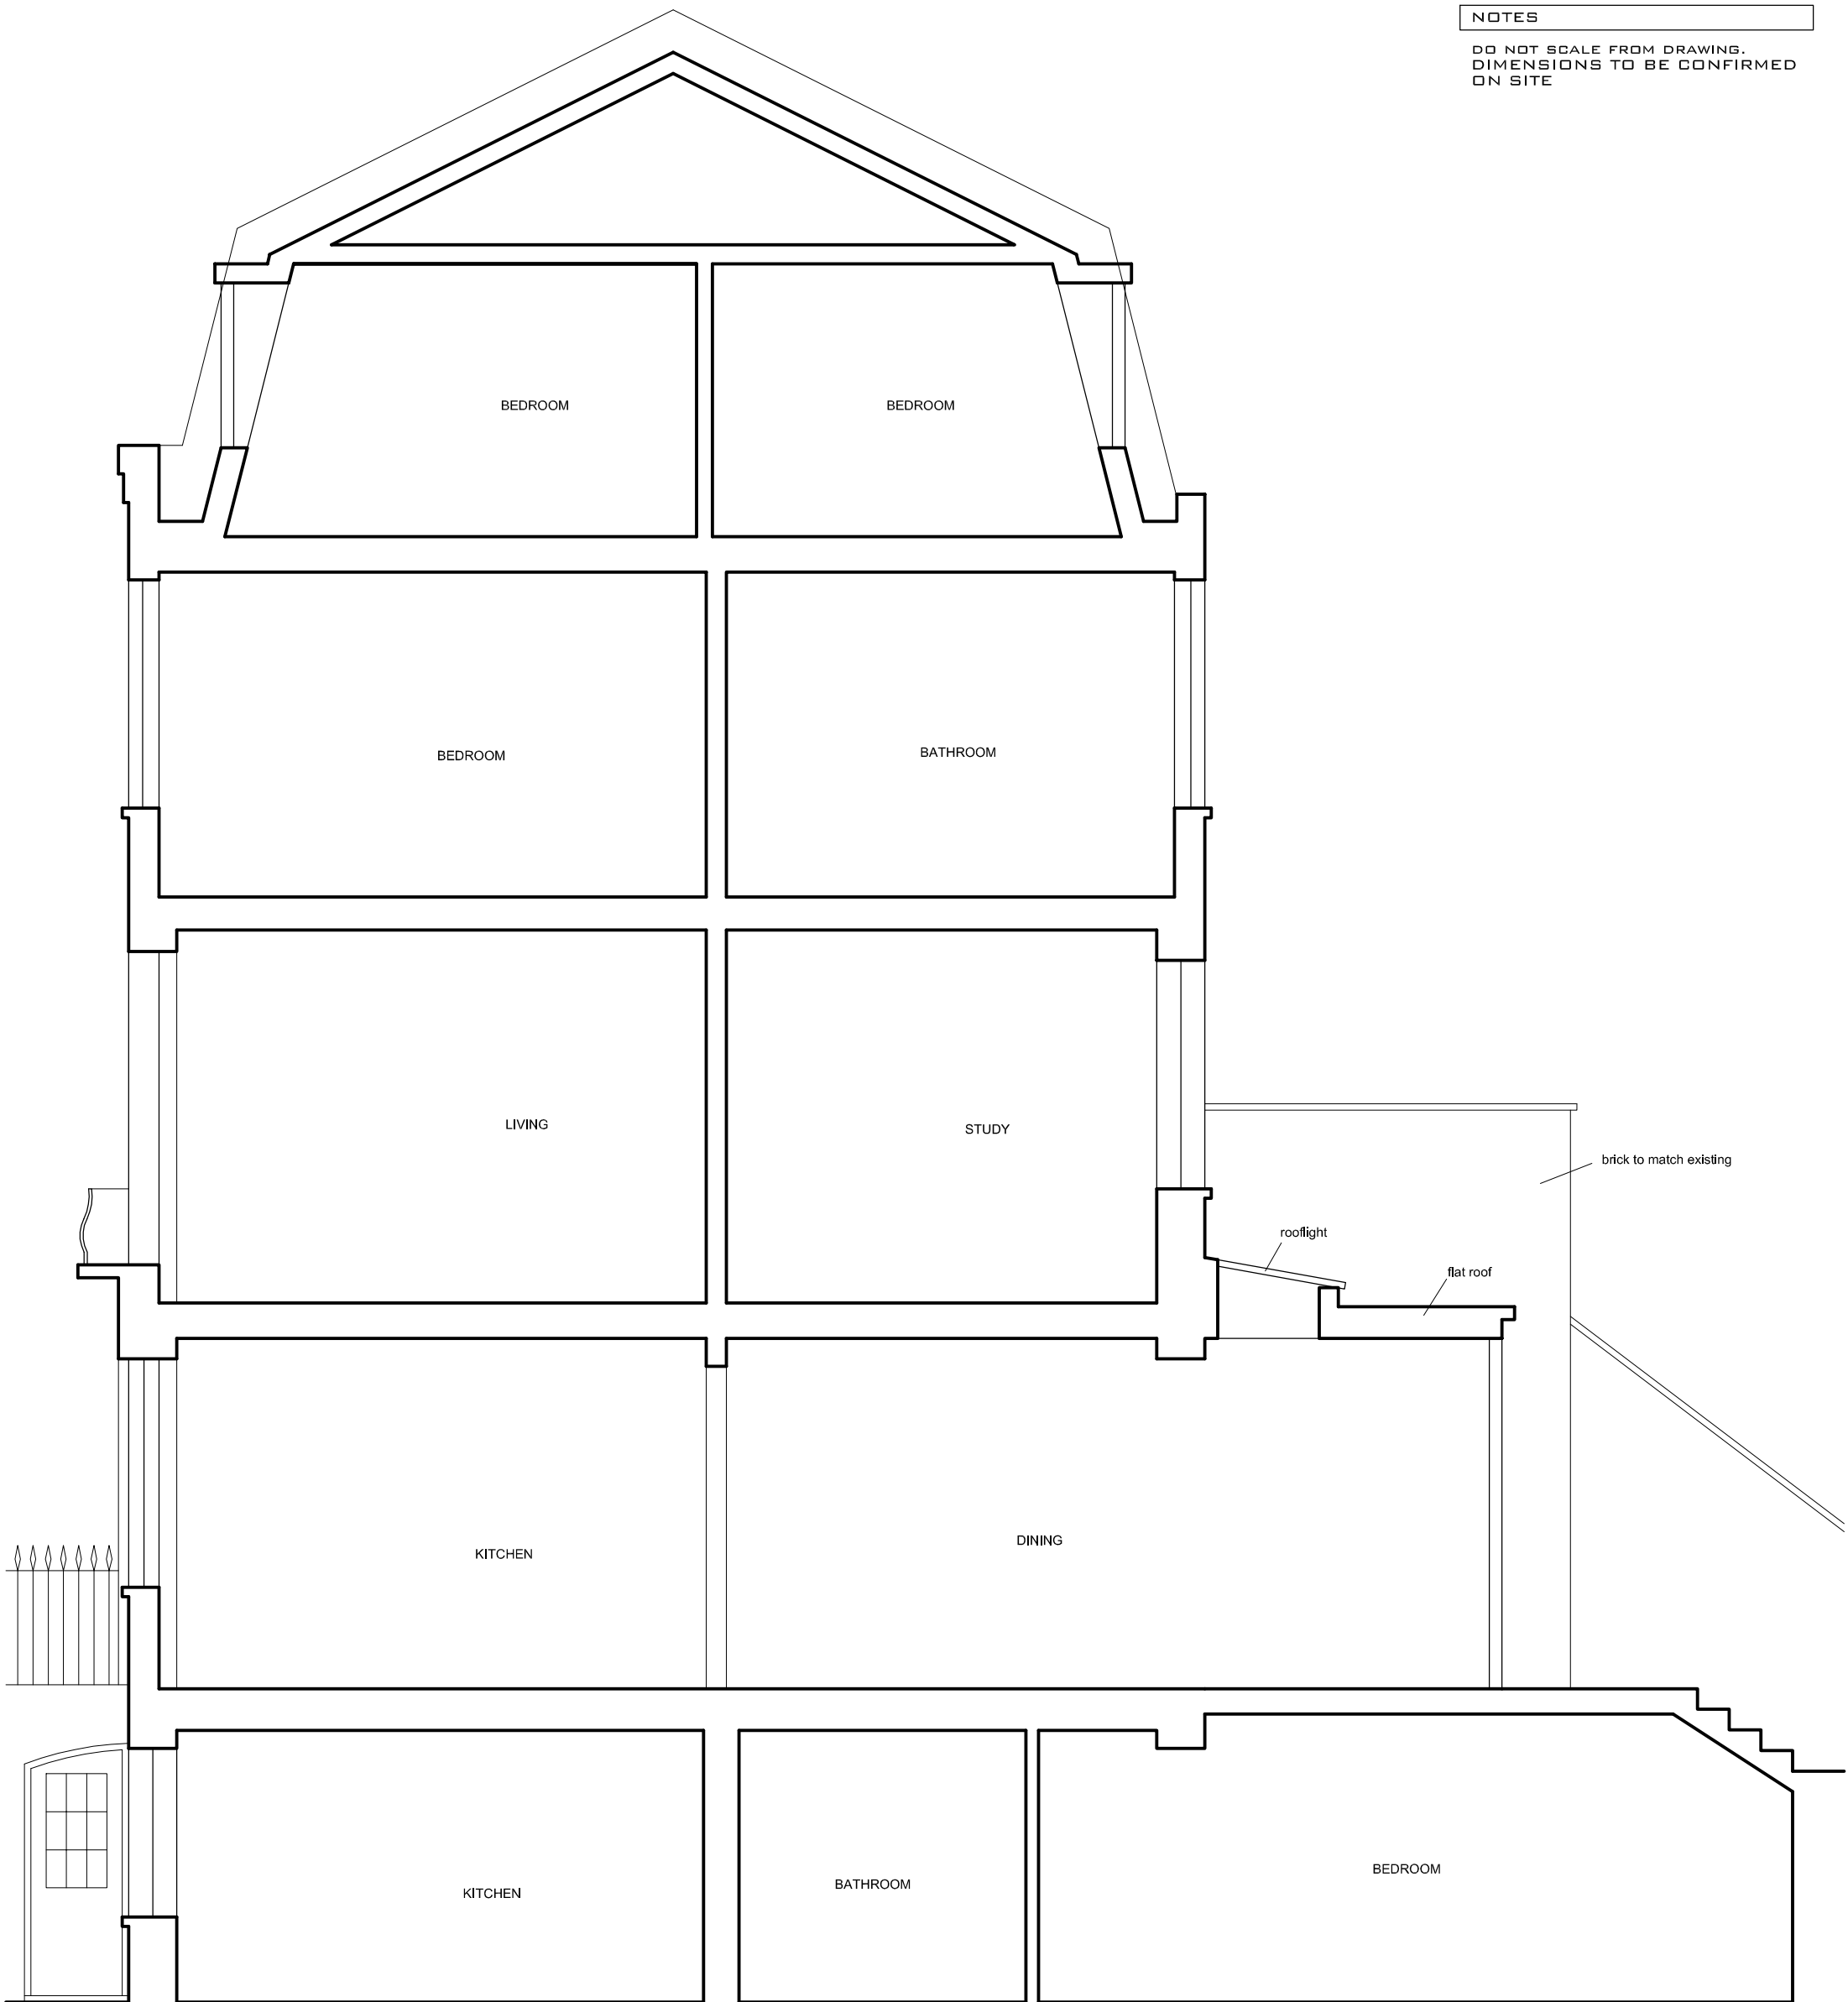

<b>DAVIES ARCHITECTURE LTD</b> <sup>©</sup>	
28 ELLIOTT SQ LONDON NW3 3SU TEL 020 7483 0669	
<b>JOB</b> POOJA SHAH 64 DELANCEY ST LONDON NW1 7RY	
<b>TITLE</b> PROPOSALS SECTION A	
<b>DATE</b>	10.7.18
<b>SCALE</b>	1:50 @A3
<b>DRAWING NO</b>	DEL64-PL-GA-06