
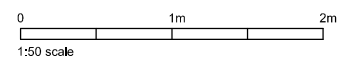


NOTES

DO NOT SCALE FROM DRAWING.
DIMENSIONS TO BE CONFIRMED
ON SITE

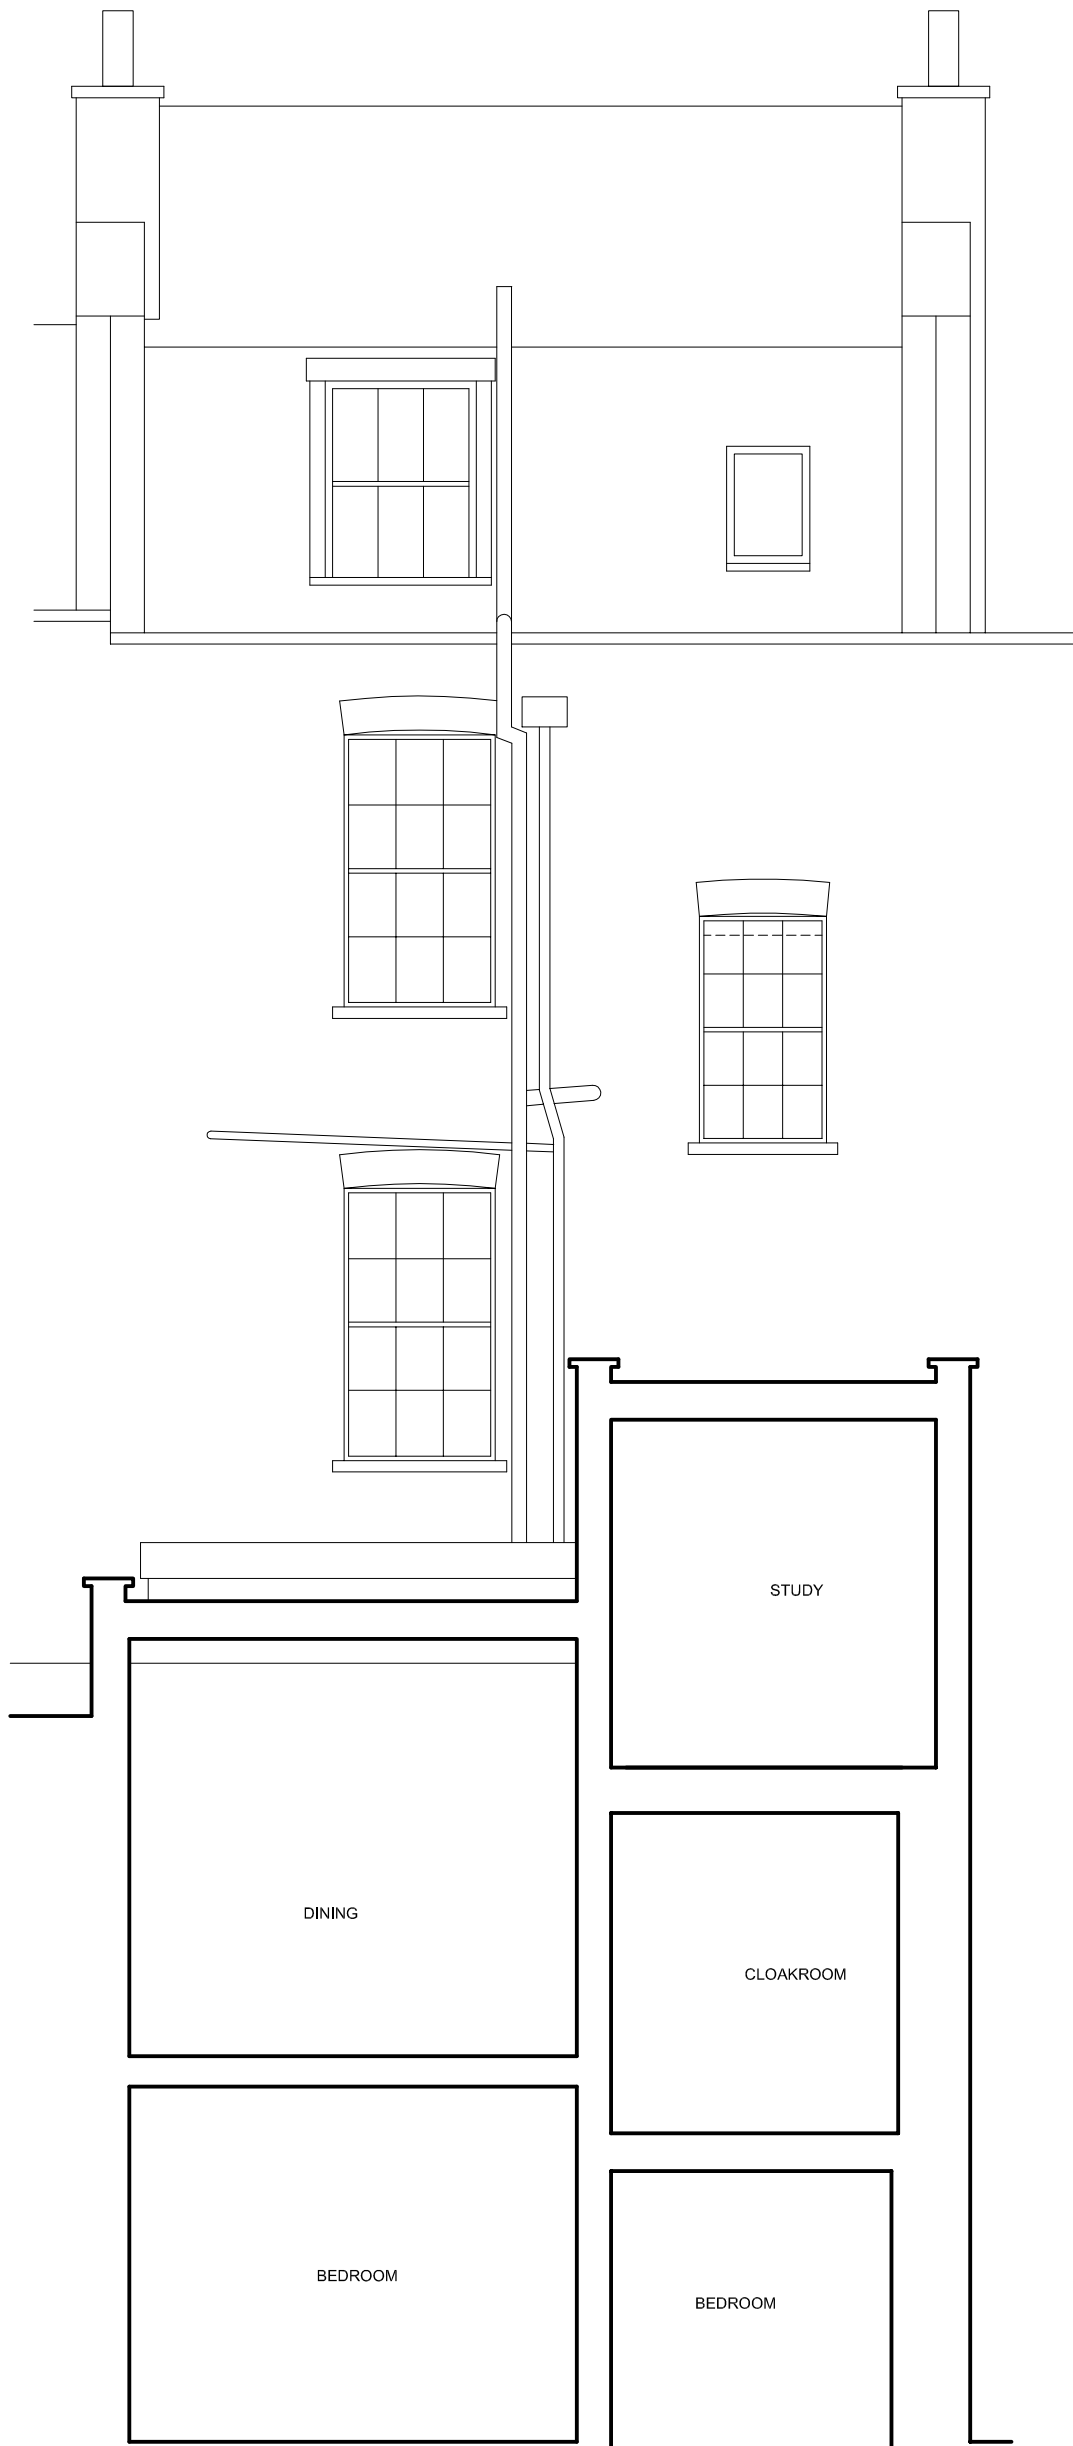

DAVIES ARCHITECTURE LTD [©]	
28 ELLIOTT SQ LONDON NW3 3SU TEL 020 7483 0669	
JOB POOJA SHAH 64 DELANCEY ST LONDON NW1 7RY	
TITLE PROPOSALS SECTION C	
DATE	10.7.18
SCALE	1:50 @A3
DRAWING NO	DEL64-PL-GA-08