


NOTES

DO NOT SCALE FROM DRAWING.
DIMENSIONS TO BE CONFIRMED
ON SITE

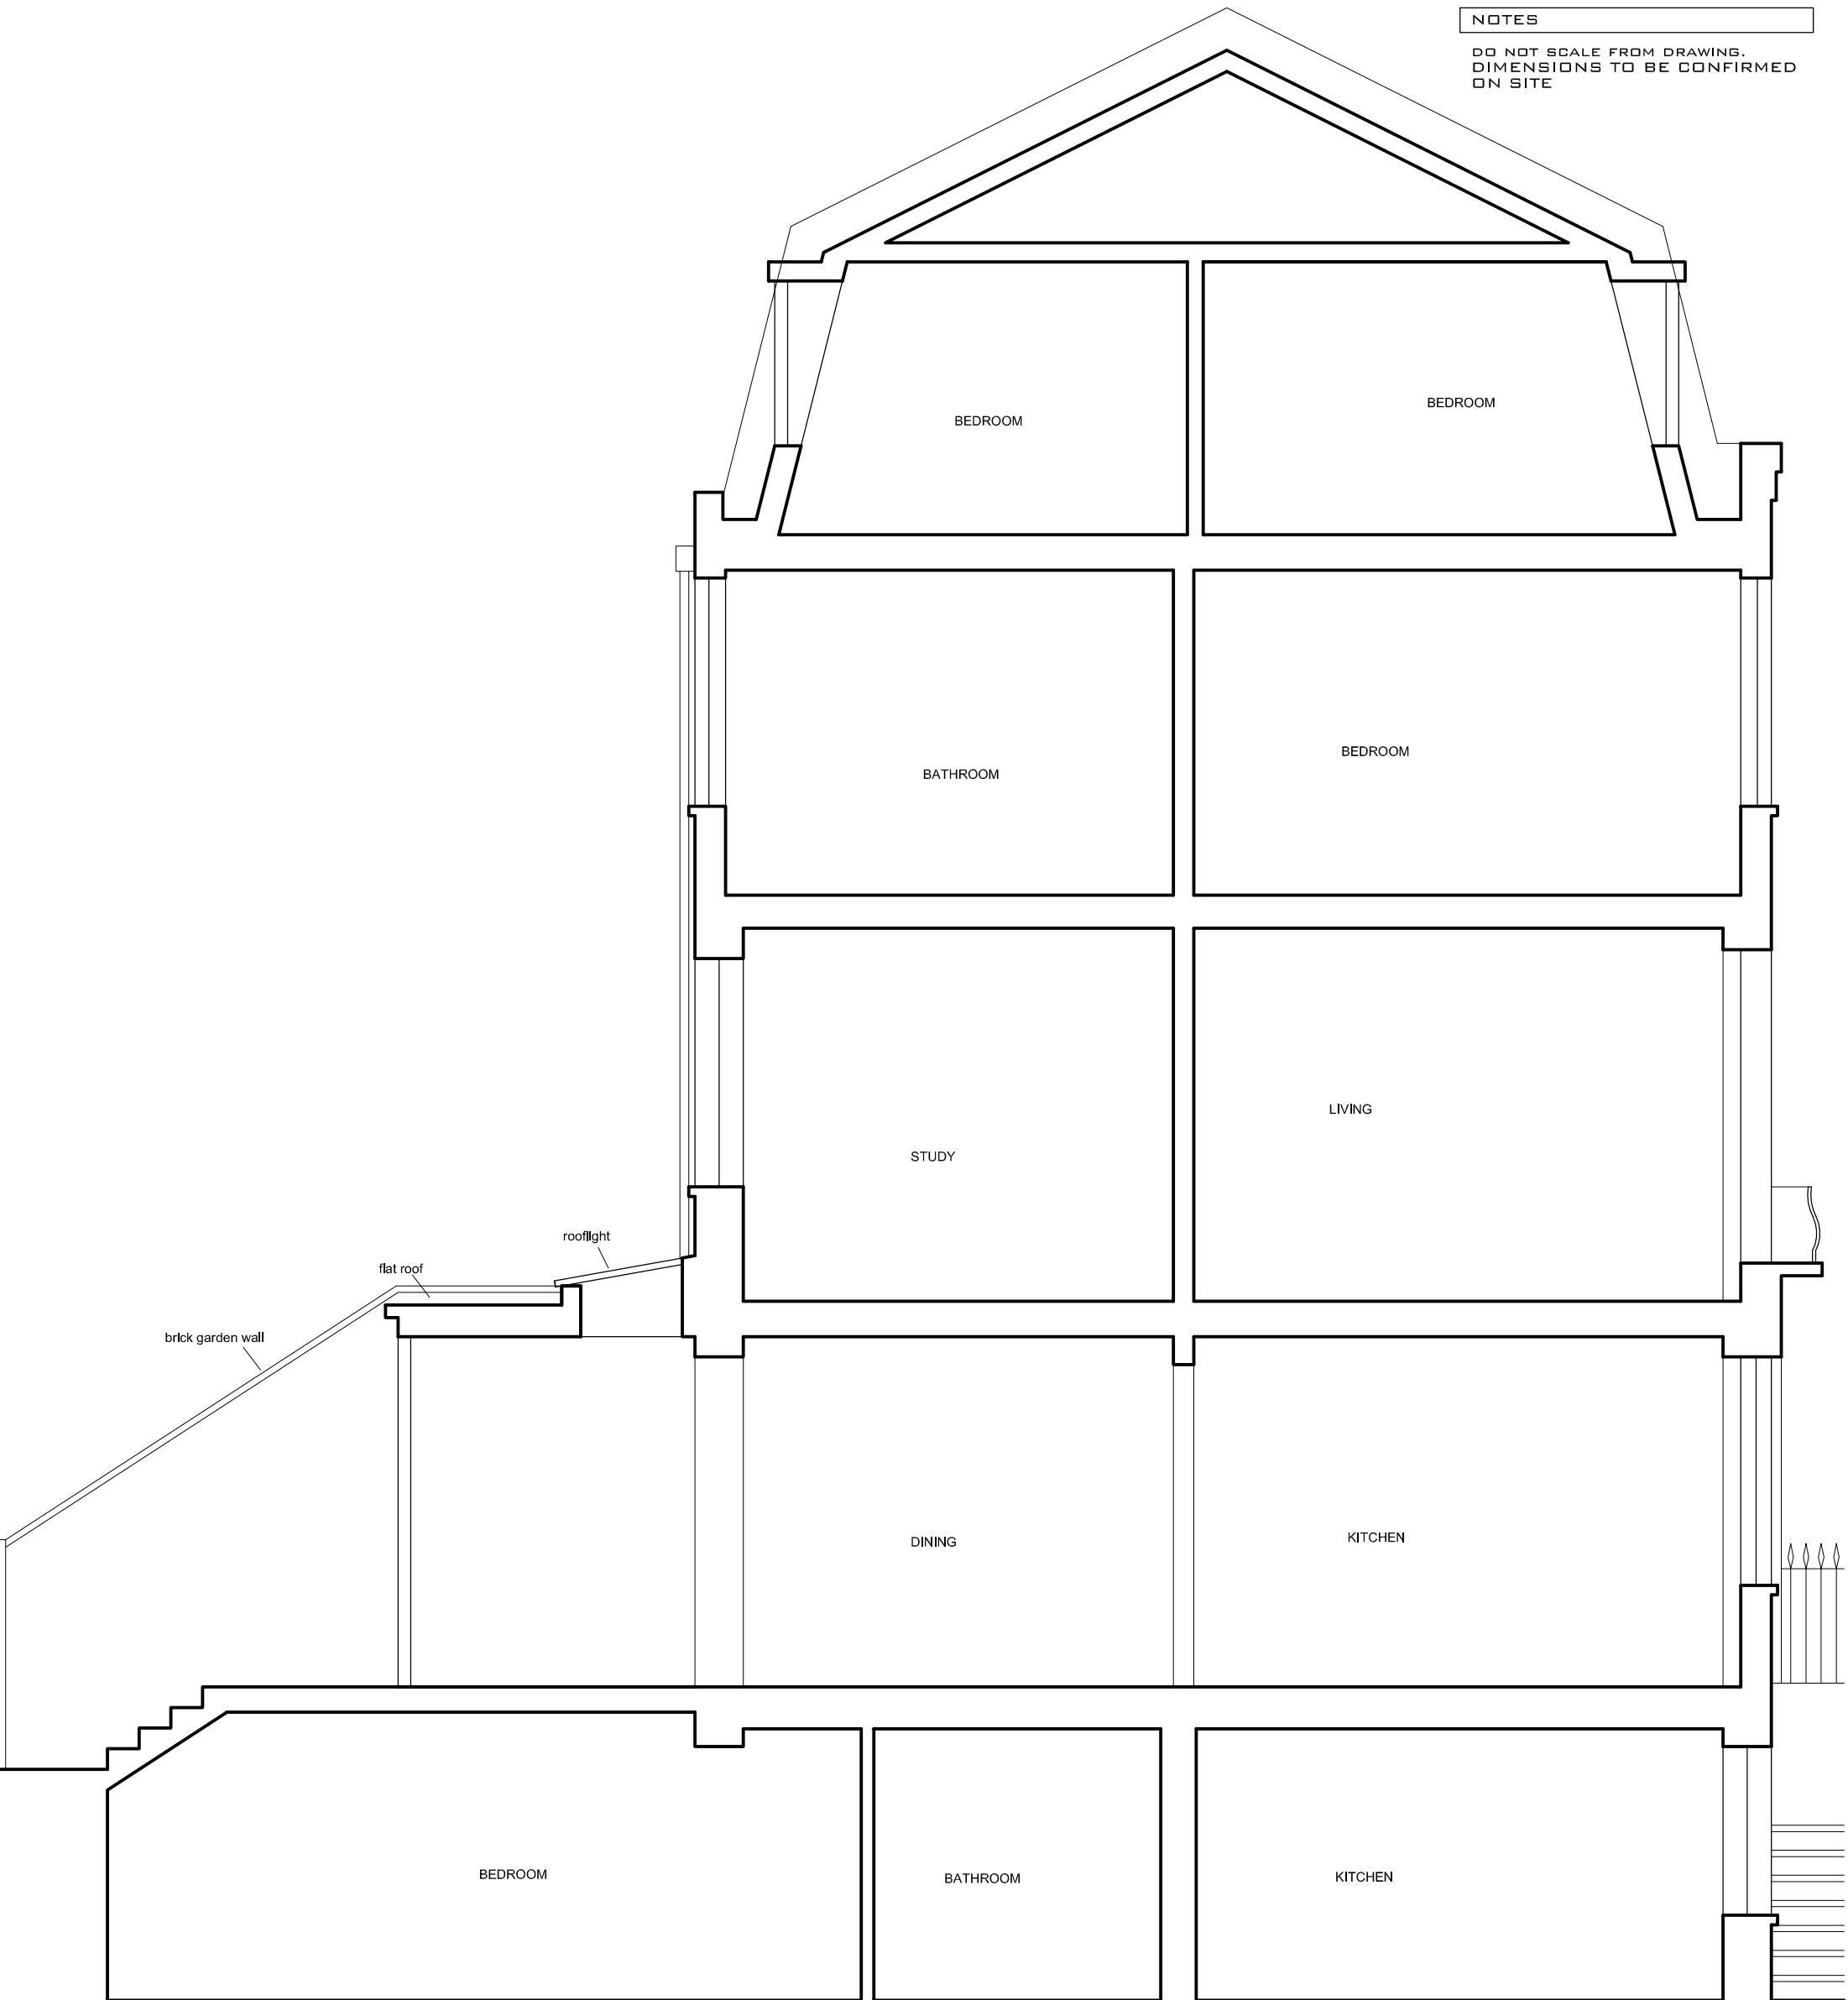

brick garden wall

flat roof

rooflight

BEDROOM

BEDROOM

BATHROOM

BEDROOM

STUDY

LIVING


DINING

KITCHEN

BEDROOM

BATHROOM

KITCHEN

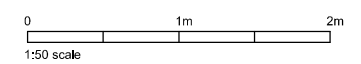

DAVIES ARCHITECTURE LTD	
28 ELLIOTT SQ LONDON NW3 3SU TEL 020 7483 0669	
JOB POOJA SHAH 64 DELANCEY ST LONDON NW1 7RY	
TITLE PROPOSALS SECTION D	
DATE	10.7.18
SCALE	1:50 @A3
DRAWING NO	DEL64-PL-GA-09