



NOTES


DO NOT SCALE FROM DRAWING.
DIMENSIONS TO BE CONFIRMED
ON SITE

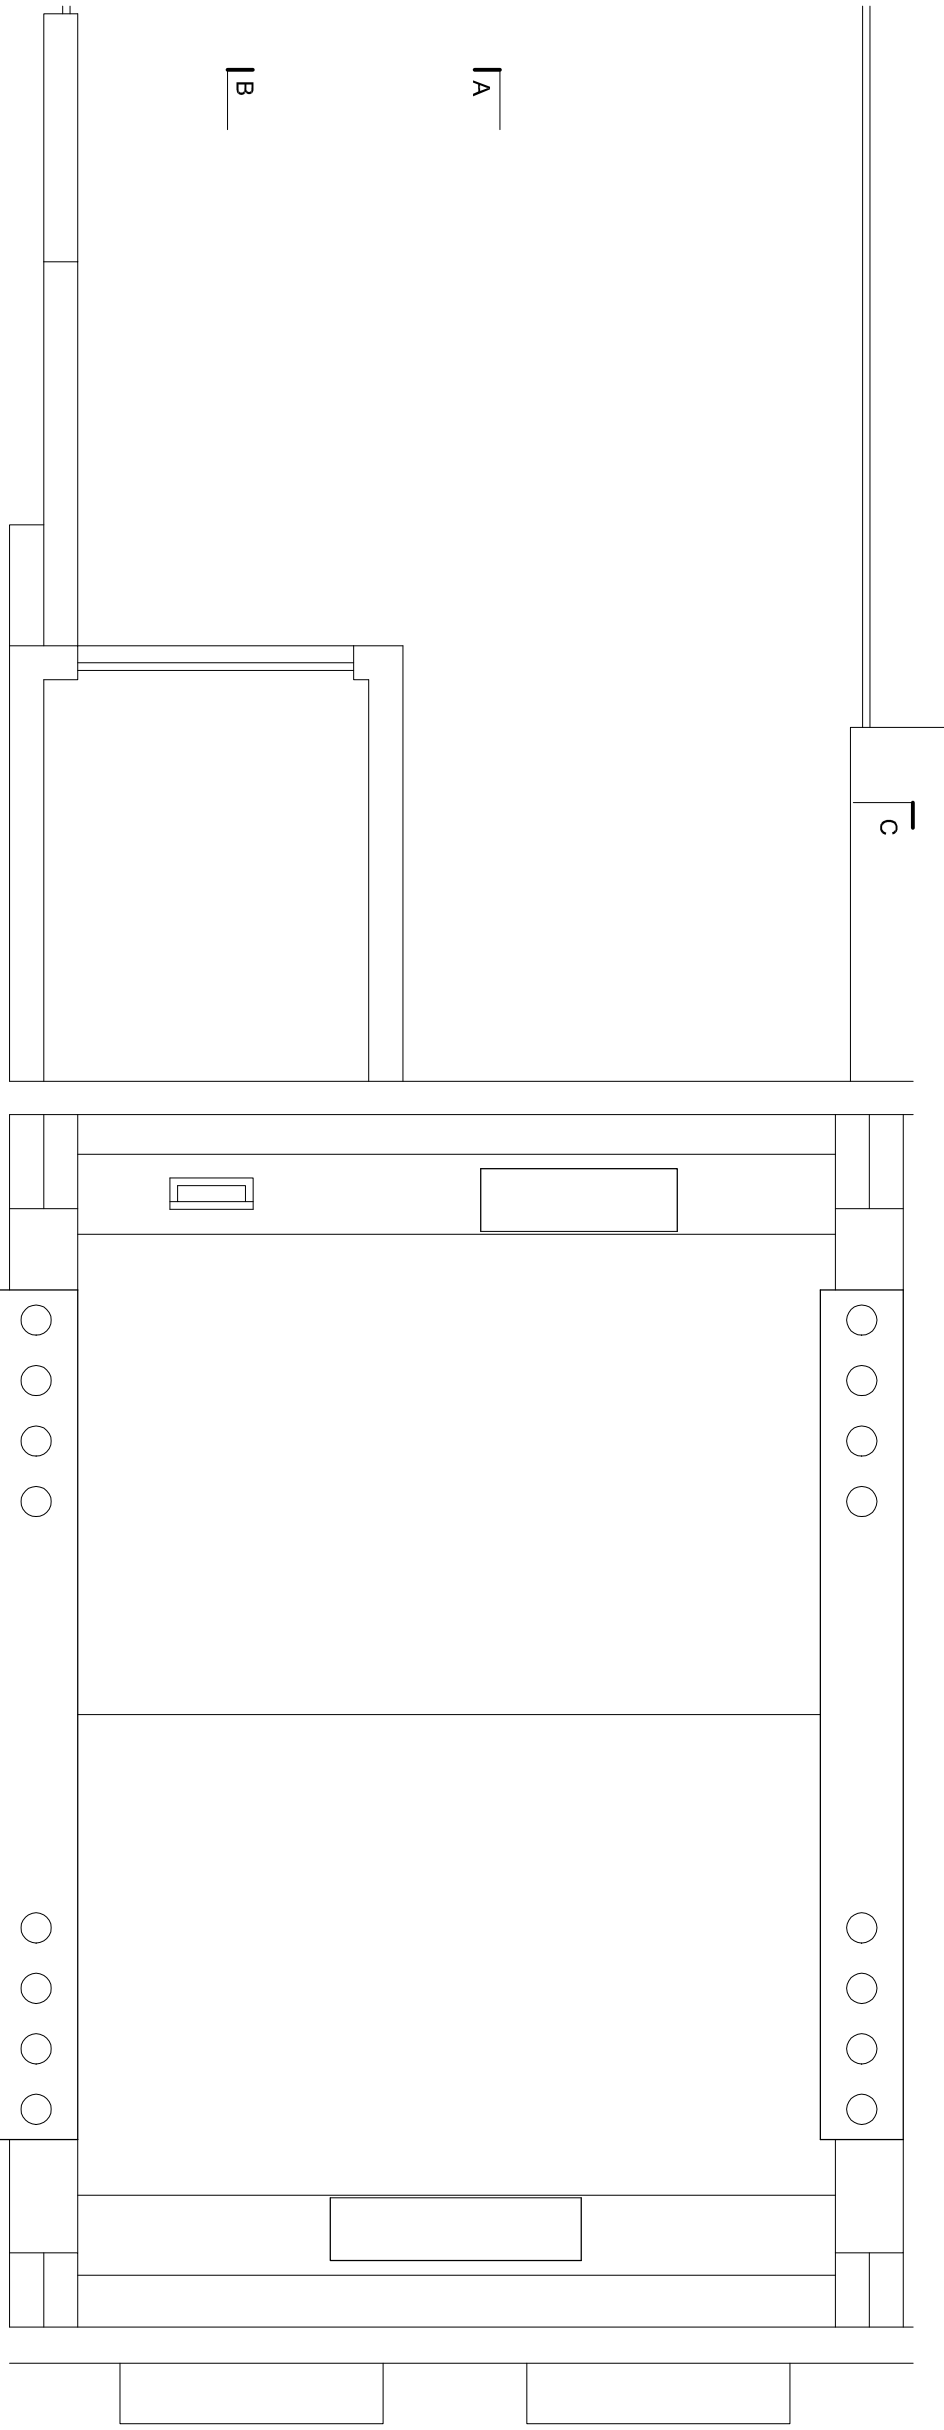

ROOF

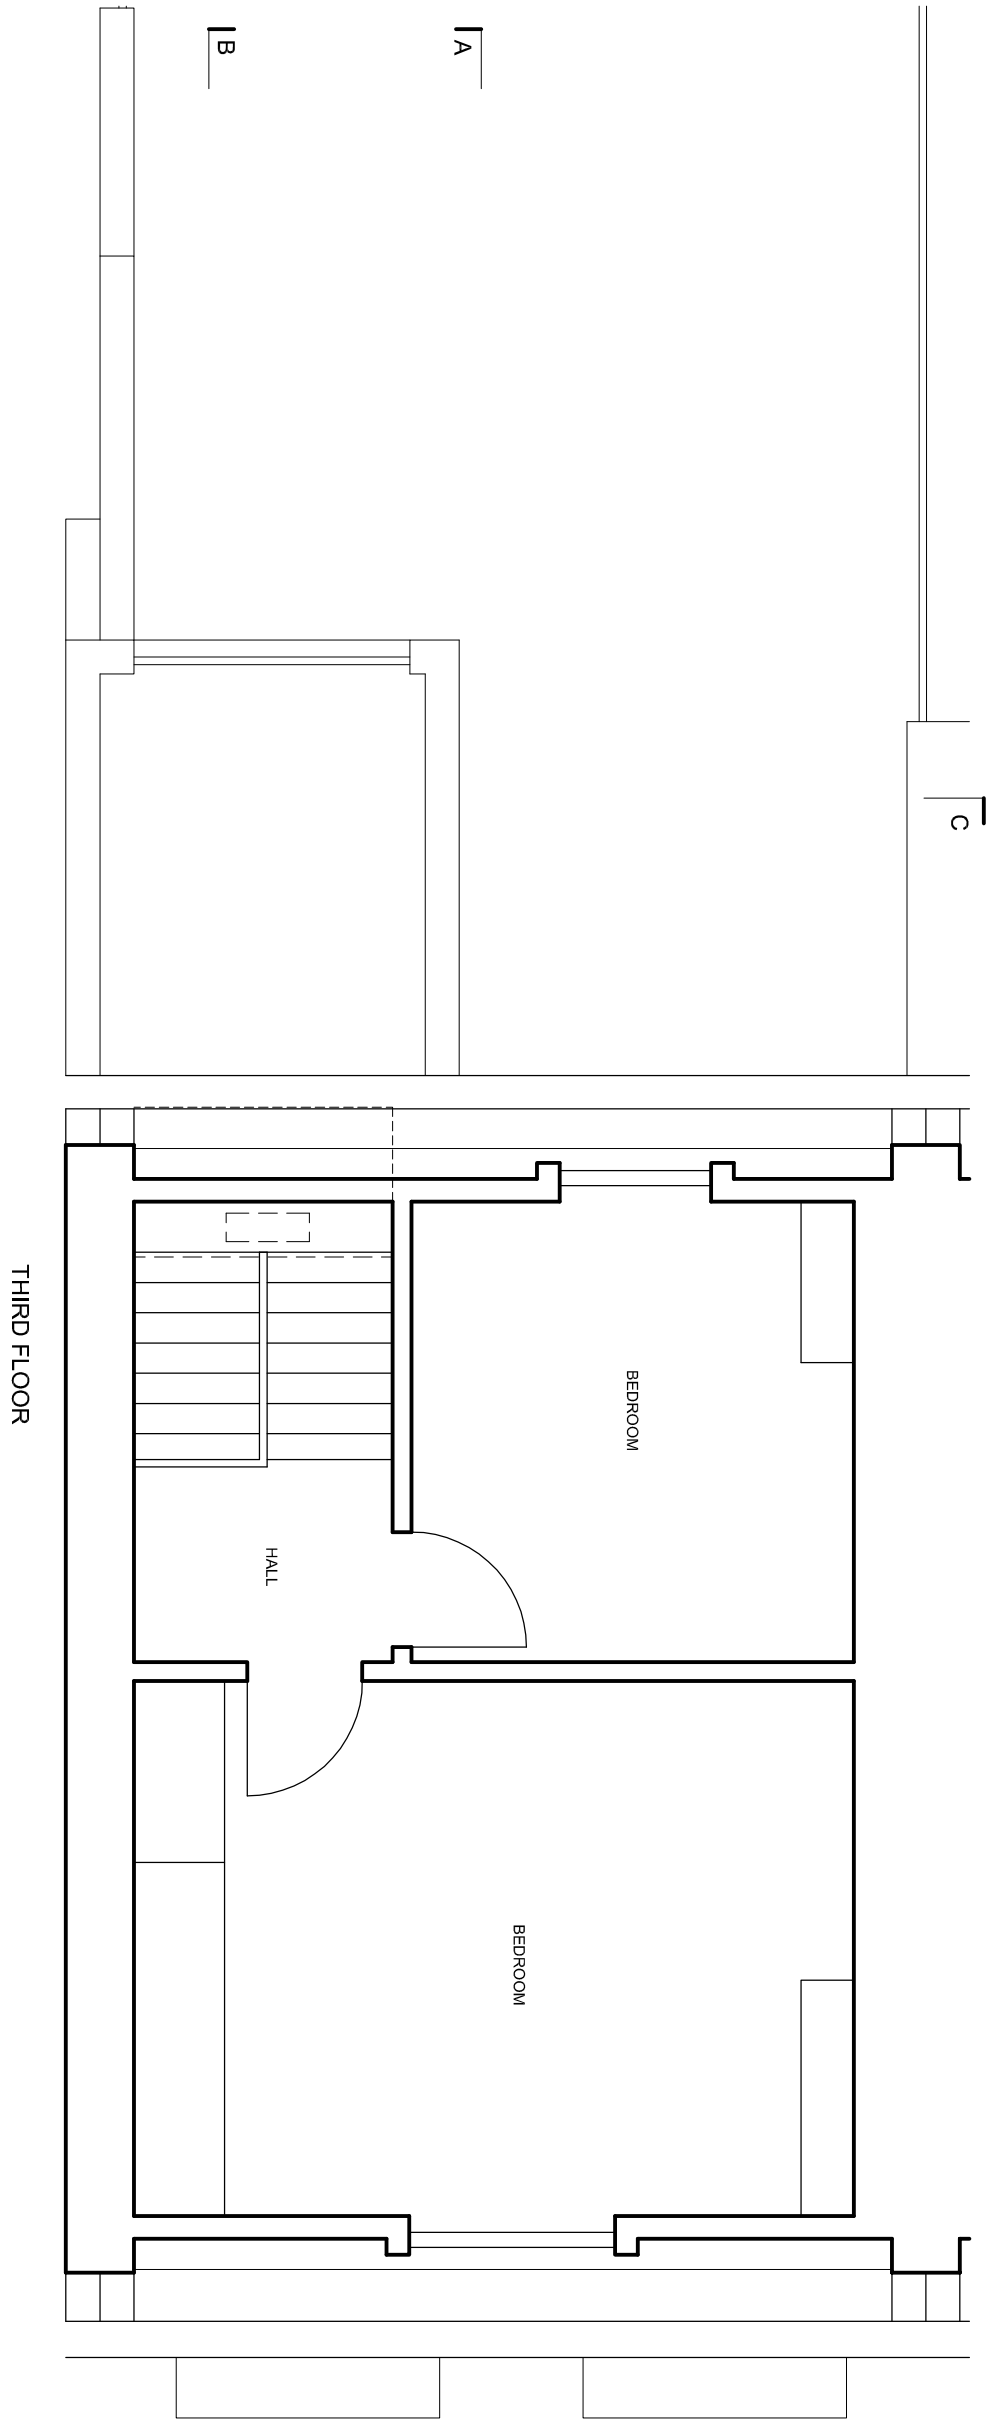

THIRD FLOOR

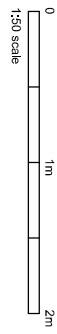

DAVIES ARCHITECTURE LTD

28 ELLIOTT SQ
LONDON NW3 3SU
TEL 020 7483 0669

JOB
POOJA SHAH
64 DELANDEY ST
LONDON NW1 7RY

TITLE
EXISTING
PLAN
THIRD, ROOF

DATE 18.4.18
SCALE 1:50 @A3

DRAWING NO DEL64-EX-GA-03