

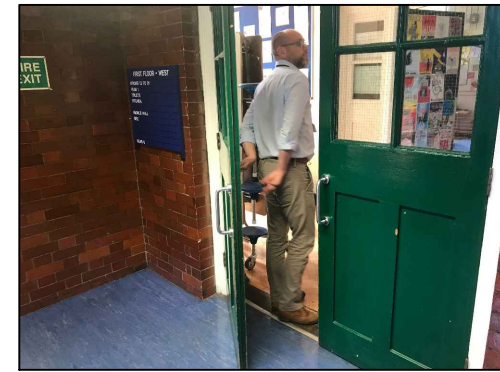


SITE LOCATION PLAN
SCALE 1:1250 @ A3

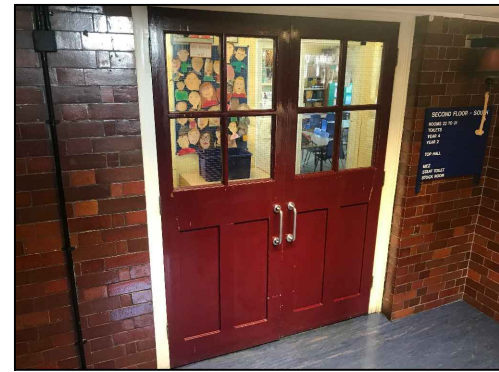

PHOTOGRAPHS OF TYPICAL EXISTING STAIRCASE DOORS

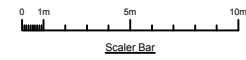

All dimensions to be verified on site by Main Contractor before the start of any shop drawings or work whatsoever either on their own behalf or that of sub-contractors.

Report any discrepancies to the Contract Administrator at once.










This drawing is to be read with all relevant Architect's and Engineer's drawings and other relevant information.

© Ingleton Wood LLP

LEGEND: DO NOT SCALE

FIRE DOORS TO BE ADJUSTED AND OVERHAULED. OVER-PANELS TO BE FITTED TO LOWER INDENTED SECTIONS TO UPGRADE FIRE RATING.

DOORS HIGHLIGHTED IN GREEN TO BE REPLACED TO MATCH EXISTING AS CLOSELY AS POSSIBLE

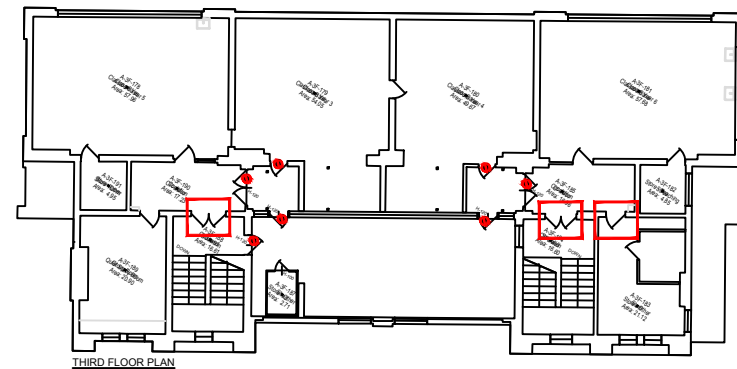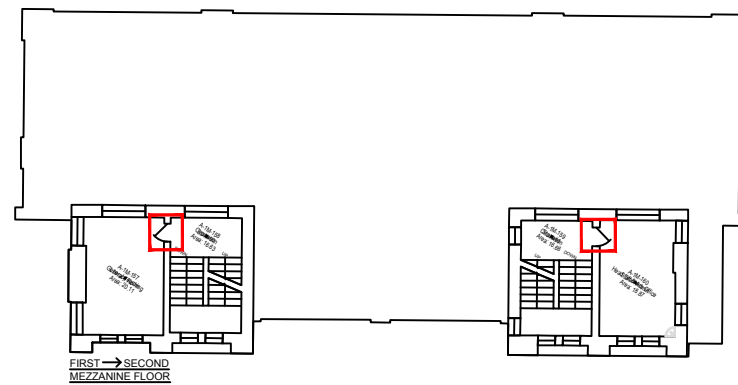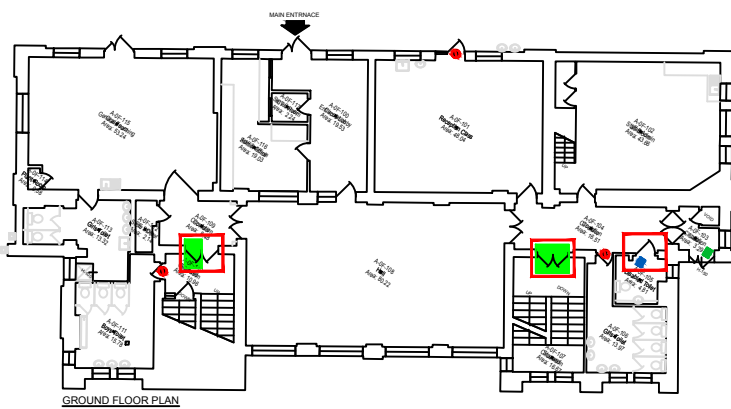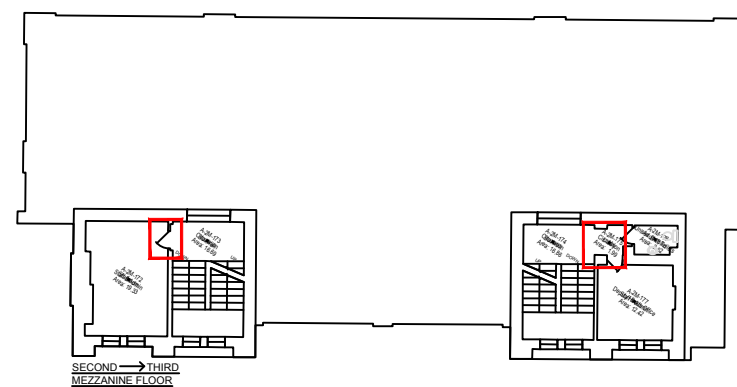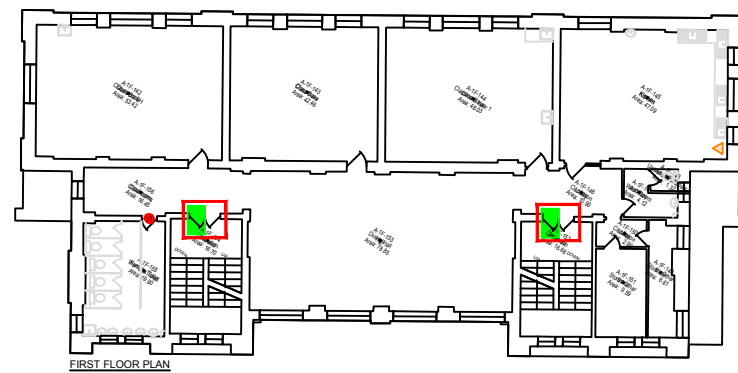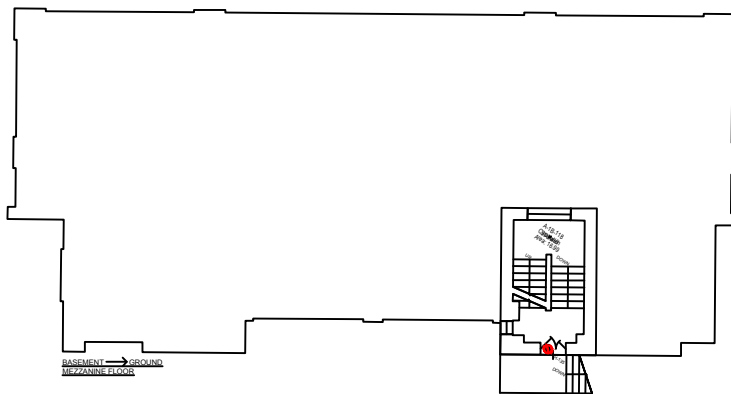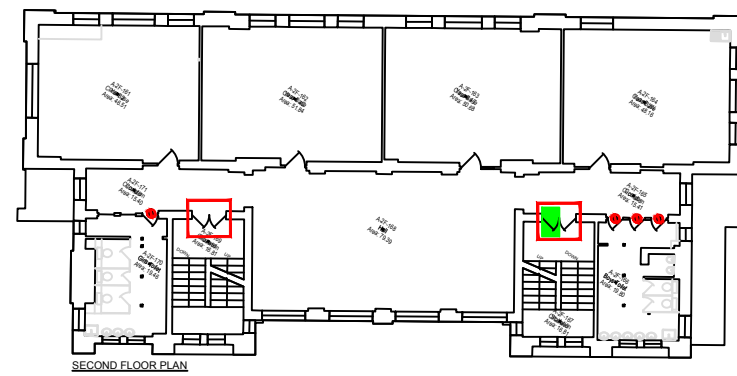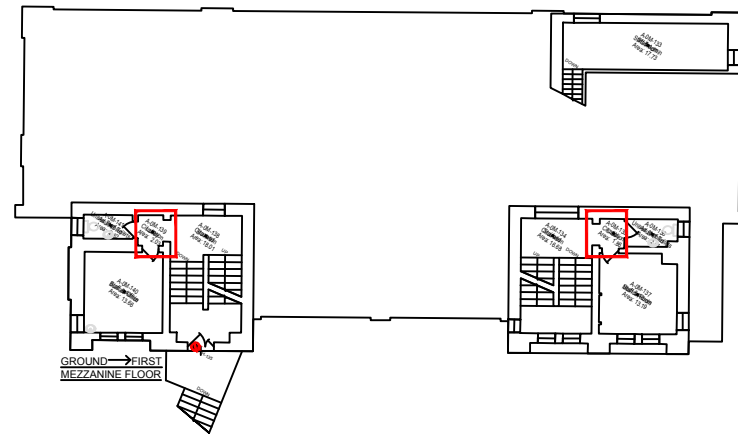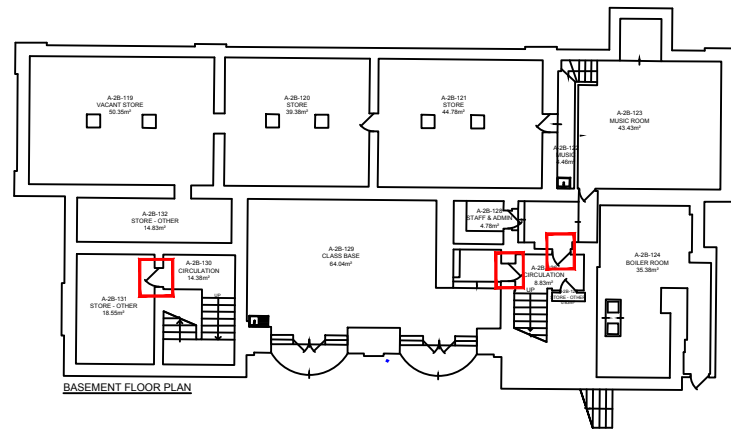

A	24.07.18	Revised following meeting on site with Planning Case Officer on 09.07.18	LAR	TP
Revision	Date	Description	Drawn	Checked

Ingleton Wood
Vision, form and function

Billericay Colchester London Norwich Peterborough

London
1 Aile Street
London E1 8QE
T: 020 7680 4400
F: 020 7680 9200
www.ingletonwood.co.uk

Project: **NEW END PRIMARY SCHOOL**
STREATLEY PLACE
NW3 1HU

Drawing Title: **EXISTING MAIN BUILDING PLANS**
FIRE COMPARTMENTATION WORKS

Client: **LB of CAMDEN**

Drawn:	Checked:	Date:	Scale:	Page:
LAR	TP	11.06.18	NTS	A3

Job No.:	Draw No.:	Stage:	Revision:
811751	03		A