


LINE OF SITE BOUNDARY

General notes:
 This drawing is copyright of KSR architects. This drawing must be read in conjunction with the Designer's Risk Assessment, specification and all other relevant documentation and drawings. KSR architects accept no liability for any expense, loss or damage of whatsoever nature and however arising from any variation made to this drawing or in the execution of the work to which it relates which has not been referred to them and their approval obtained.
 Do not scale from this drawing or the digital data, only figured dimensions are to be used. For Planning refer to linear scale.
 Check all dimensions on site prior to carrying out any work to avoid any discrepancy.

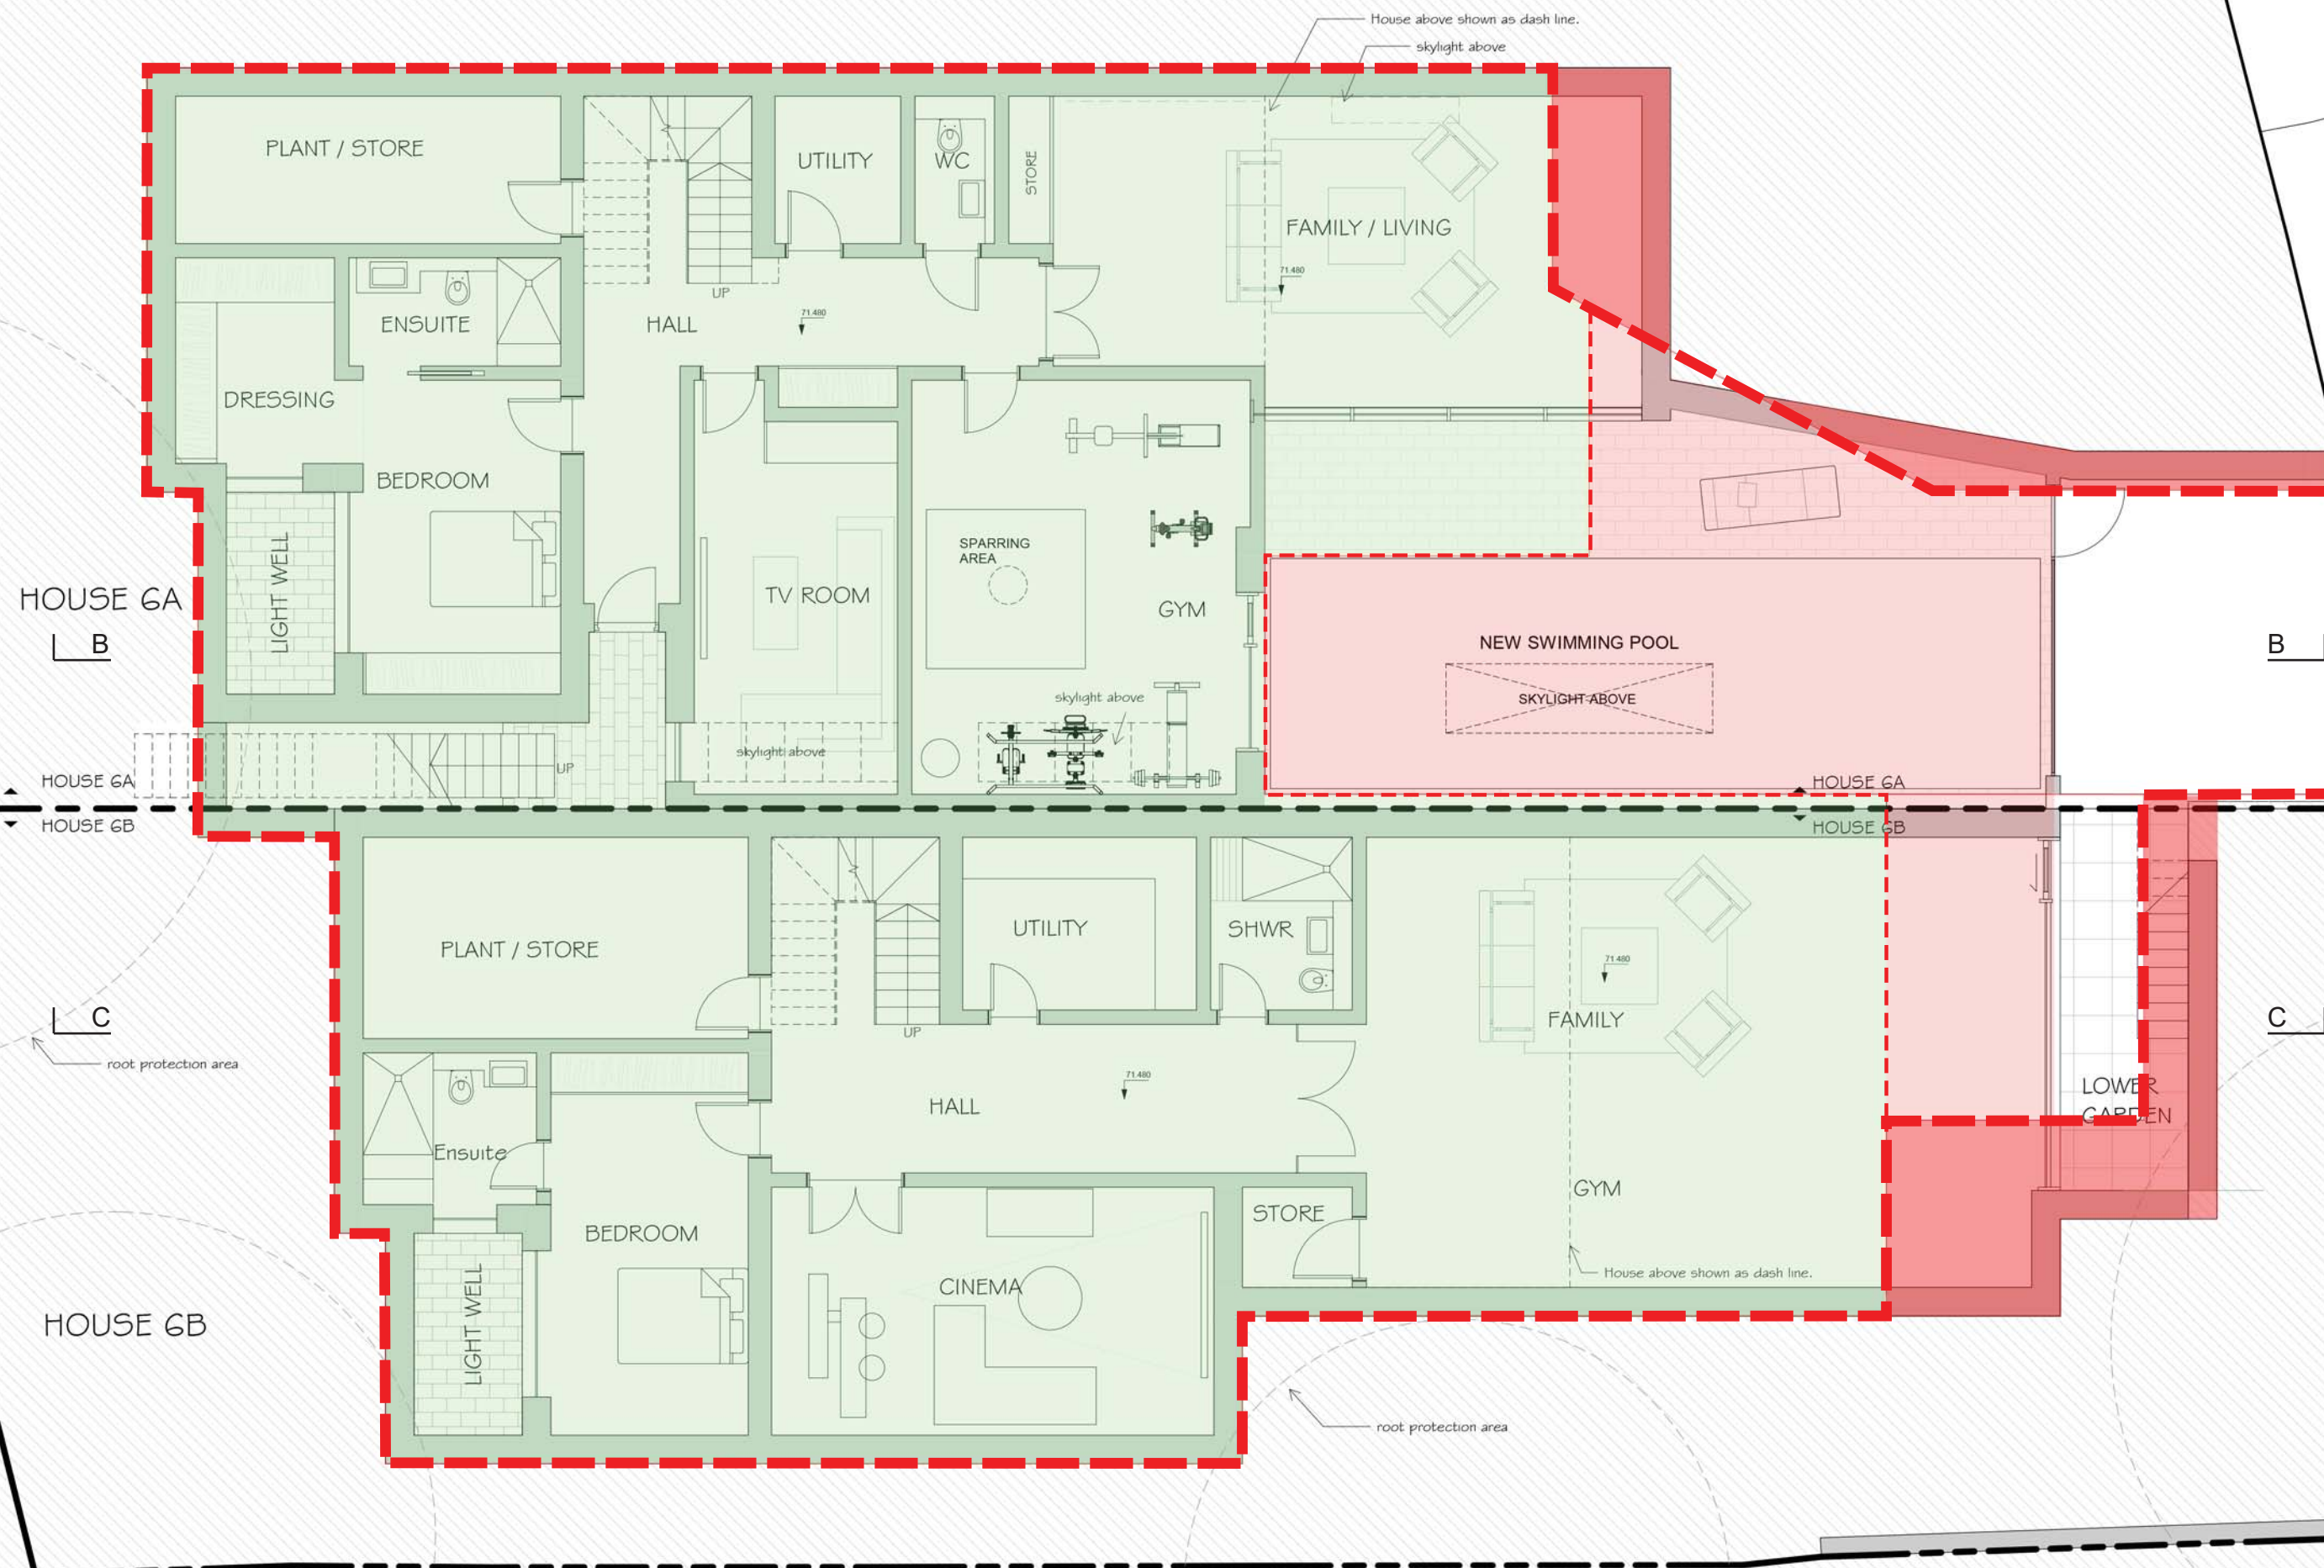

- Consented Scheme Exvacation Footprint
- Consented Scheme Basement Internal Footprint
- Proposed Extra Exvacation Area
- Proposed Additional Internal Space

Rev	Description	Date	Chkd

© KSR Architects
Stamp

PLANNING

Key Plan

KSRARCHITECTS
 KSR Architects LLP
 14 Grosvenor Street
 London W1T 6ND
 Email: info@ksrarchitects.com
 Tel: +44 (0)20 7688 5000
 www.ksrarchitects.com

Project:
6 NUTLEY TERRACE


Title:
Excavation Analysis

Date: 06/07/18	Drawn By: Author	Checked: Checker	
Scale:	Status:		


Project Ref: NUT	Drawing No: 040	Revision:
----------------------------	---------------------------	-----------




CONSENTED SECTION BB (HOUSE A)

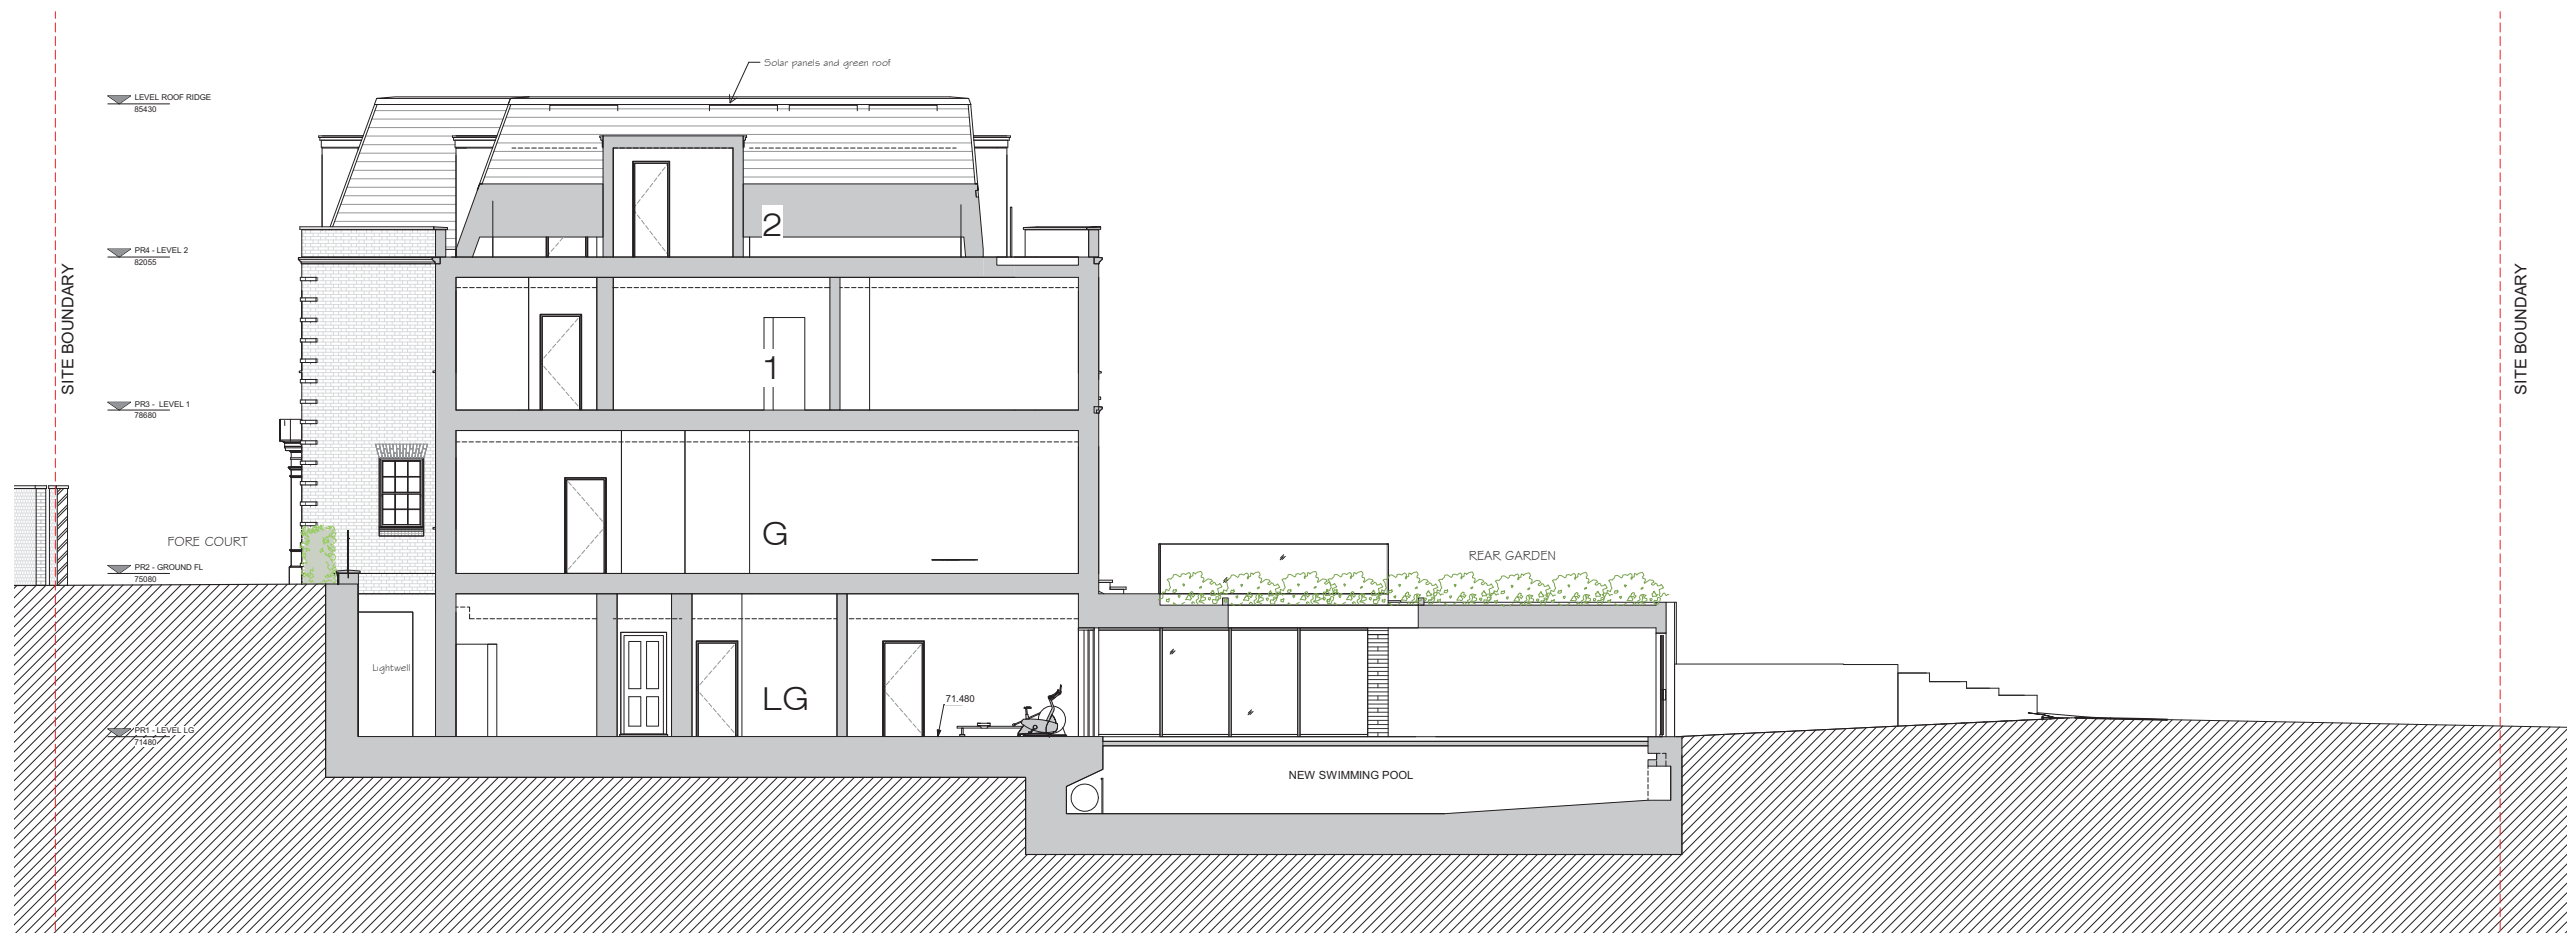

PROPOSED SECTION BB (HOUSE A)

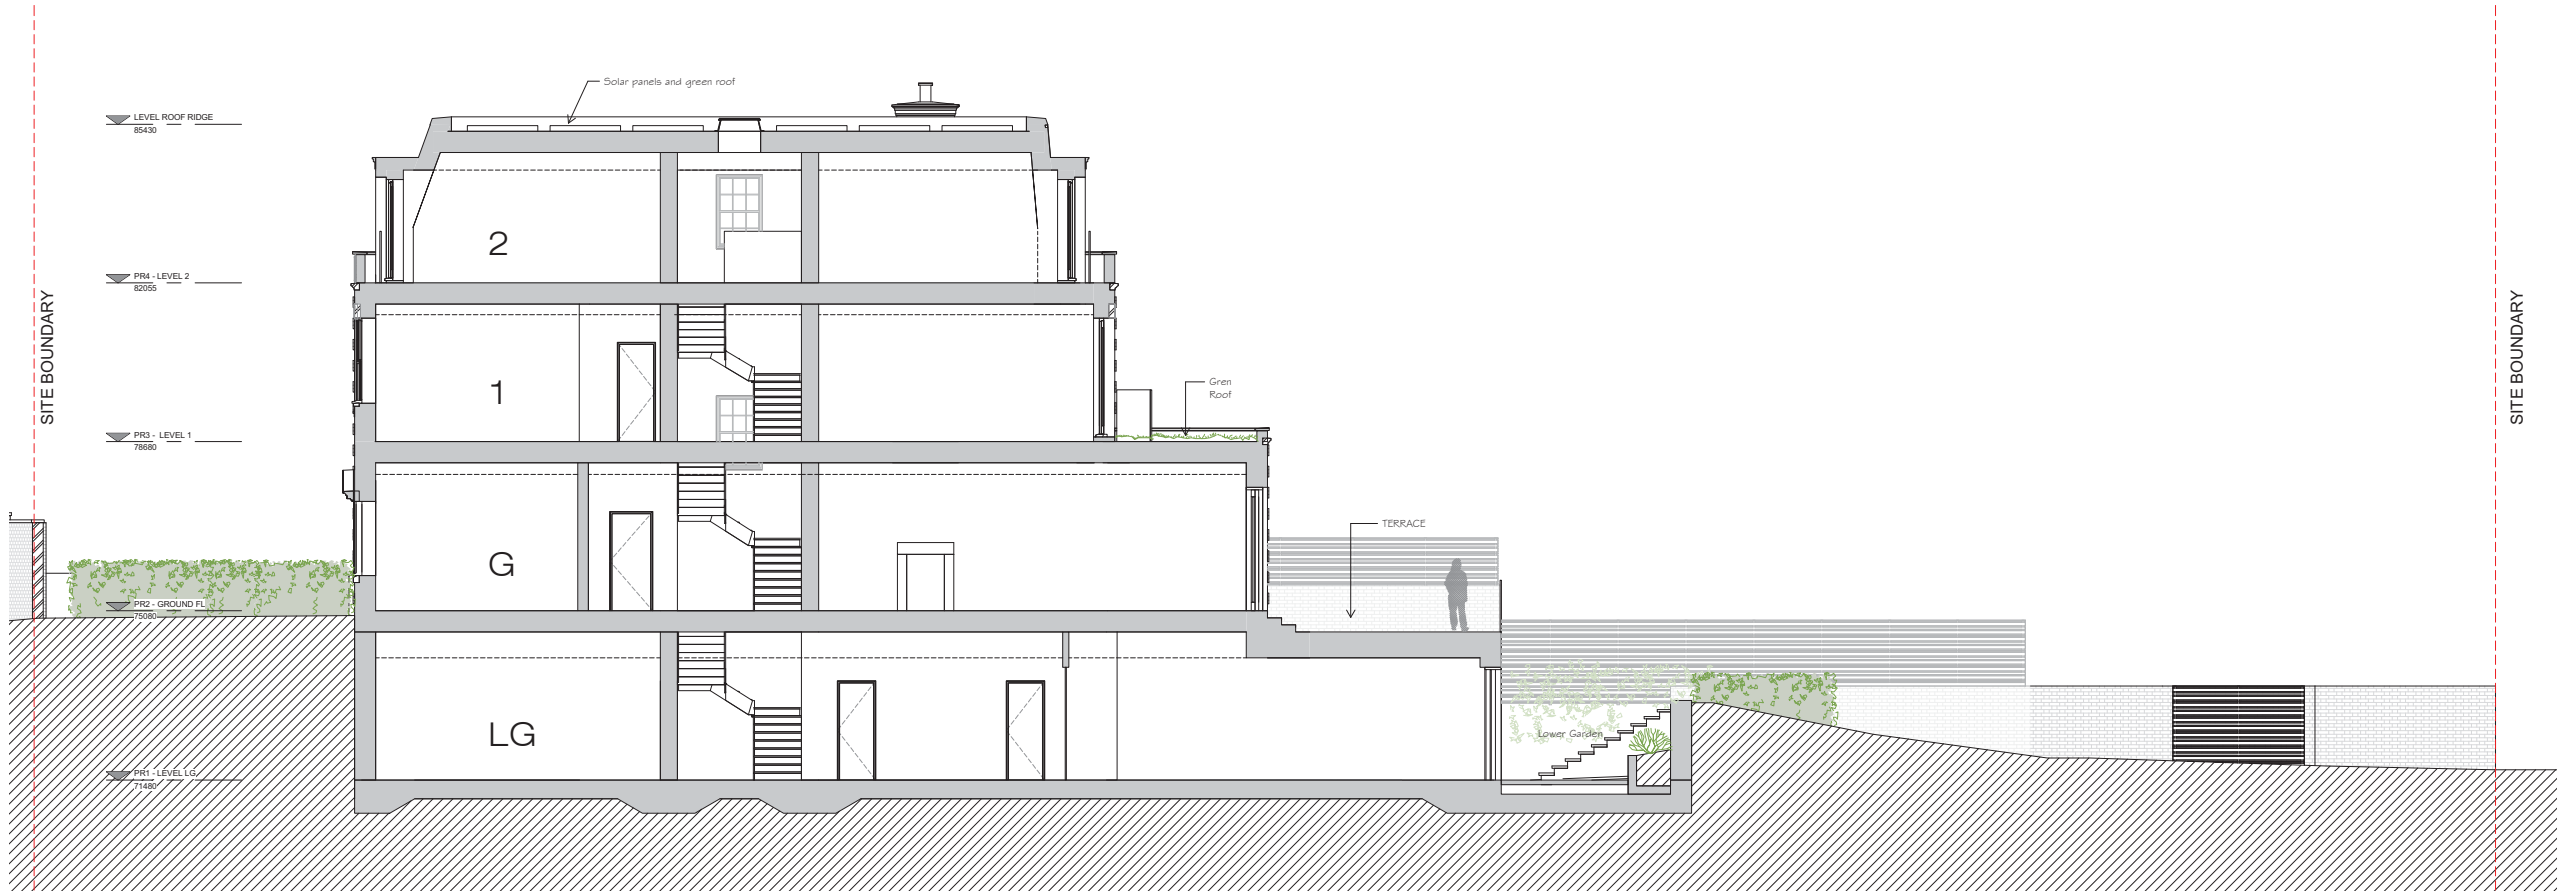

CONSENTED SECTION CC (HOUSE B)

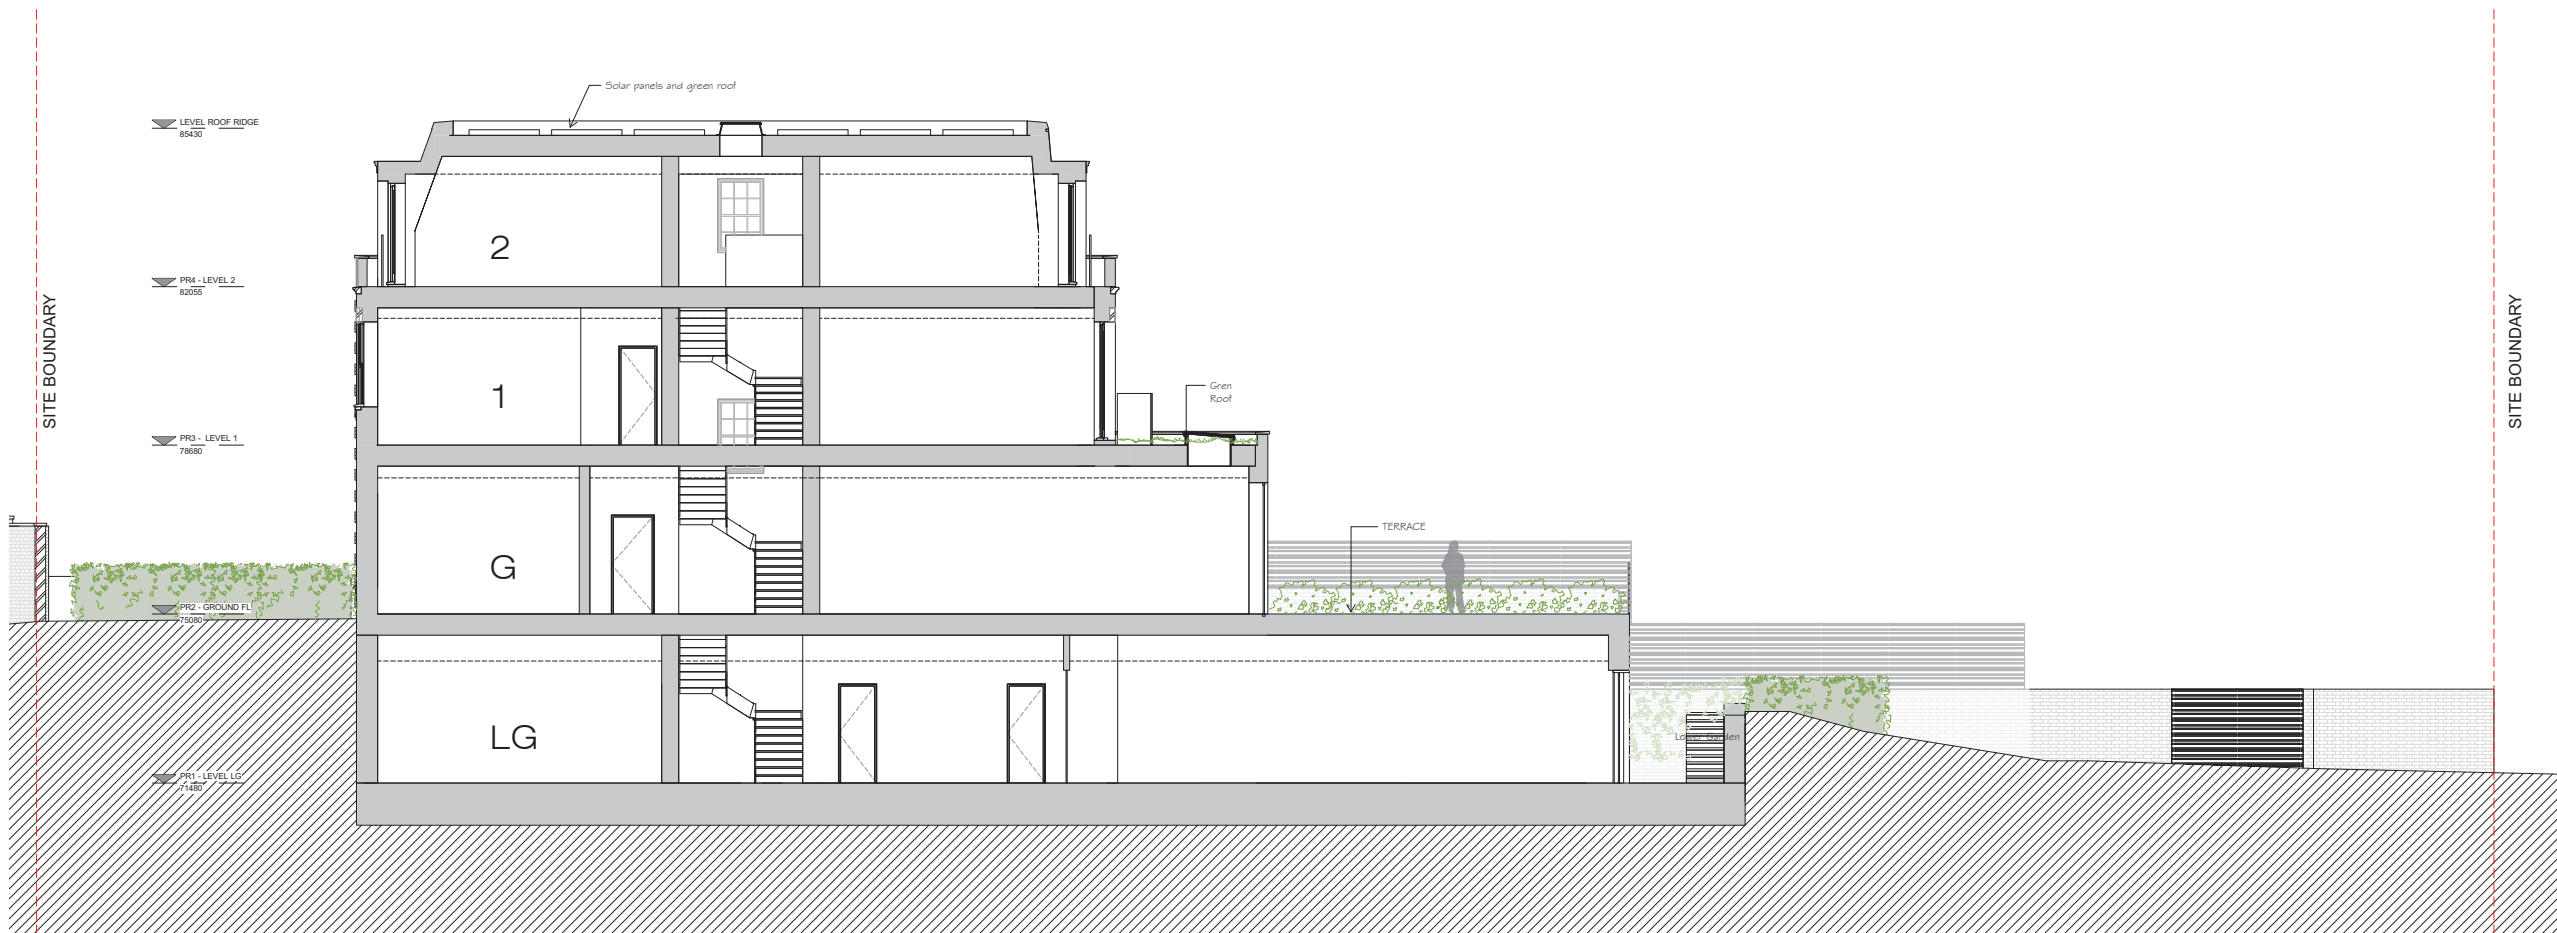

PROPOSED SECTION CC (HOUSE B)