


TYPICAL EXISTING SHOPFRONT
SECTION AA
scale 1:25

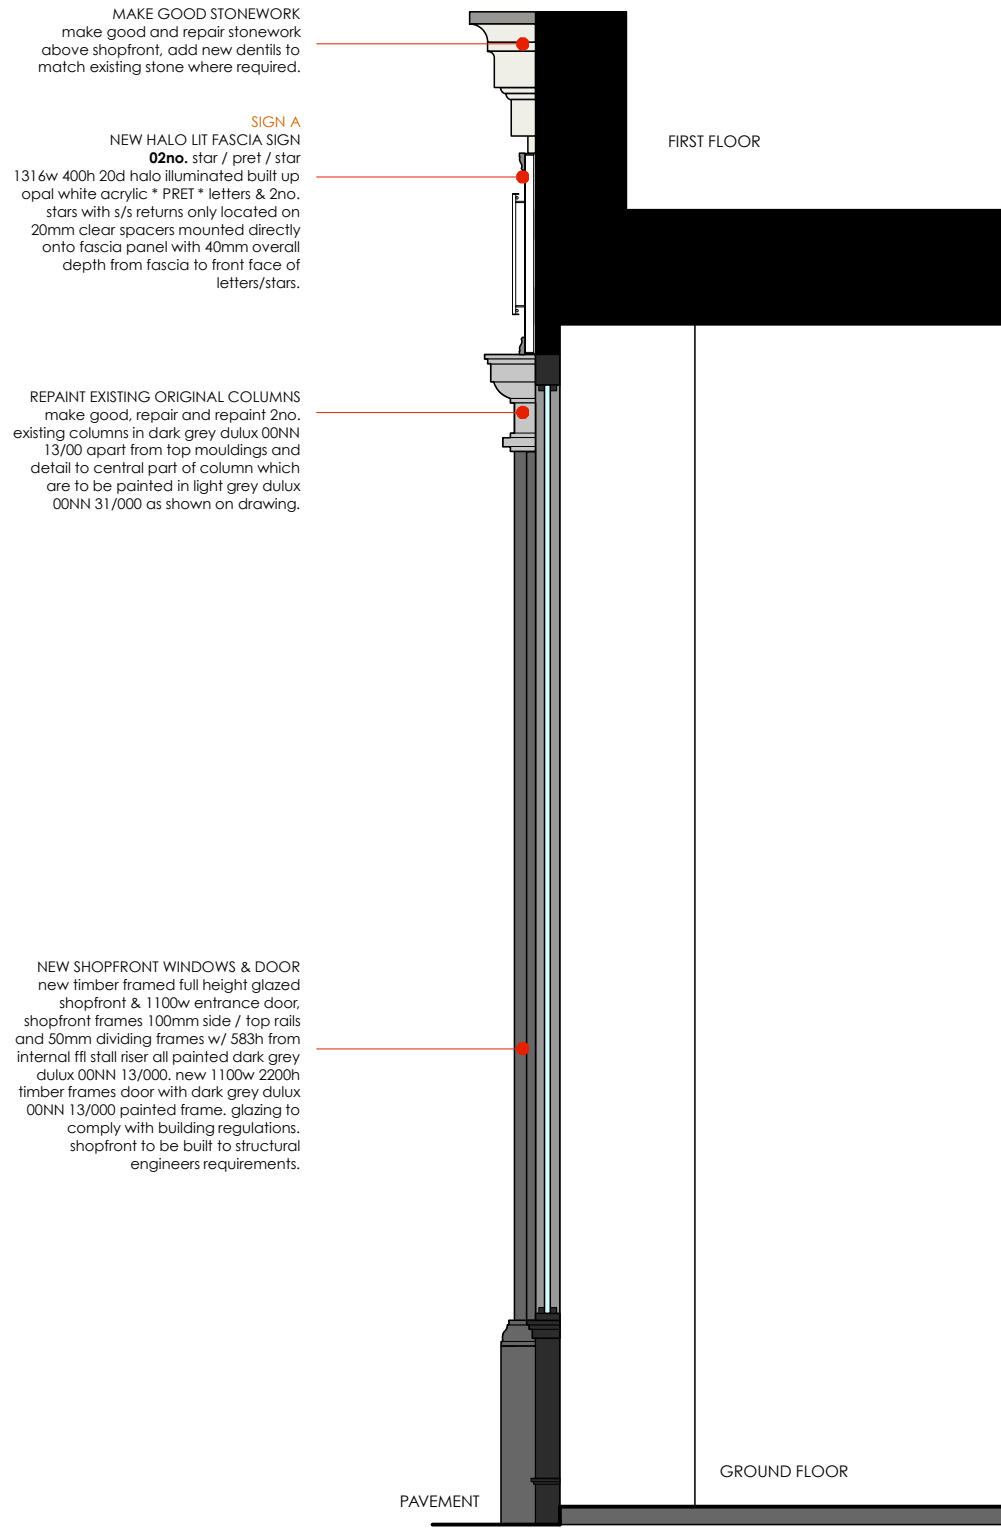

TYPICAL PROPOSED SHOPFRONT
SECTION AA
scale 1:25

★ PRET ★

PROJECT
FINCHLEY ROAD
219 FINCHLEY ROAD LONDON NW3 6LP

DRAWING No.
TD18-PM93-PL02.3



TITLE
existing & proposed
typical shopfront section

REVISION DATE SCALE @ A3
B 17.07.18 1:25

REVISIONS
A: alteration to ceiling height.
B: notes revised to suit revised signage layout

All dimensions to be confirmed on site by Contractor.
Structural works to be confirmed by Structural Engineer.
All elements to comply with statutory requirements.

Copyright Tanner Design Limited
2b/4b Gosport Street Lyngton Hampshire S041 9BE
tel. 01590 689609 email. studio@tannerdesign.co.uk
www.tannerdesign.co.uk

Tannerdesign