





01 Tottenham Court Rd (North East) Elevation
1:50

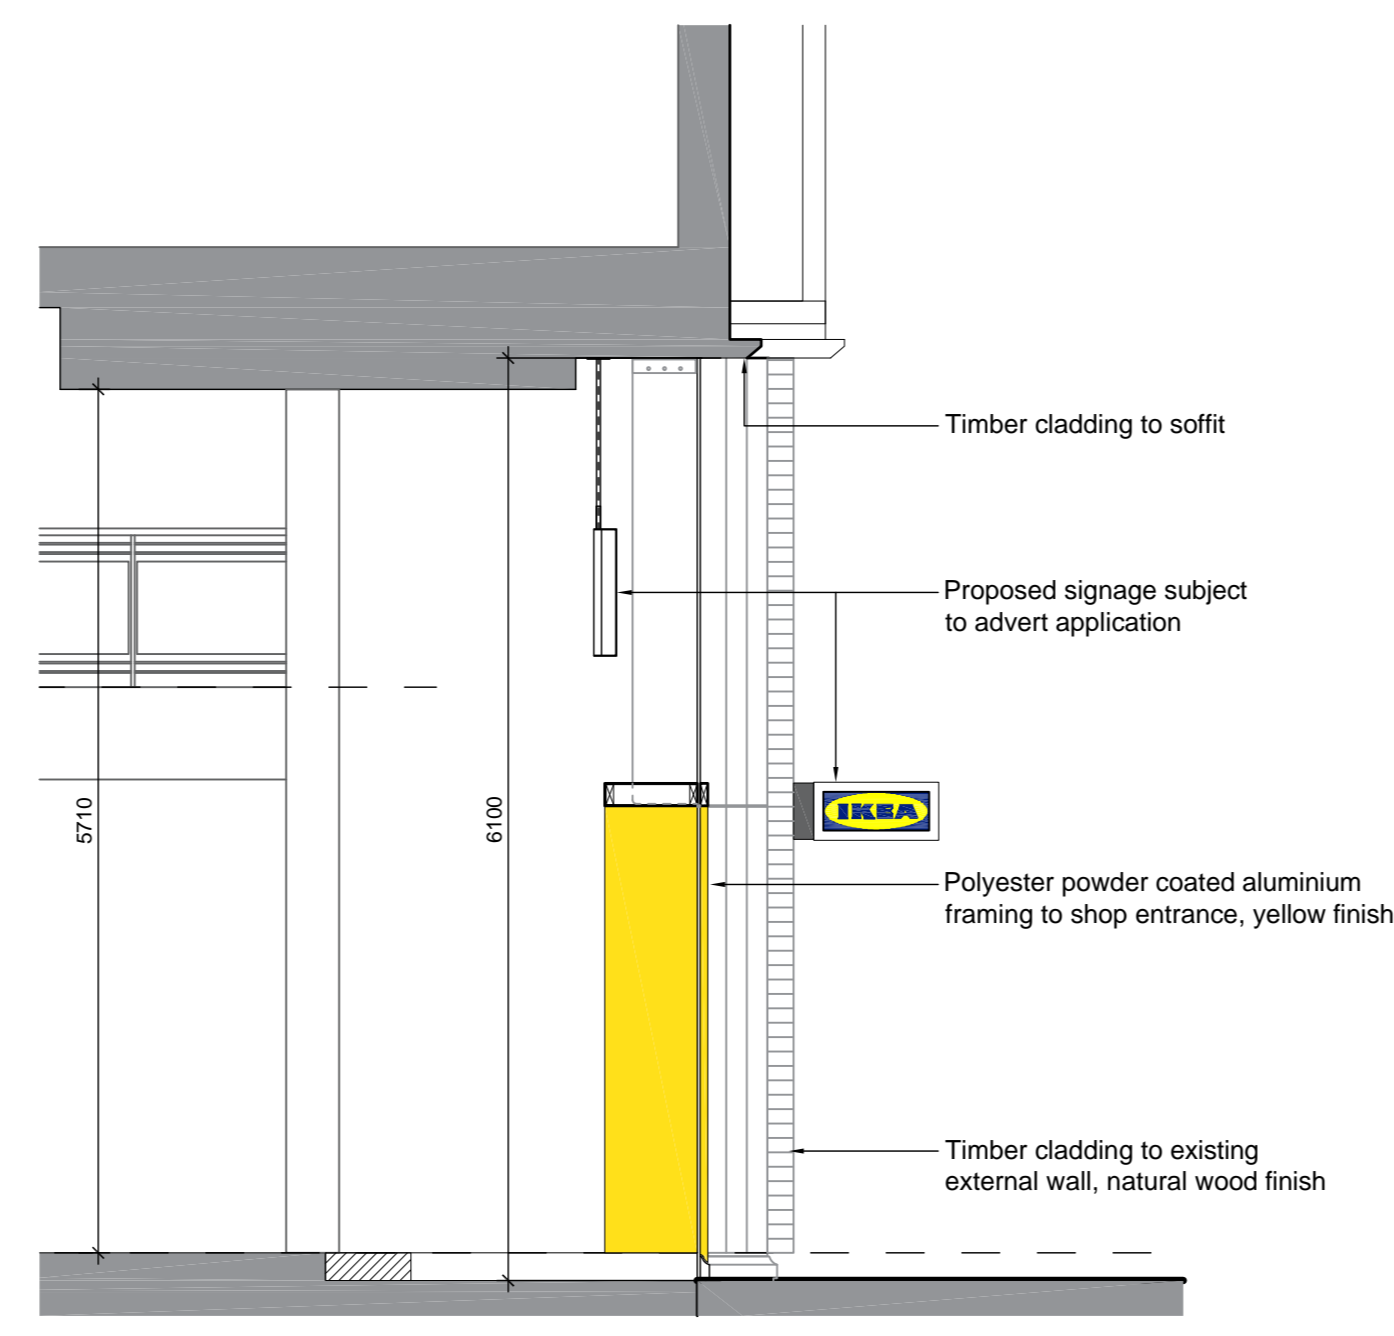

04 Section A-A
1:50

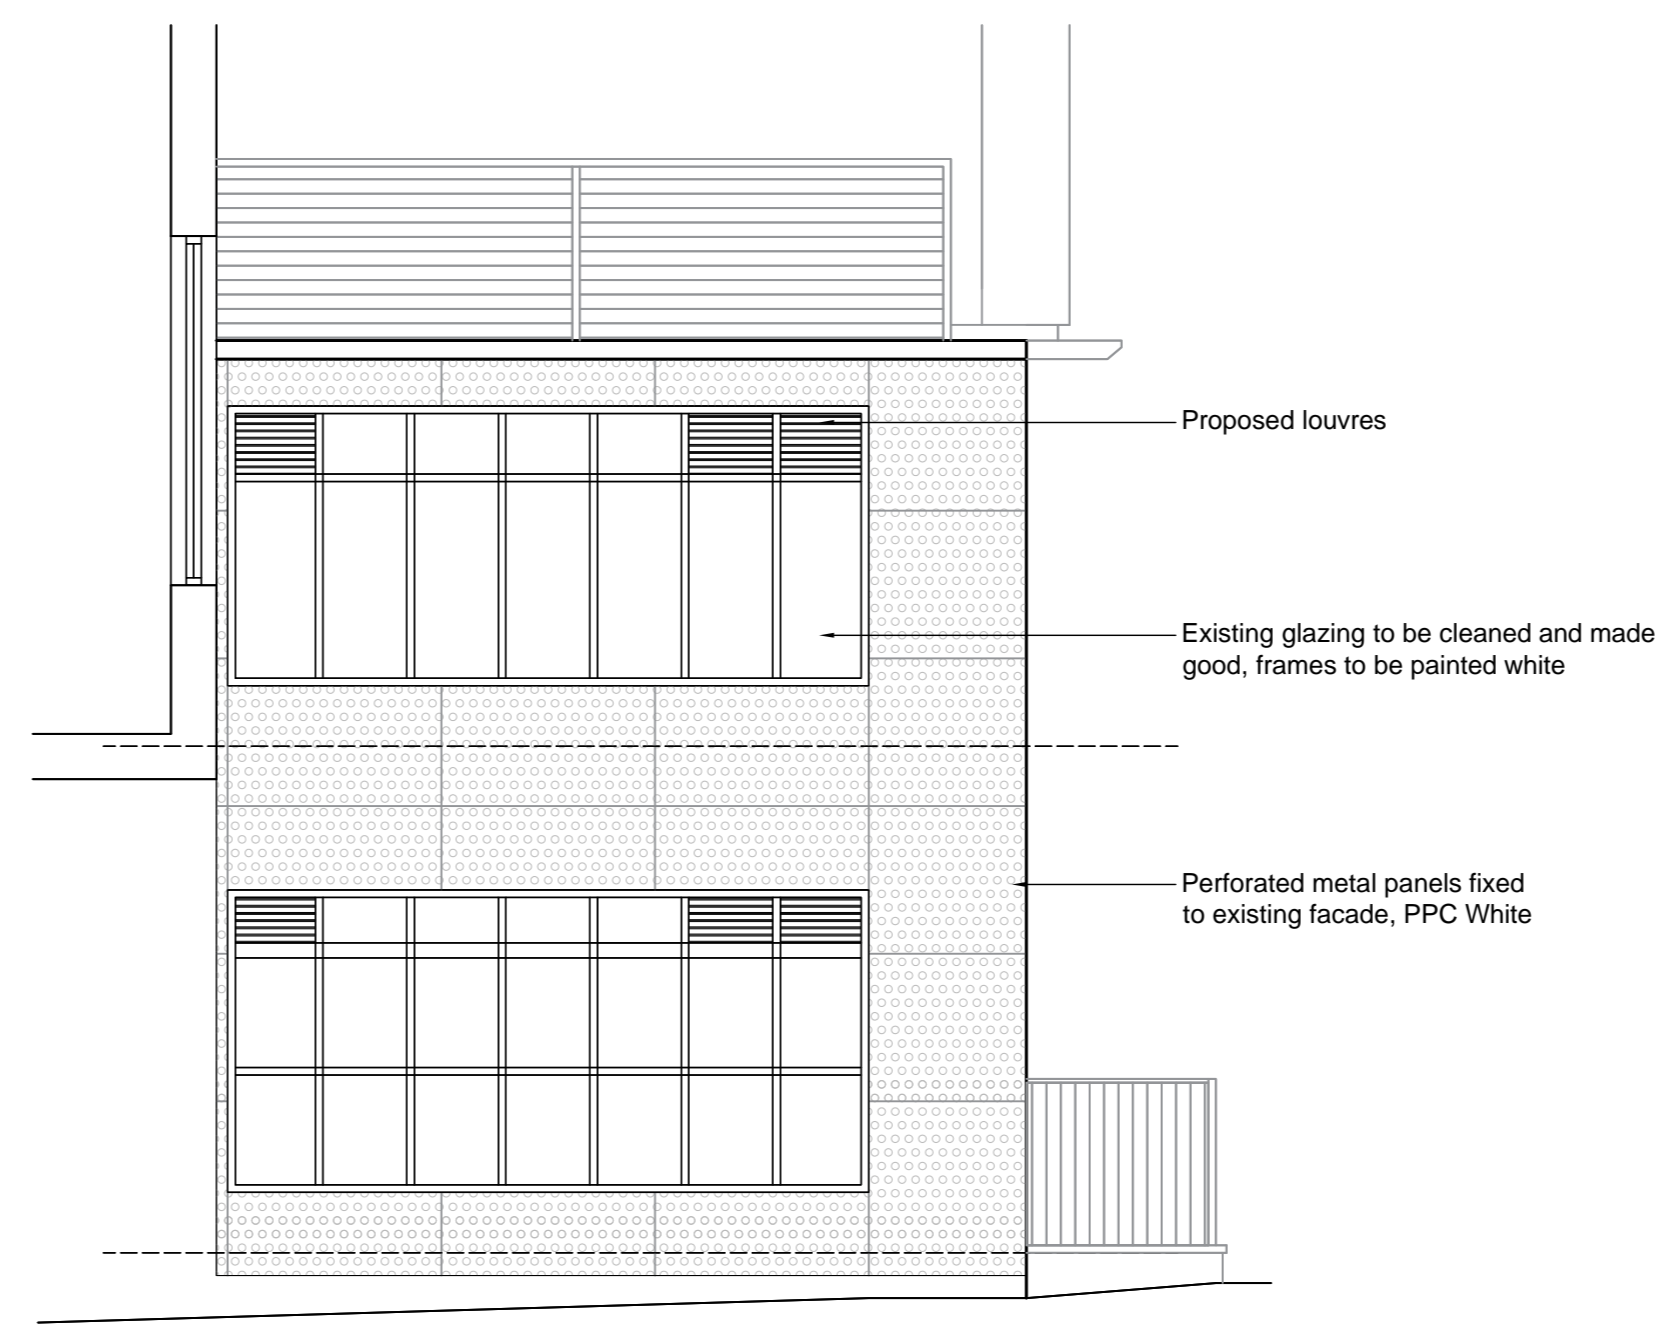

05 Cypress Place (South West) Elevation
1:50




10 Location Plan
1:1250

DO NOT SCALE FROM THIS DRAWING. VERIFY ALL DIMENSIONS AND SETTING OUT ON SITE. NOTIFY ANY DISCREPANCIES TO THE ARCHITECT. FOR STRUCTURAL INFORMATION, REFER TO STRUCTURAL ENGINEER'S DRAWINGS. FOR M&E INFORMATION, REFER TO M&E ENGINEER'S AND SUB-CONTRACTOR'S DRAWINGS. FOR HEALTH & SAFETY INFORMATION, REFER TO HEALTH & SAFETY RISK ASSESSMENTS.


0 25 50 75 100 125
1:1250
m

0 1 2 3 4 5
1:50
m


0 1 2
1:20
m

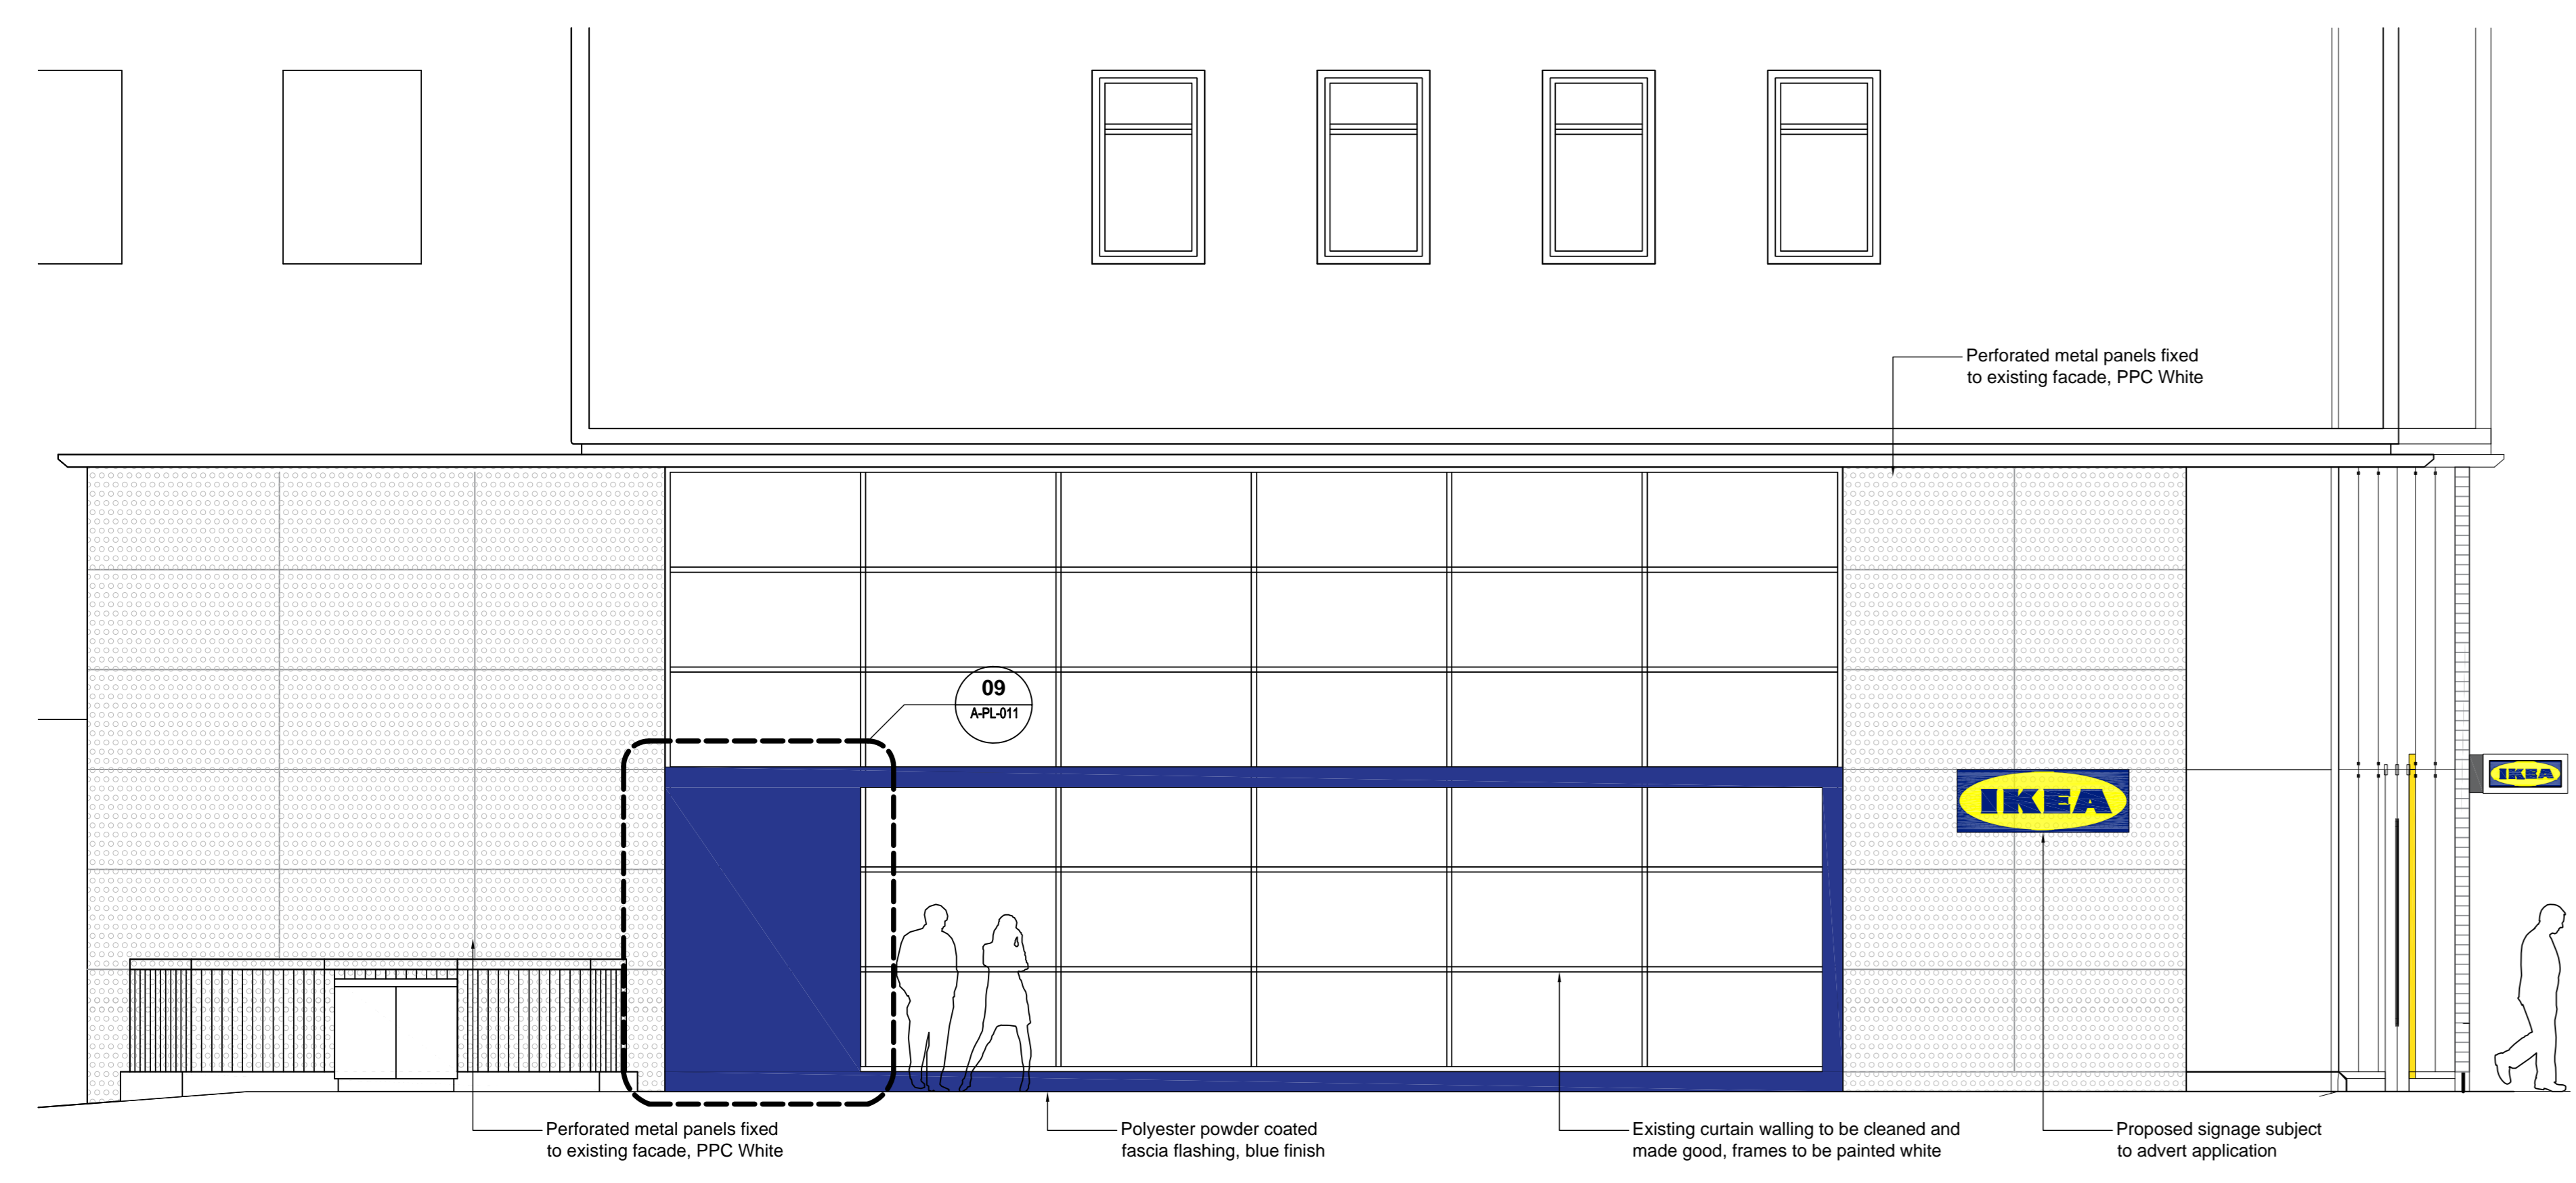


02 Howland Street (South East) Elevation
1:50

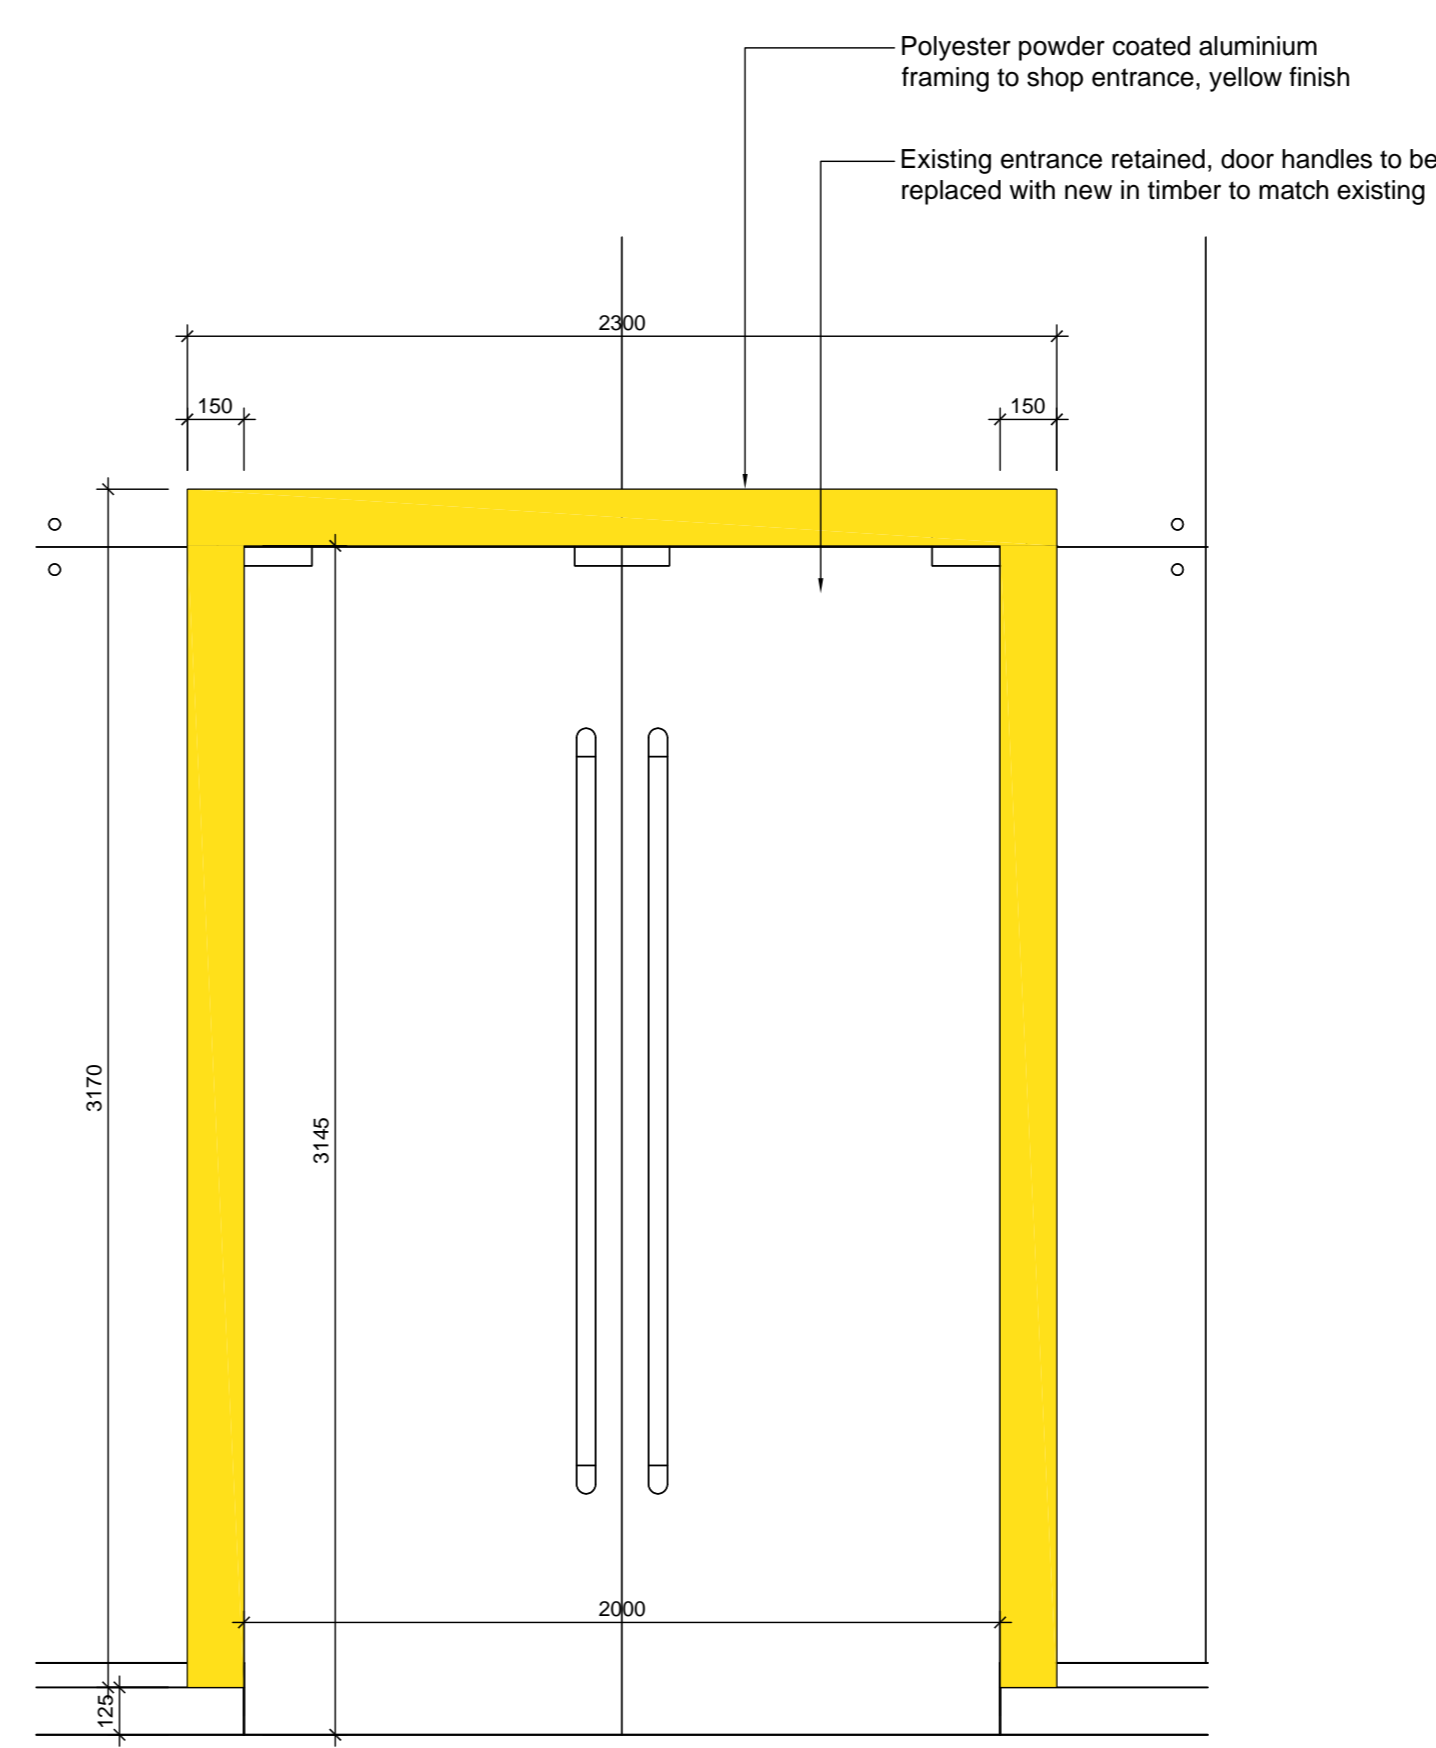


06 Detail Elevation 01
1:20

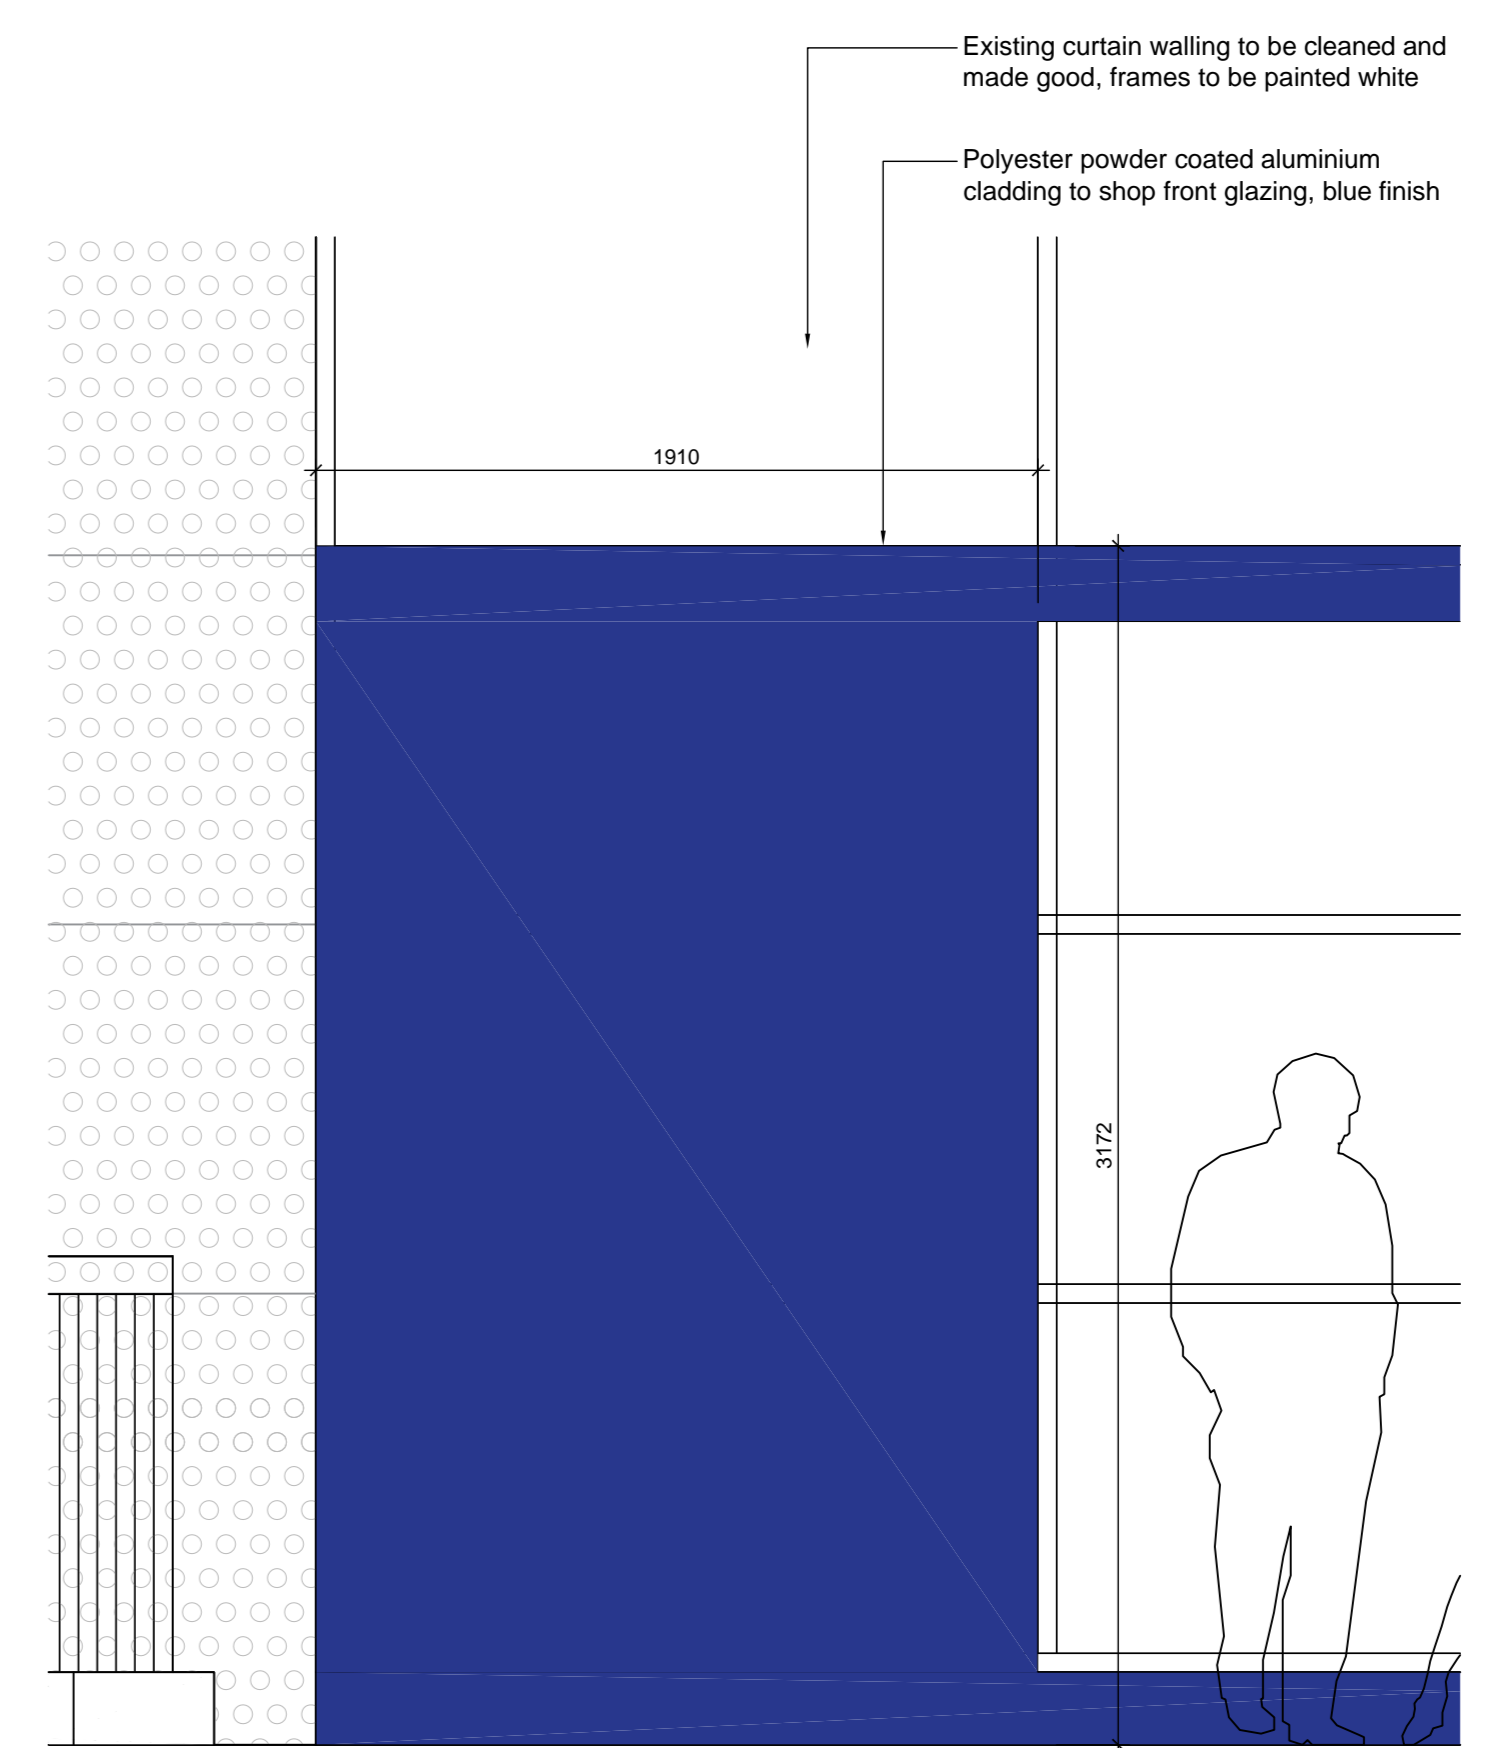


08 Detail Elevation 02
1:20

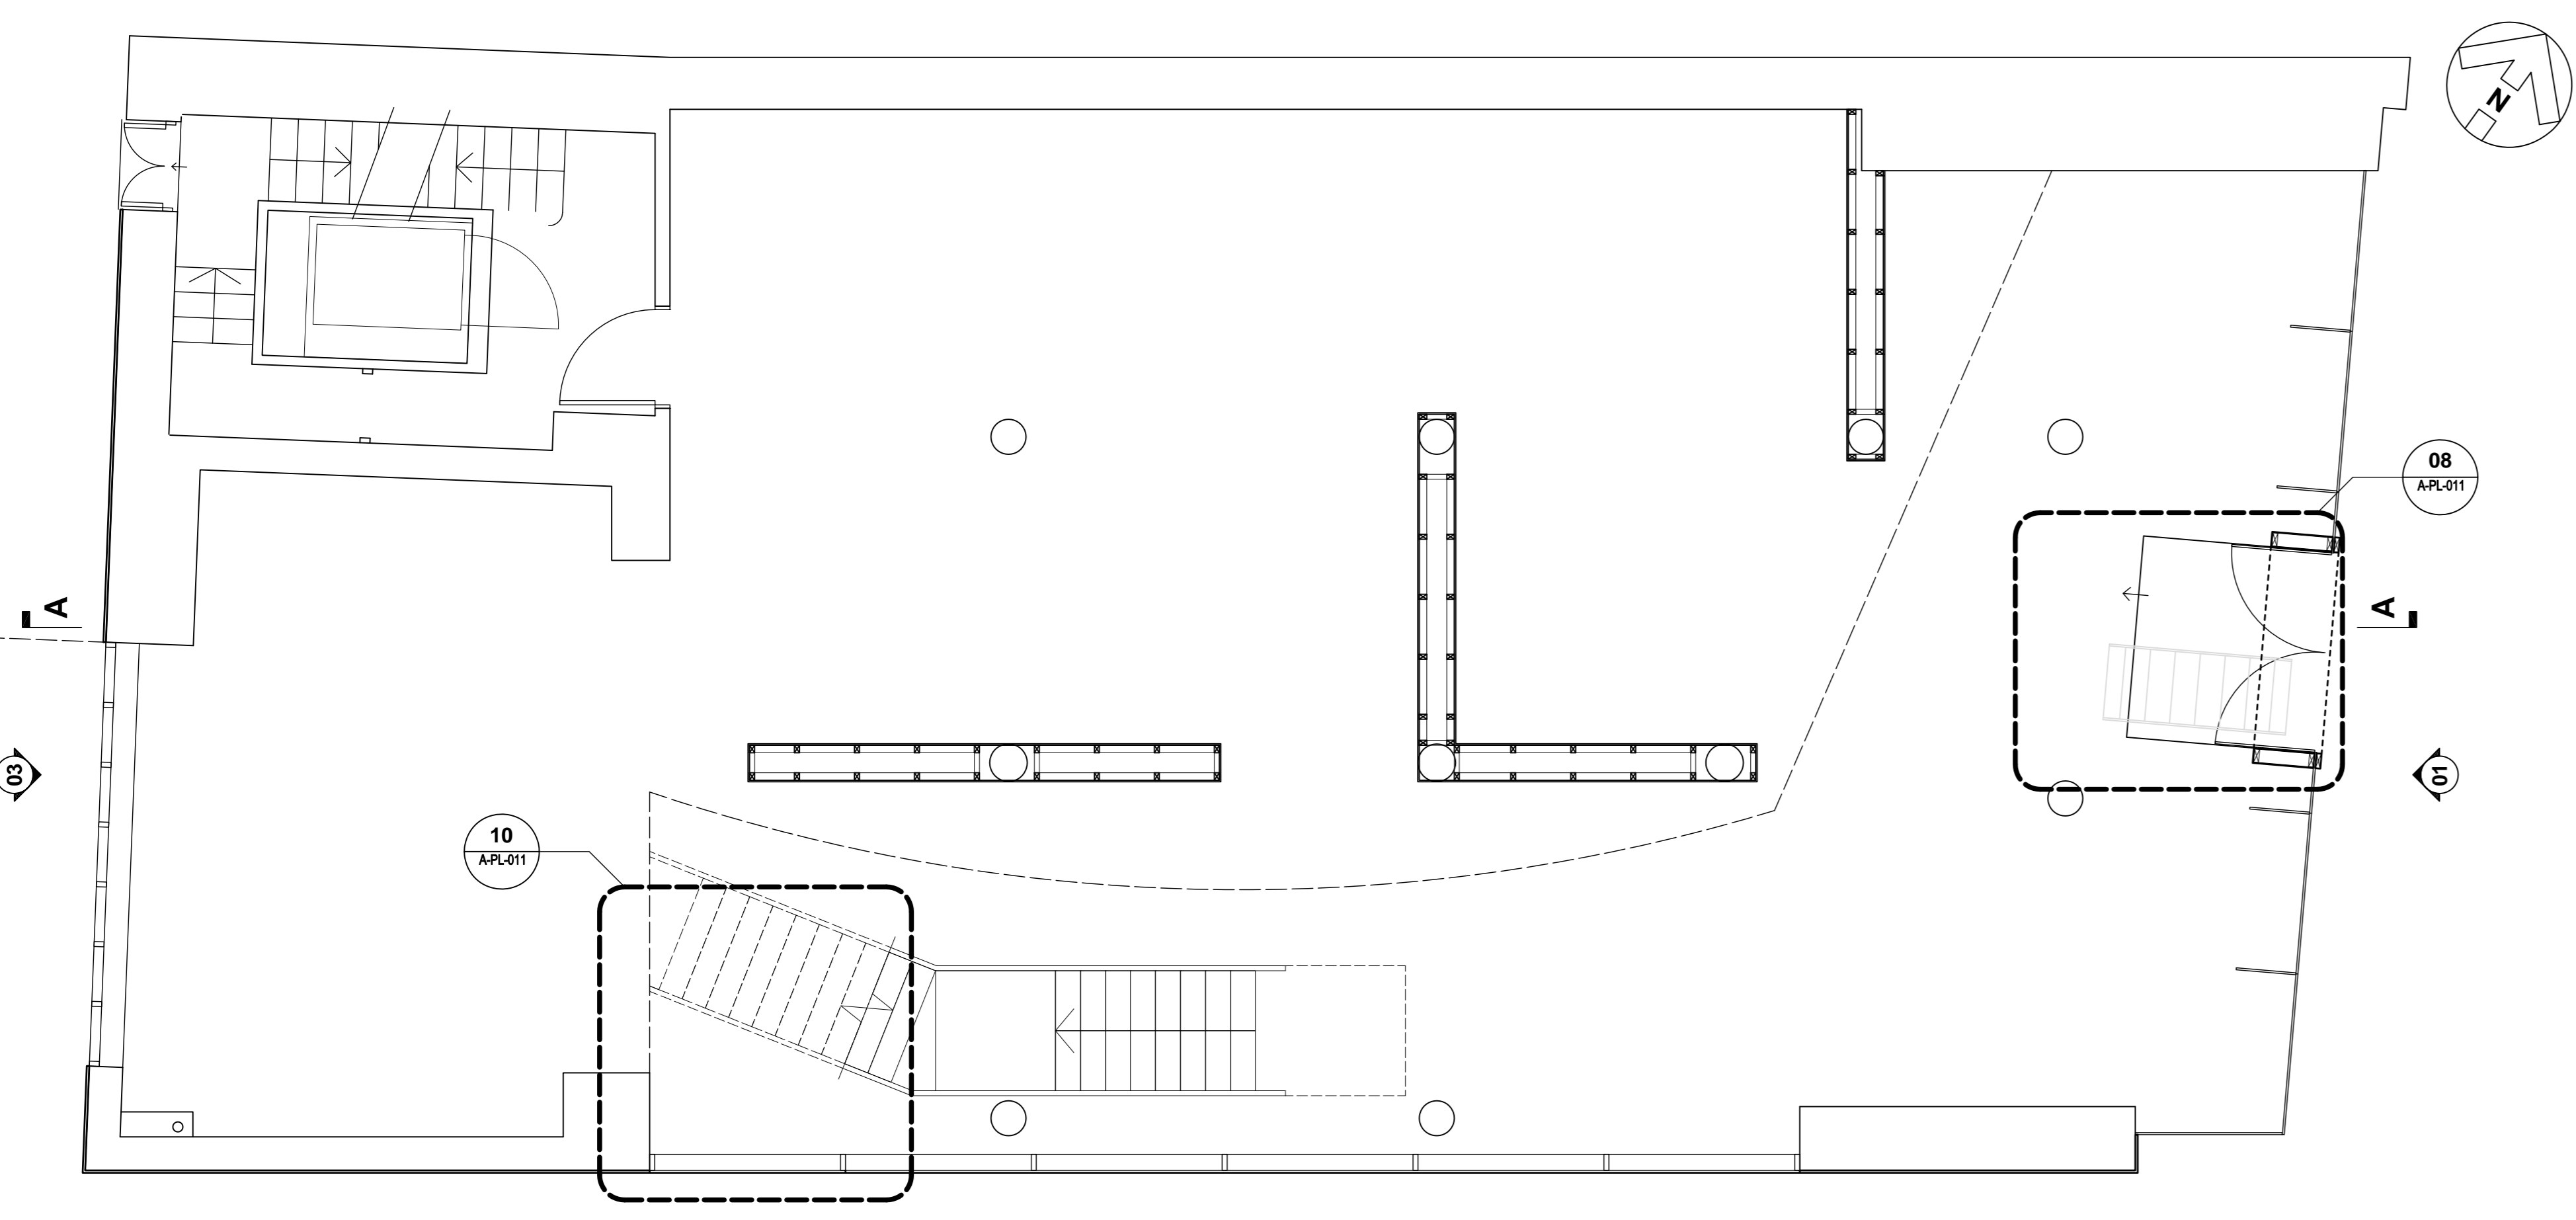

03 Proposed Ground Floor Plan
1:50

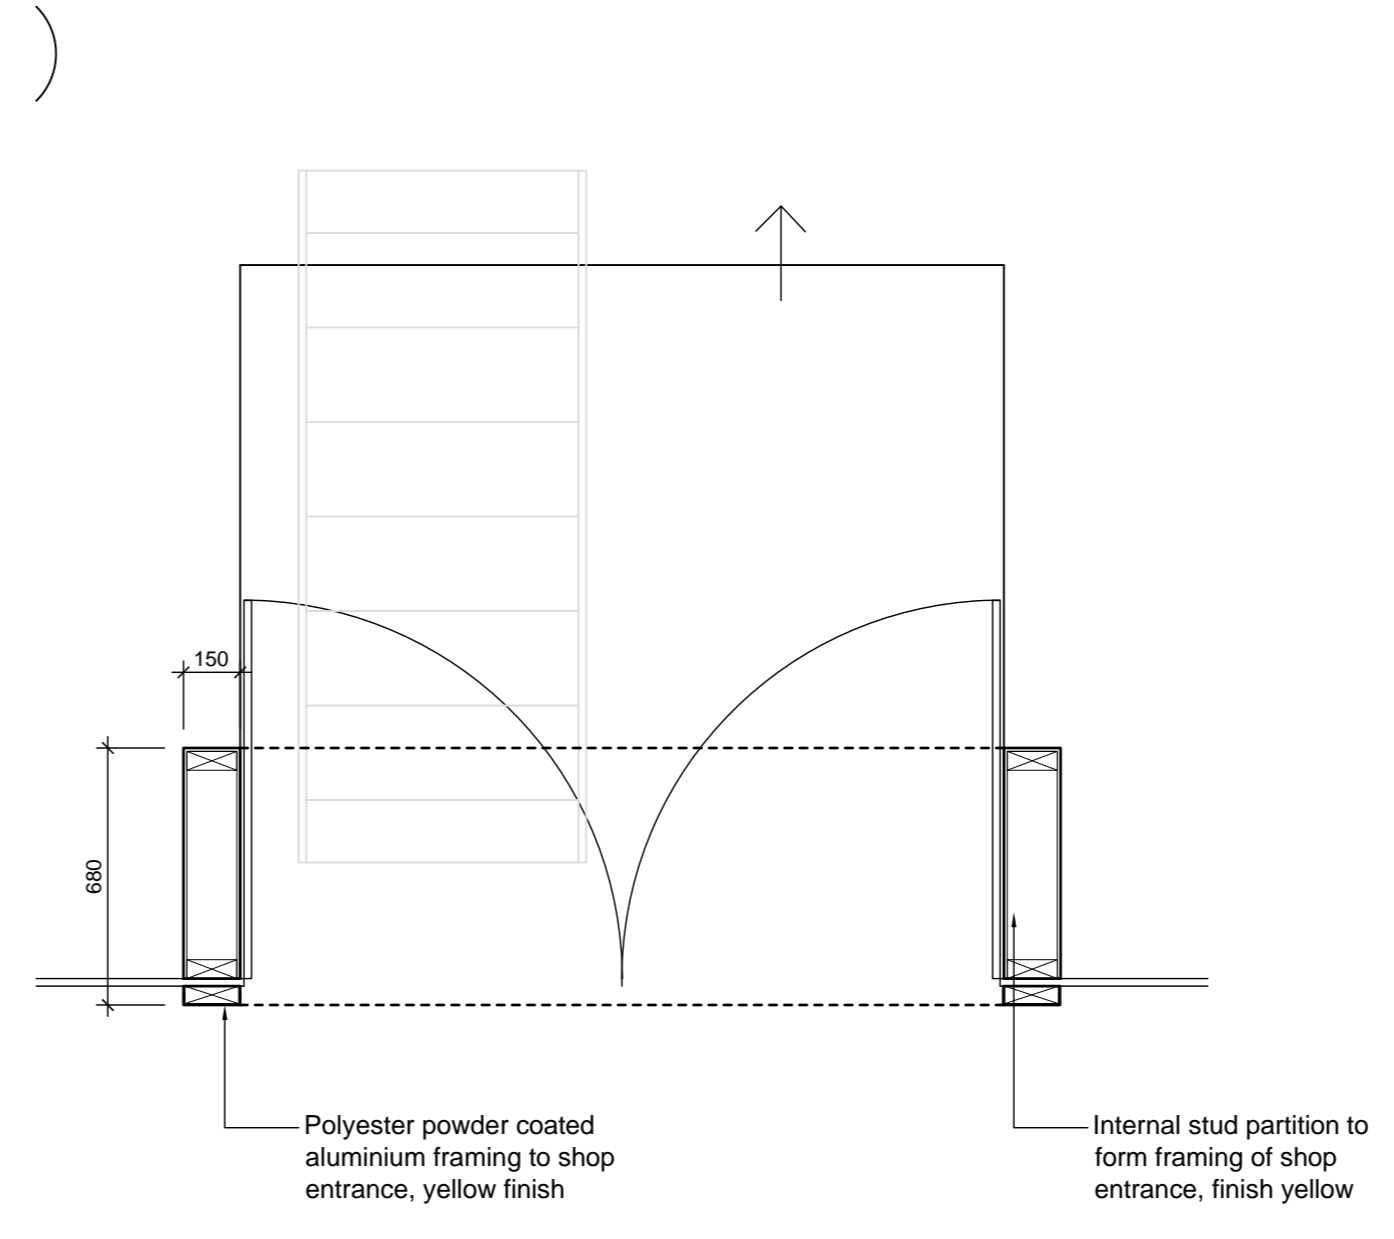

07 Detail Plan 01
1:20

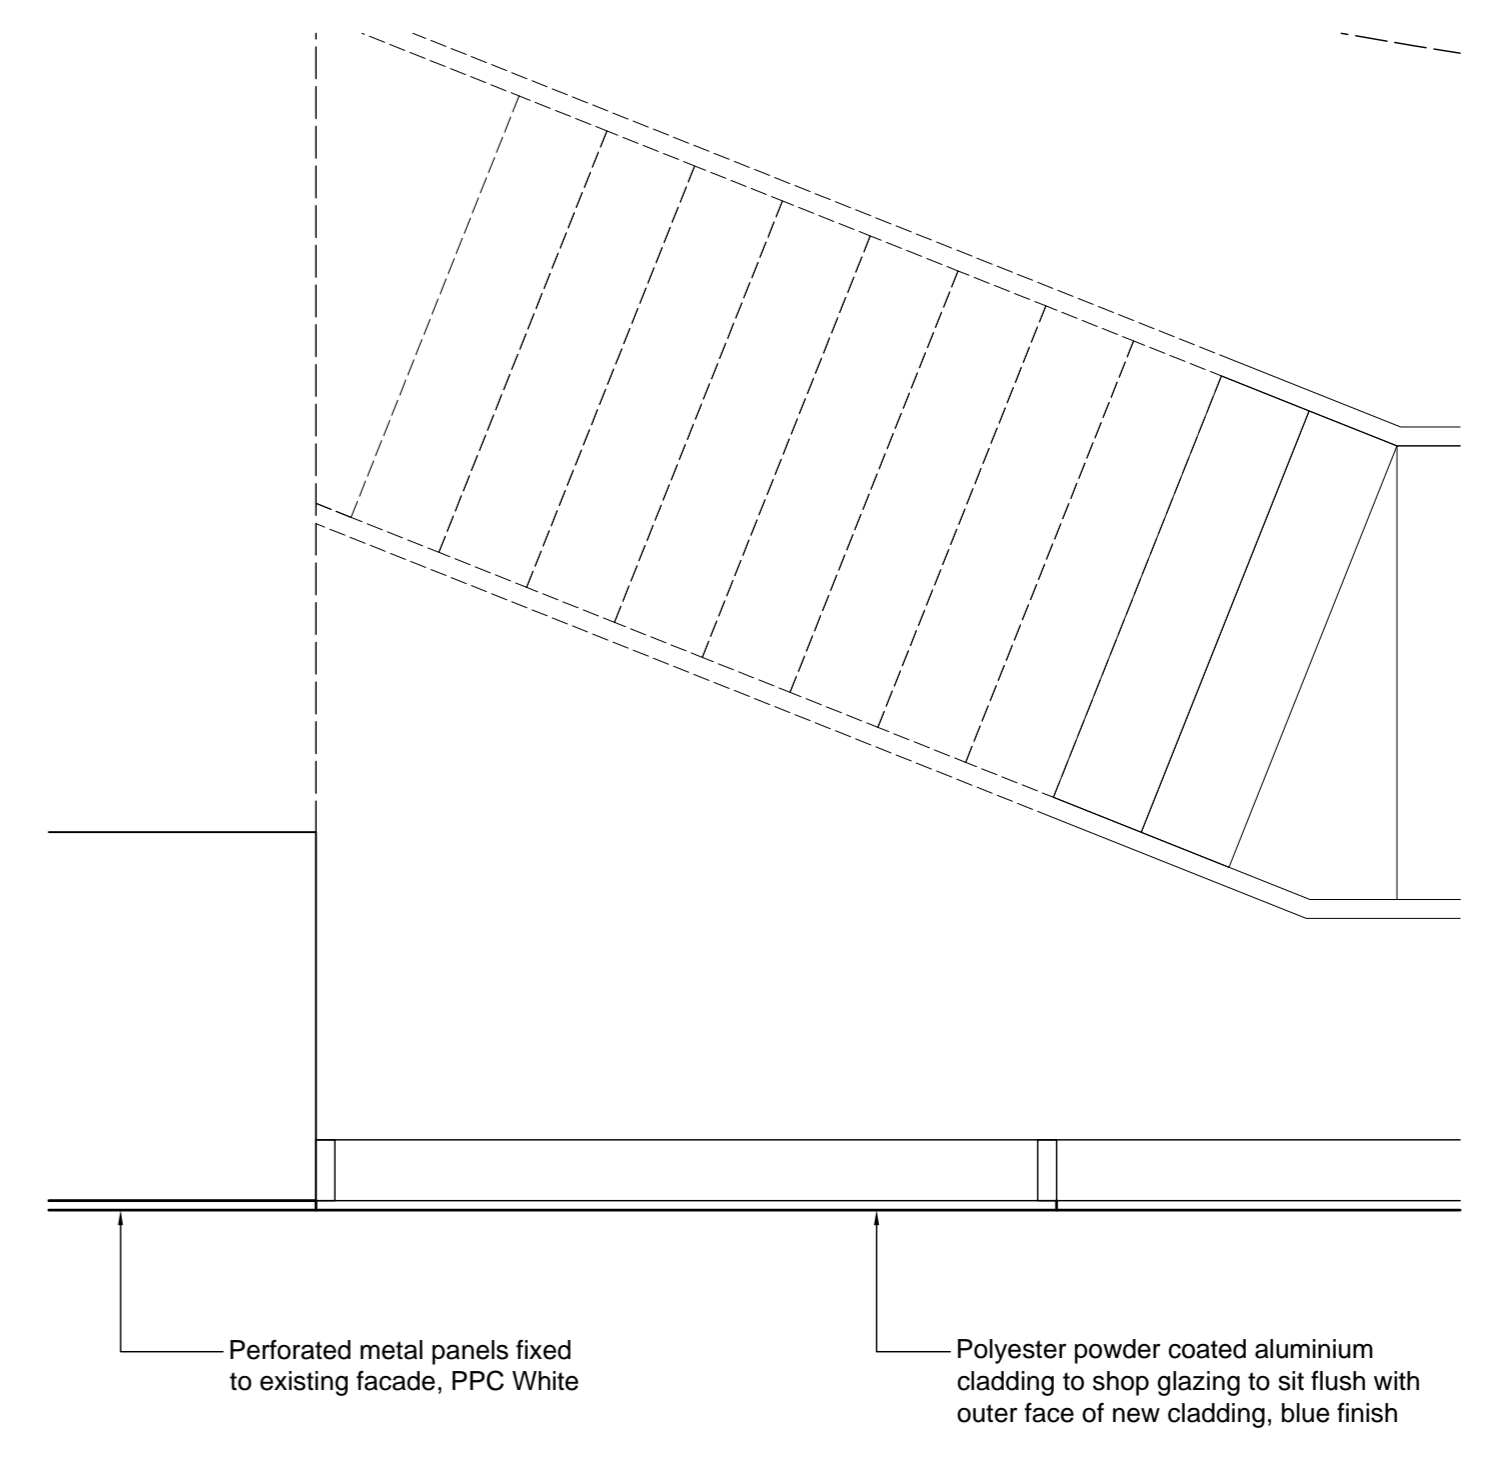

09 Detail Plan 02
1:20

REVISED P03	BY JP	DESIGN SM	DATE 08/08/2018
Splayed front elevation and section removed for clarity			
REVISED P02	BY JP	DESIGN SM	DATE 26/07/2018
Louvre positions updated			
REVISED P01	BY AJ	DESIGN SM	DATE 25/07/2018
Initial issue			

REF ID: S4a | FOR PLANNING

PROJECT: IKEA POP TOTTENHAM COURT ROAD

SIZE: PROPOSED SHOP FRONT ALTERATIONS 95 TOTTENHAM COURT ROAD

Hadfield Cawkwell Davidson

13 Beaumont Road, Sheffield, S10 3JZ T: 0114 266 9181 www.hcd.co.uk

PROJECT NO: 2017-306	DATE: See Sheet @ A0	REV: P03
17306	HCD A0 ZZ DR	A (PL)-011