



Do not scale drawings  
 All dimensions are in millimetres unless stated otherwise  
 Use figured dimensions only and report any discrepancies in writing to the architect

**Specific key and notes**


- A Woodkirk Yorkstone paving slabs, buff, sawn finish, on removable paving support pedestals by Caro Systems Ltd
- B Powder coated galvanized steel balustrades, colour RAL 9003 (white)

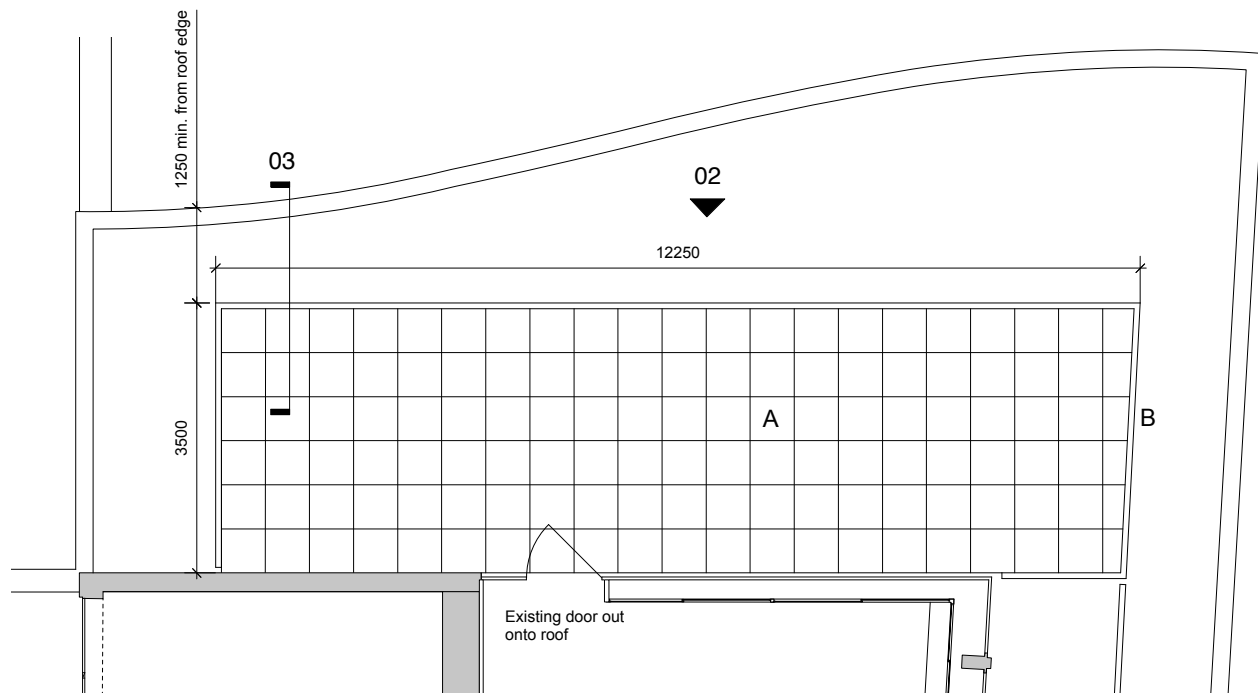

01 Proposed plan of roof terrace  
 Scale 1:50

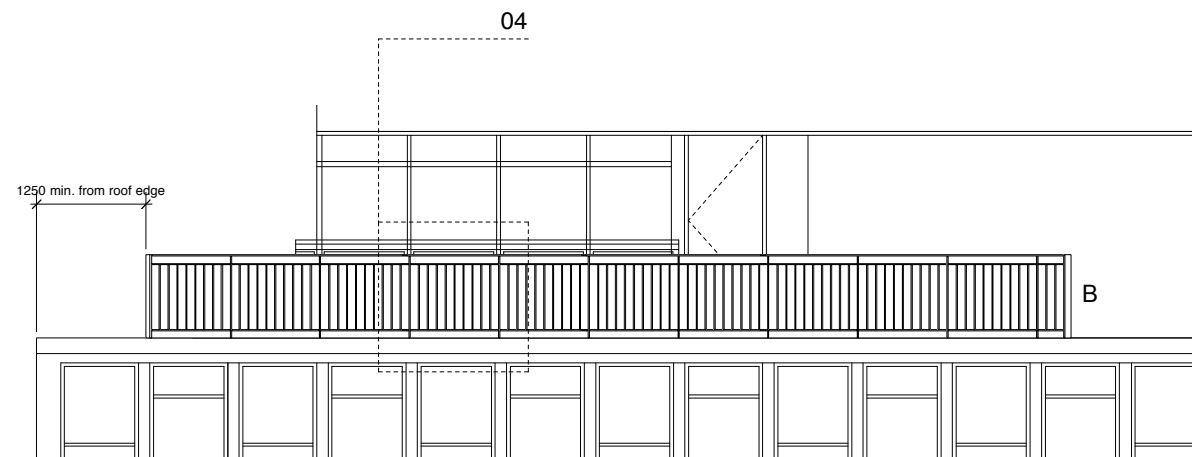

02 Proposed elevation of roof terrace  
 Scale 1:50

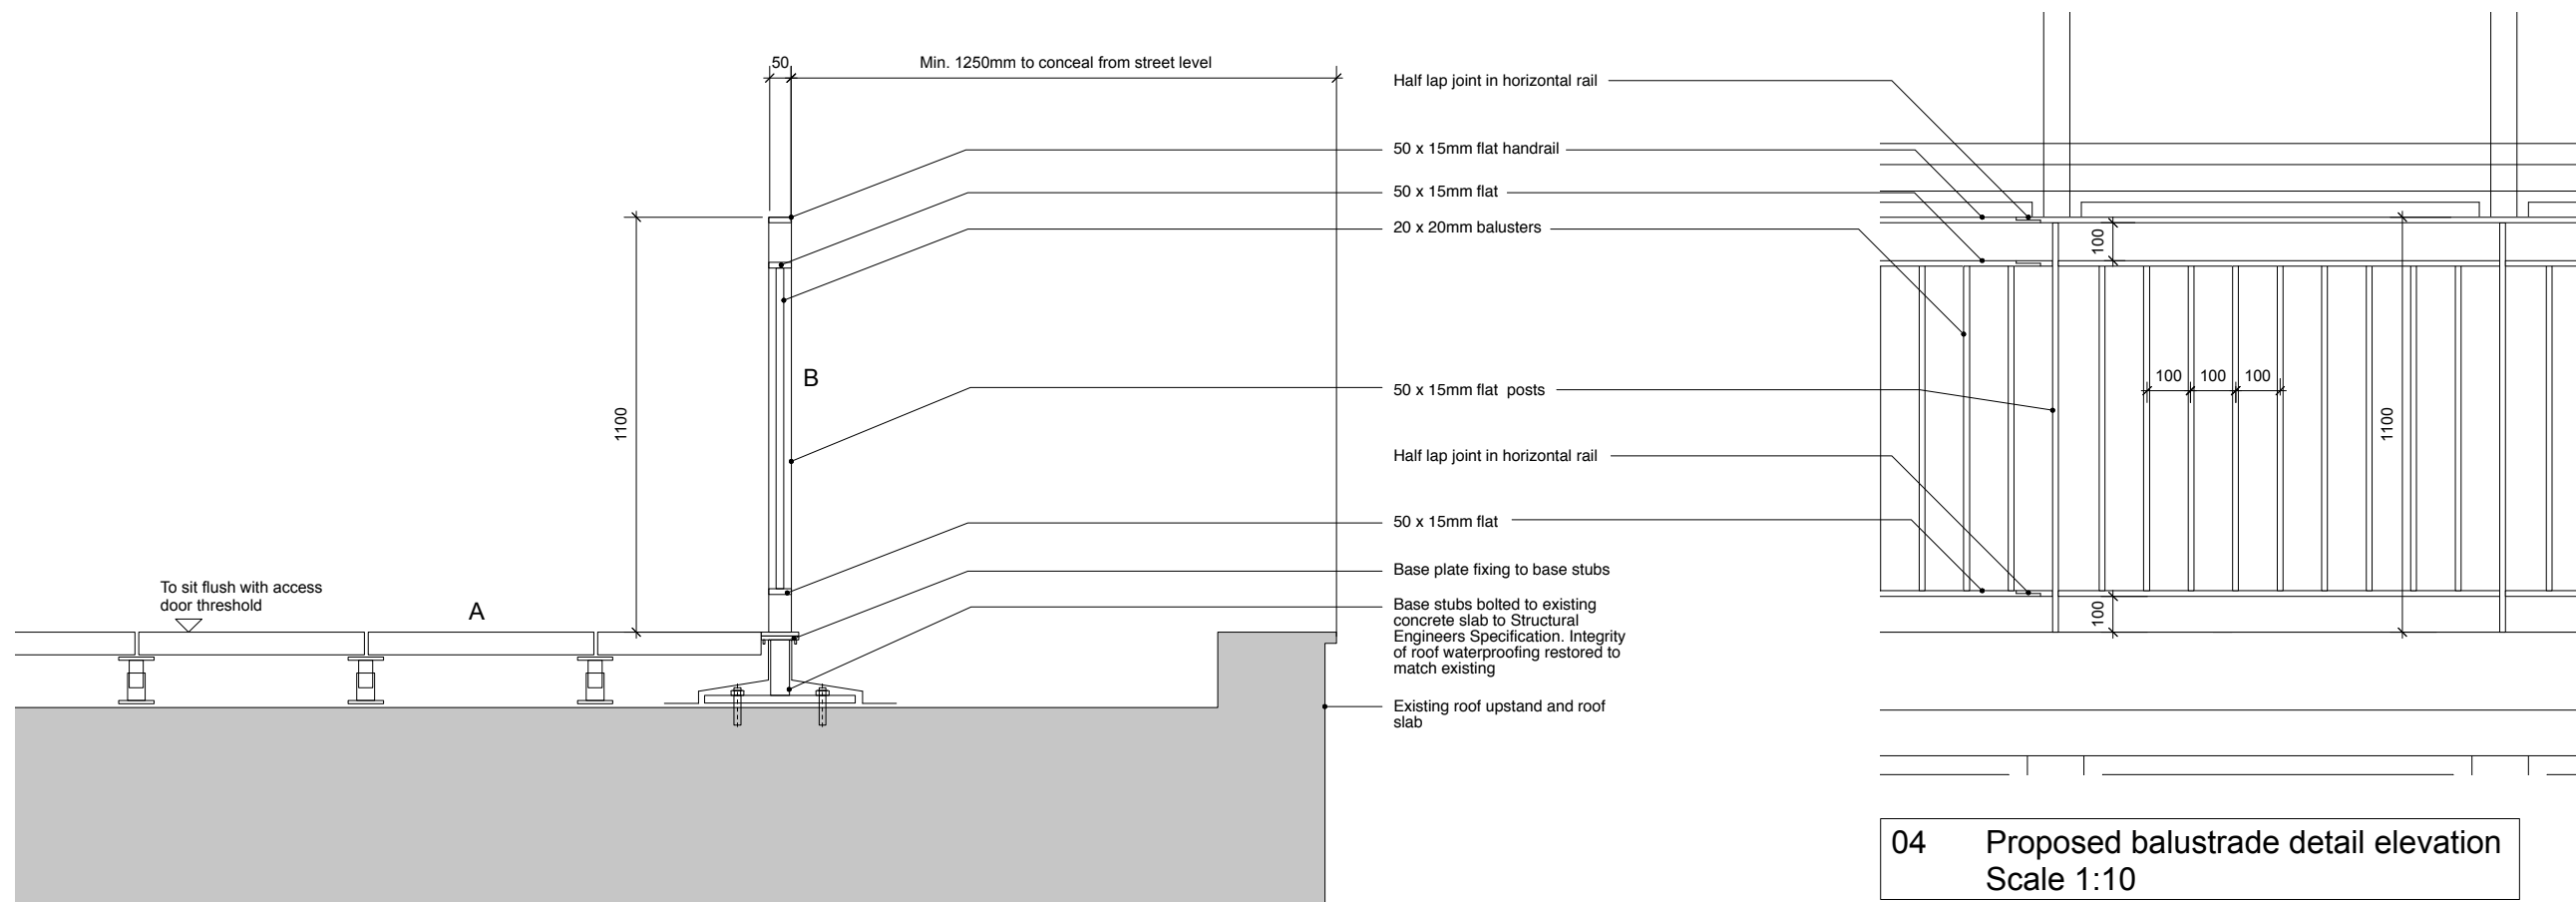

03 Proposed detail section through roof terrace  
 Scale 1:10

04 Proposed balustrade detail elevation  
 Scale 1:10

**General note:**  
 The design of the proposed balustrade and paving matches the details and finishes of the new balustrade and paving for the sixth floor balcony overlooking the internal courtyard (approved and installed in 2017).

1 Planning Issue Roof Terrace GR 06/08/18

Trades Union Congress  
**5th Floor Toilets and Roof Terrace**  
 Proposed Roof Terrace Details

Status: Planning  
 Various (refer to drawing)  
 August 2018

Draw N° P1030-RevP2

Drawn by GR Authorised by HB Size A1

**HUGHBROUGHTONARCHITECTS**

41a Beavor Lane London W6 9BL  
 T 020 8735 9959 F 020 8563 3891 E info@hbarchitects.co.uk  
 © Hugh Broughton Architects Ltd