



OS MAP
SCALE 1:1250

NOTE:
DO NOT SCALE FROM
DRAWINGS & ALL DIMENSIONS
TO BE CHECKED ON SITE

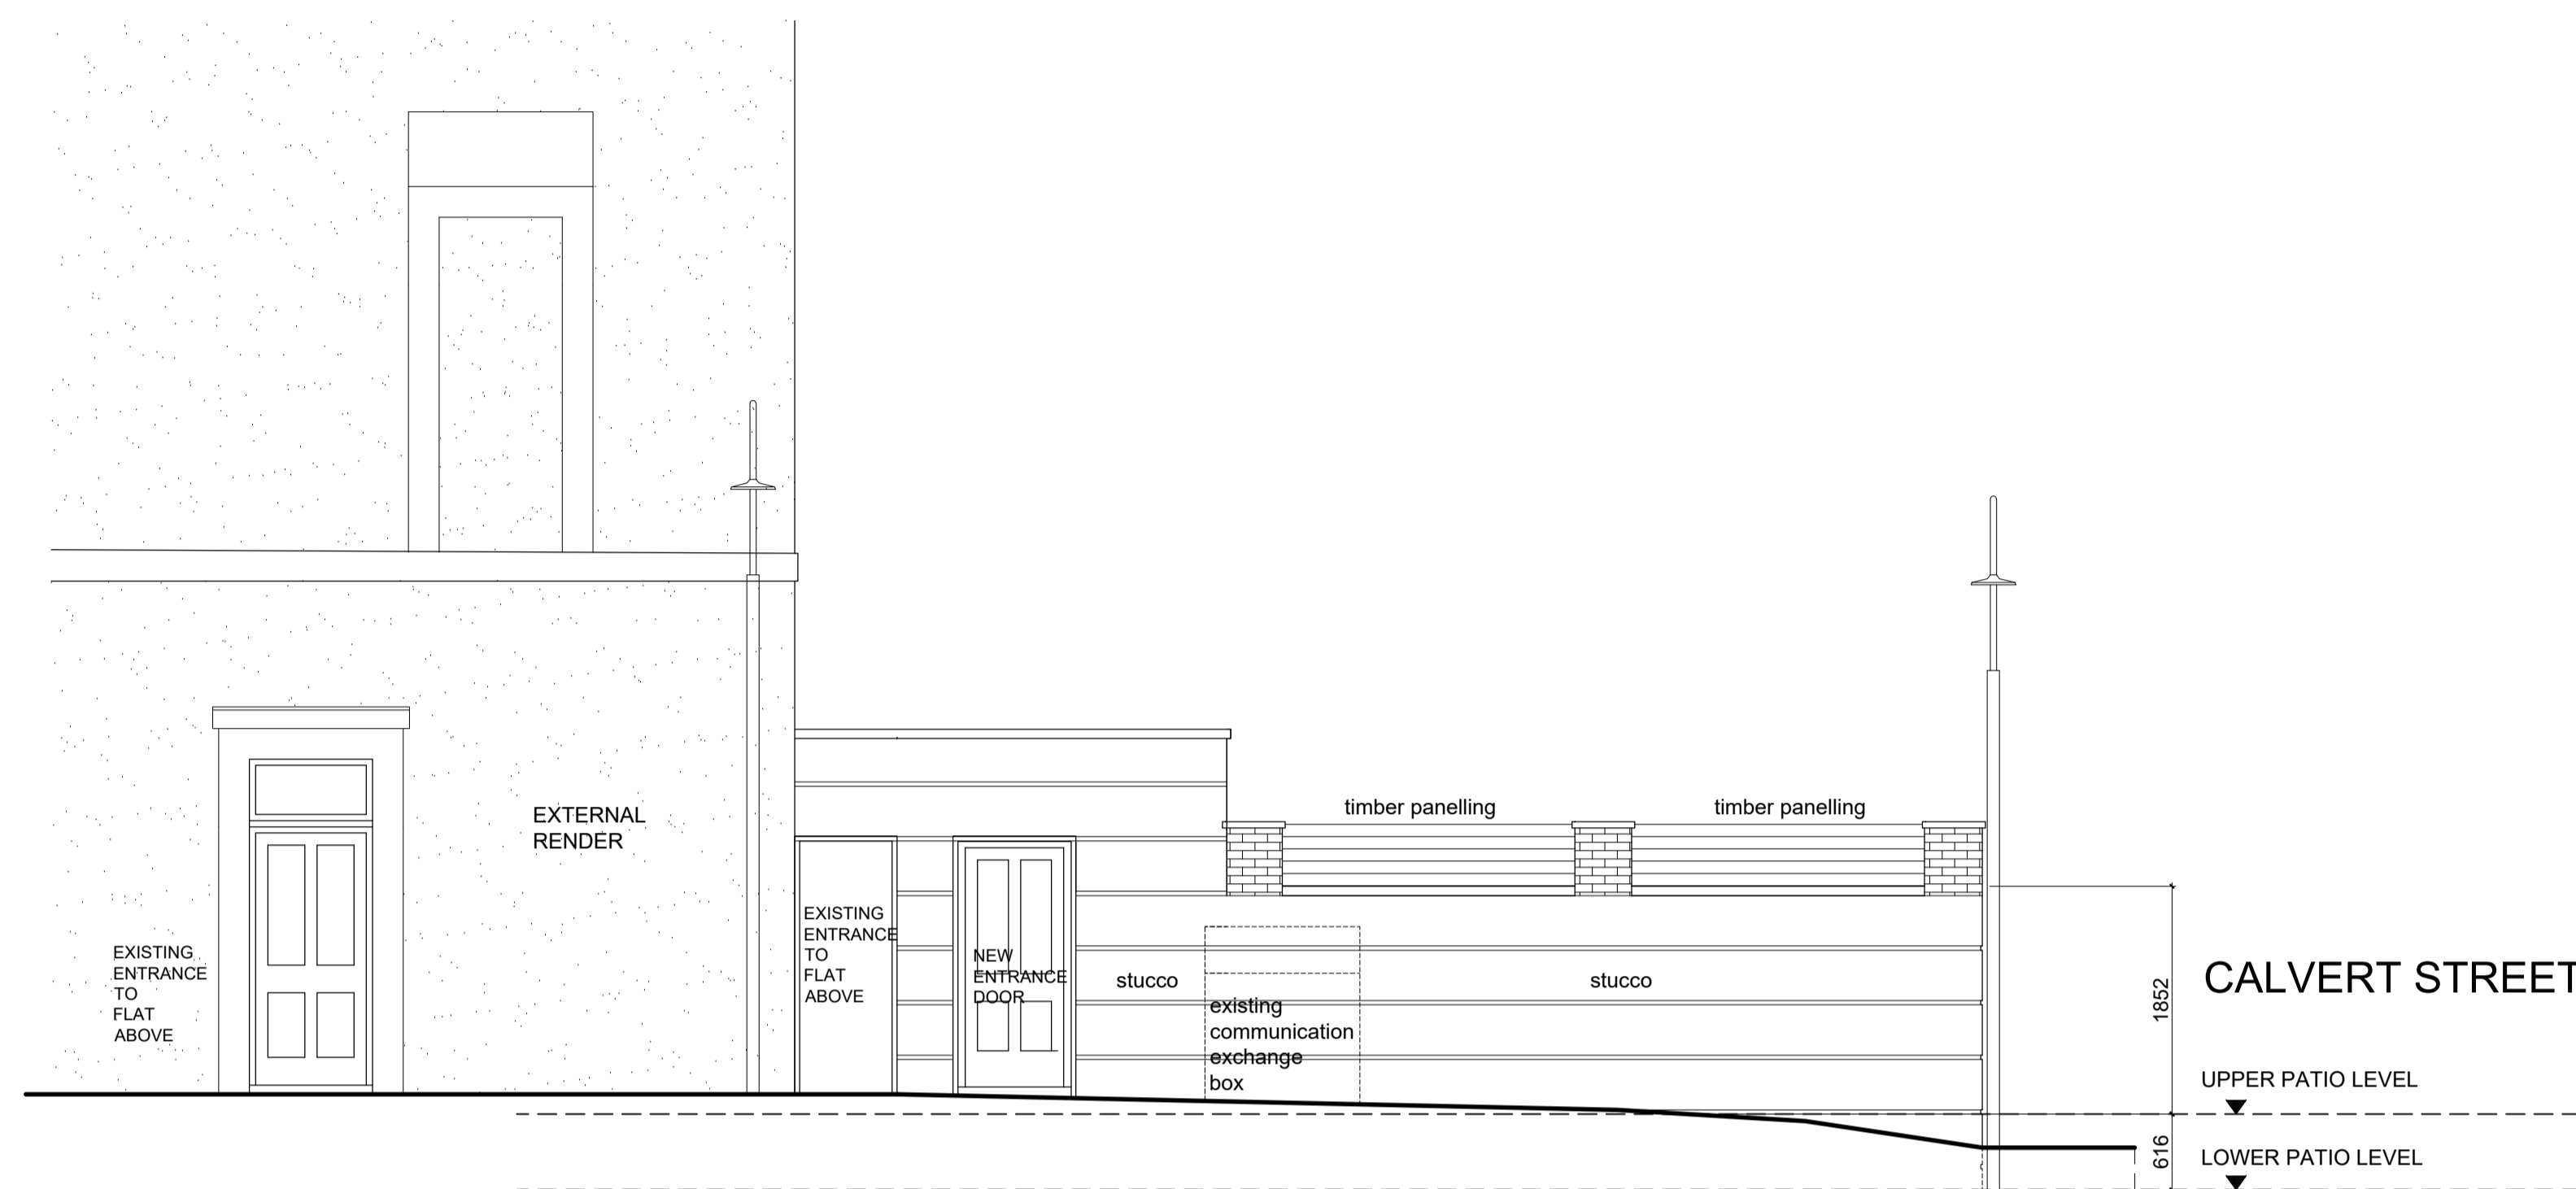


01:31B PRINCESS ROAD PROPOSED NEW SITE ACCESS - ELEVATION
SCALE 1:50

CHALCOT ROAD

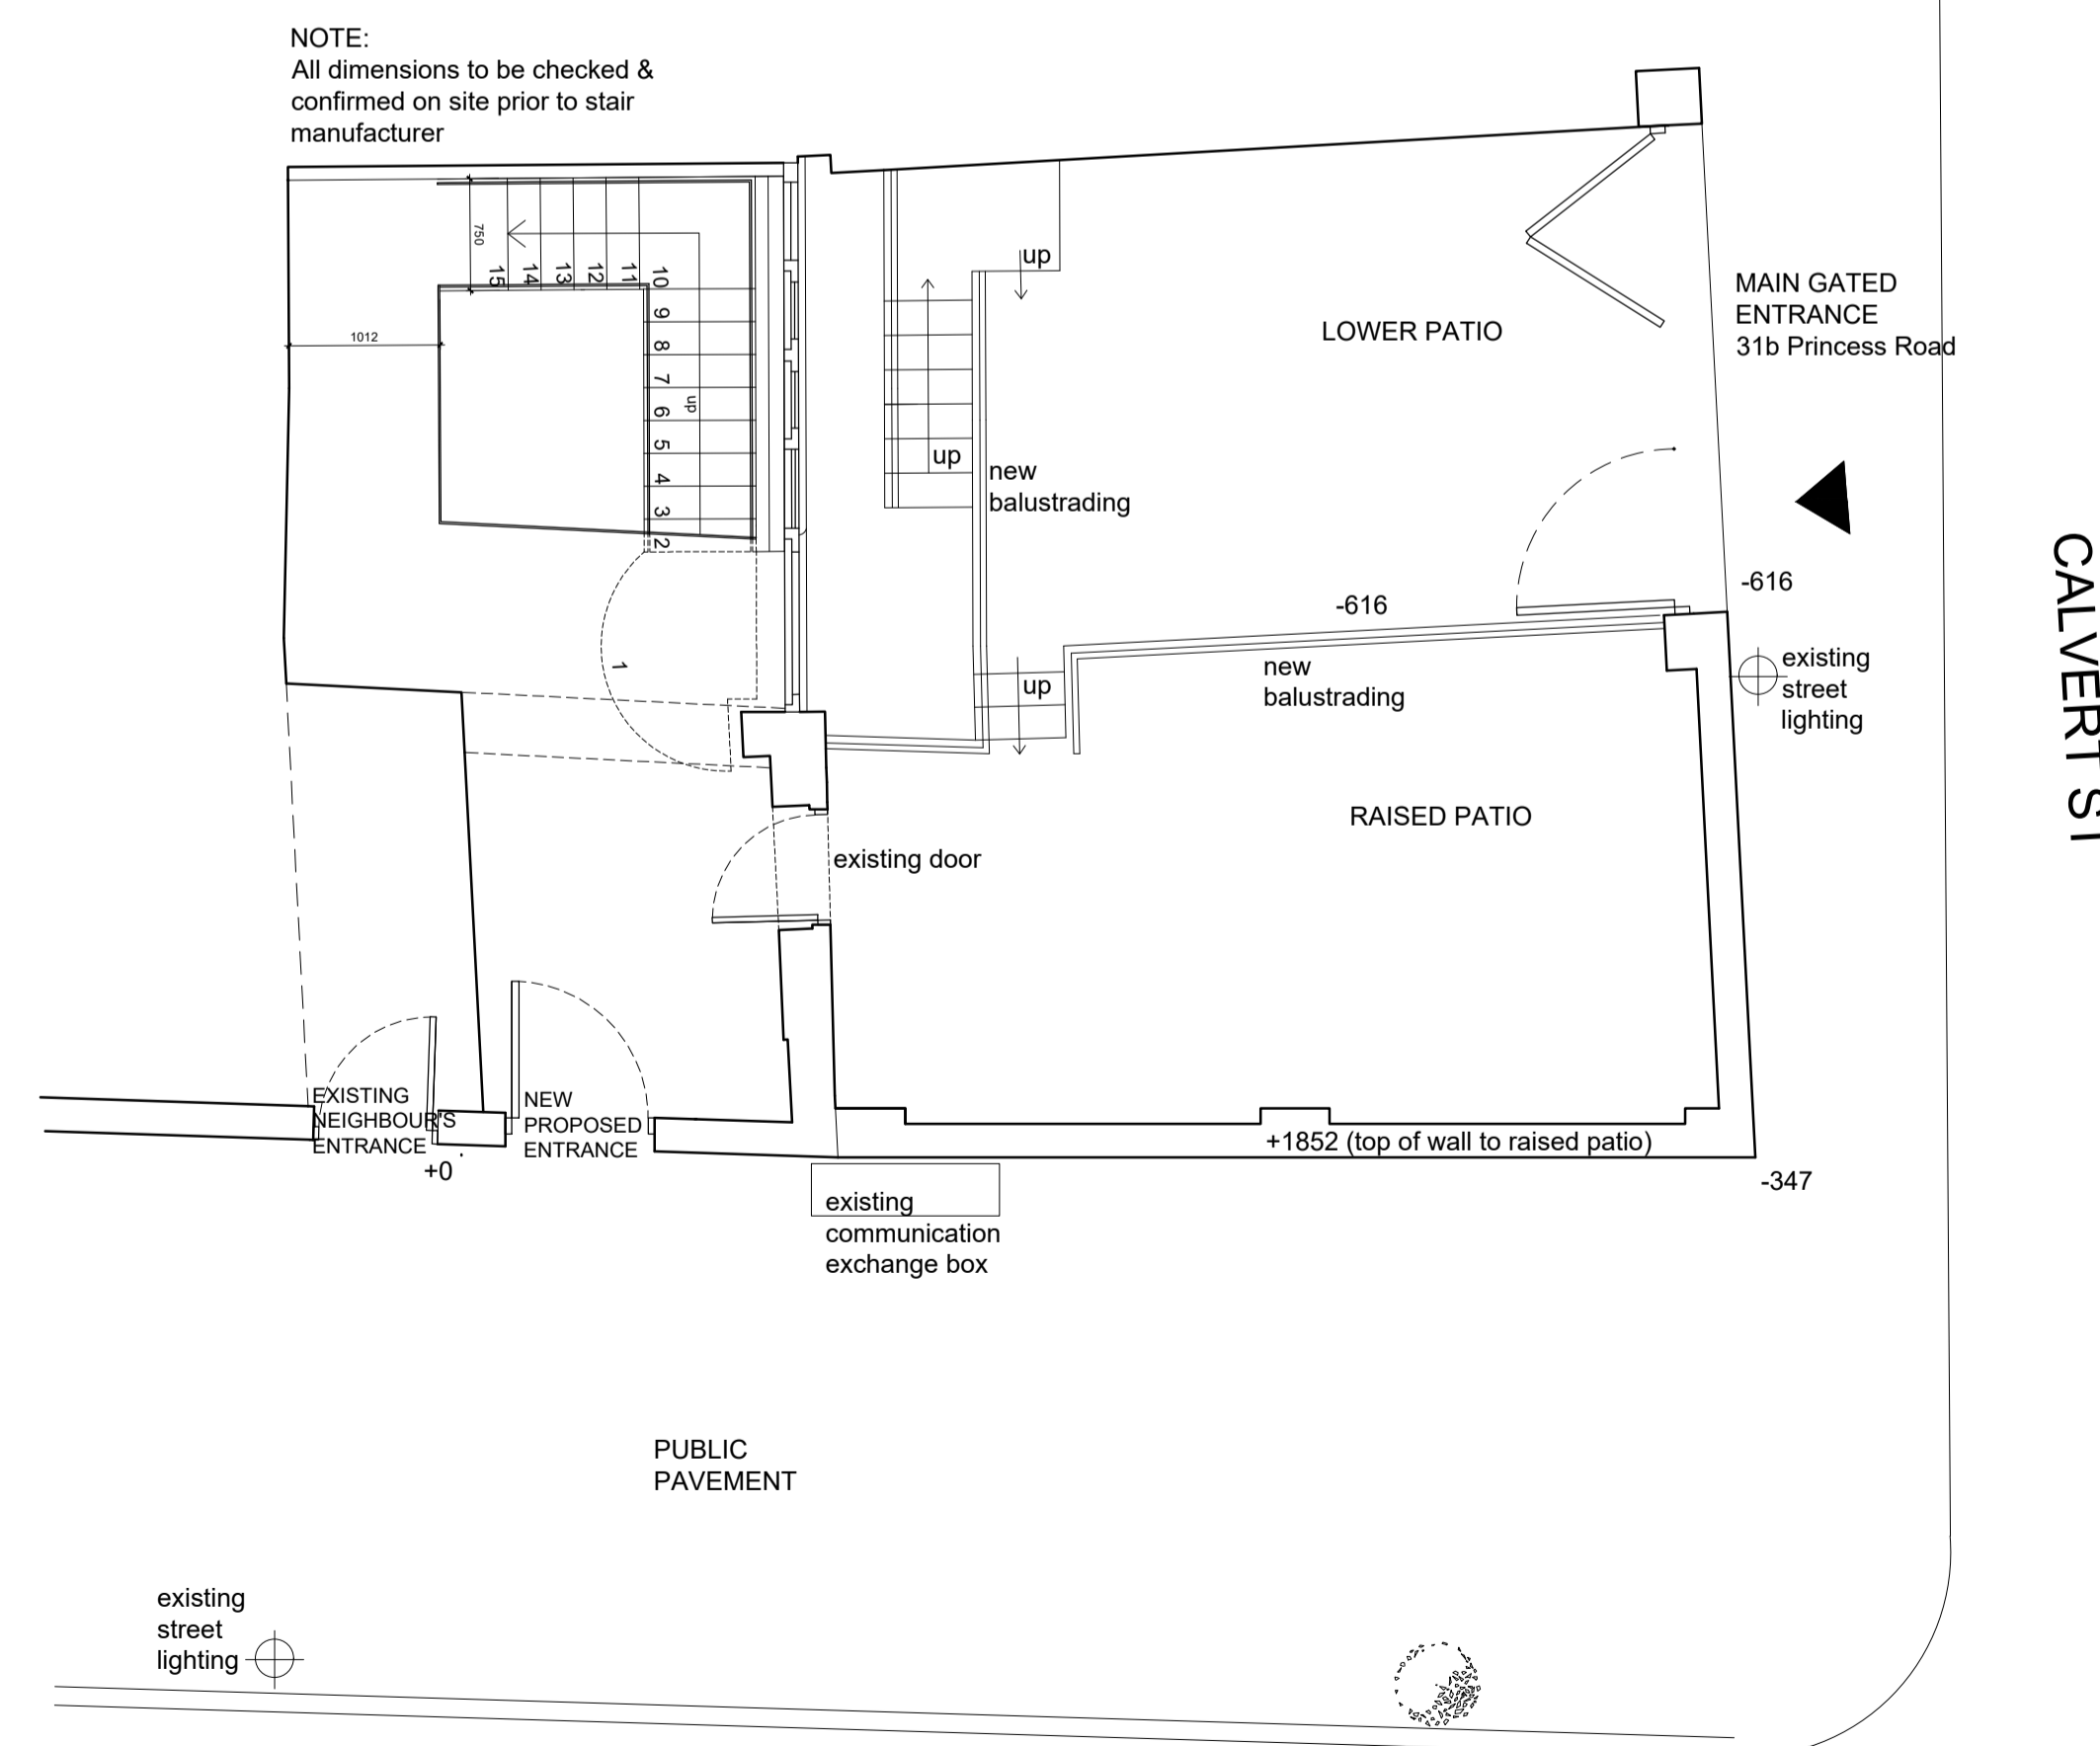

02:31B PRINCESS ROAD PROPOSED NEW SITE ACCESS - PLAN
SCALE 1:50

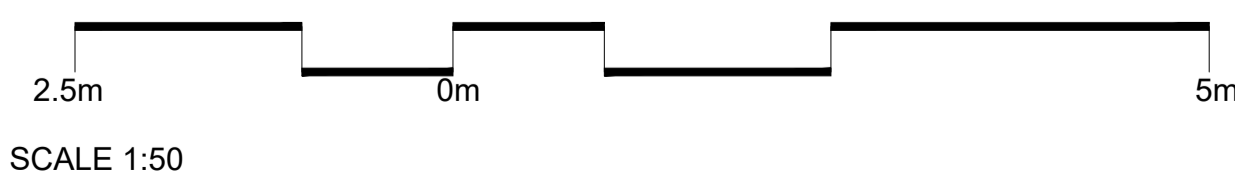

| Amendments: | | | |
|-------------|------|------|-------------|
| Rev | Int. | Date | Description |
| | | | |

Project:
31B Princess Road
NW1 8JR

Title:
New Front Door Entrance Access



Bluelime LTD
Unit 3
17-19 Bonny Street
London
NW1 9PE
T: +44 (0) 844 800 5711
F: +44 (0) 844 800 5659
E: info@bluelimeltd.com
W: www.bluelimeltd.com

TOWN PLANNING DRAWINGS

Drawn By: AMC
Scale: 1:50@ A1
Date: 28/06/18

Drawing Number: BLD-1627-PP-108
Revision: