


Abbreviations

A	Alarm Box	L	Light
AB	Air Brick	RWP	Rain Water Pipe
ACU	Air Conditioning Unit	STR	Sloping Tiled Roof
BK	Brick	TB	Telecoms Box
CO	Column	V	Vent
GM	Gas Meter	VP	Vent Pipe
HR	Handrail	WP	Waste Pipe
JB	Junction Box		

Survey Datum


The survey is to a local datum

Notes

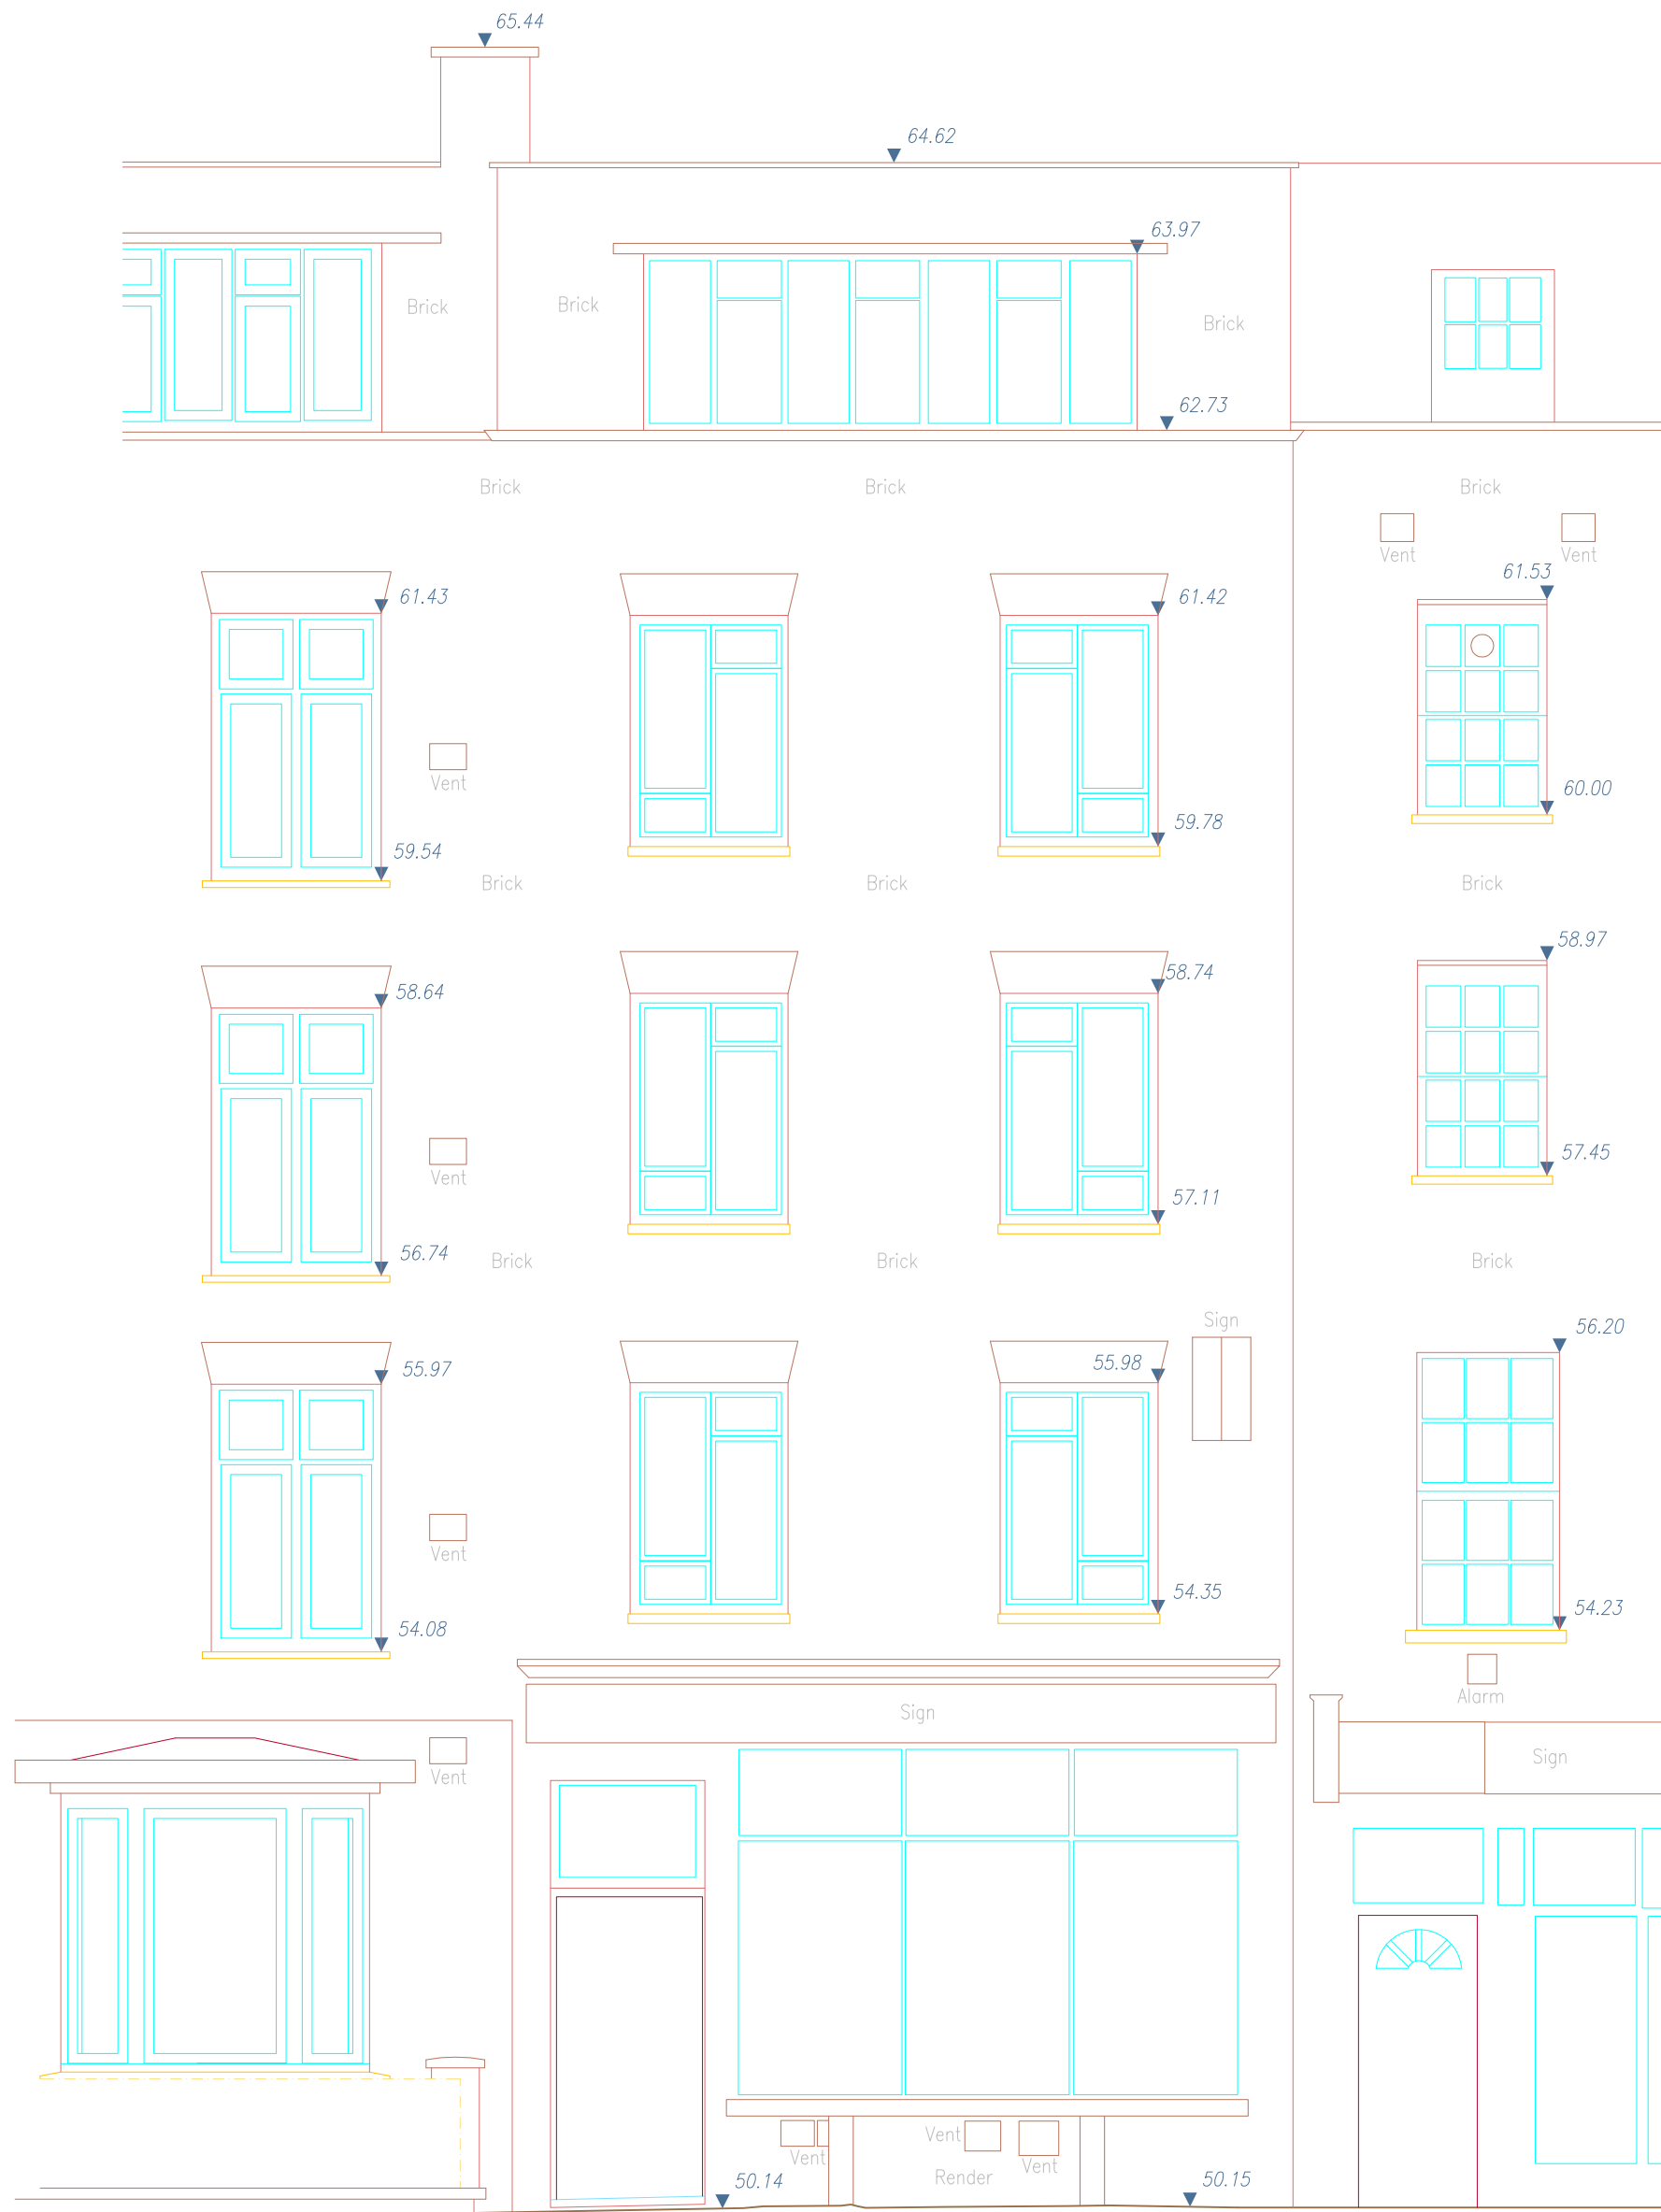

Datum 49.00m

Front Elevation

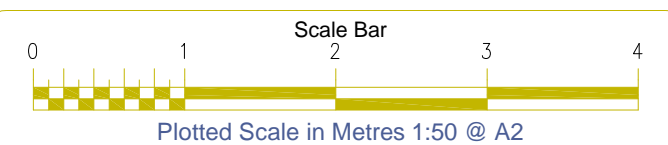

Client
Products From Spain LTD

Spatial Dimensions
Because Measurement Matters

1st/2nd Floor, 50 London Road, Riverhead, Kent, TN13 2DE
T: 01732 458799 E: info@spatial-dimensions.com
www.spatial-dimensions.com

Drawing Title
Front Elevation

Project
89 Charlotte Street
London
W1T 4PU

Surveyor: J.R.	Checker: W.S.	Status: FINAL	Rev:
Date: 30/05/18	SD Ref No: 18147_04	Sheet: 01 of 01	