rev amendments




Scale 1:100

associates

architecture

dexter

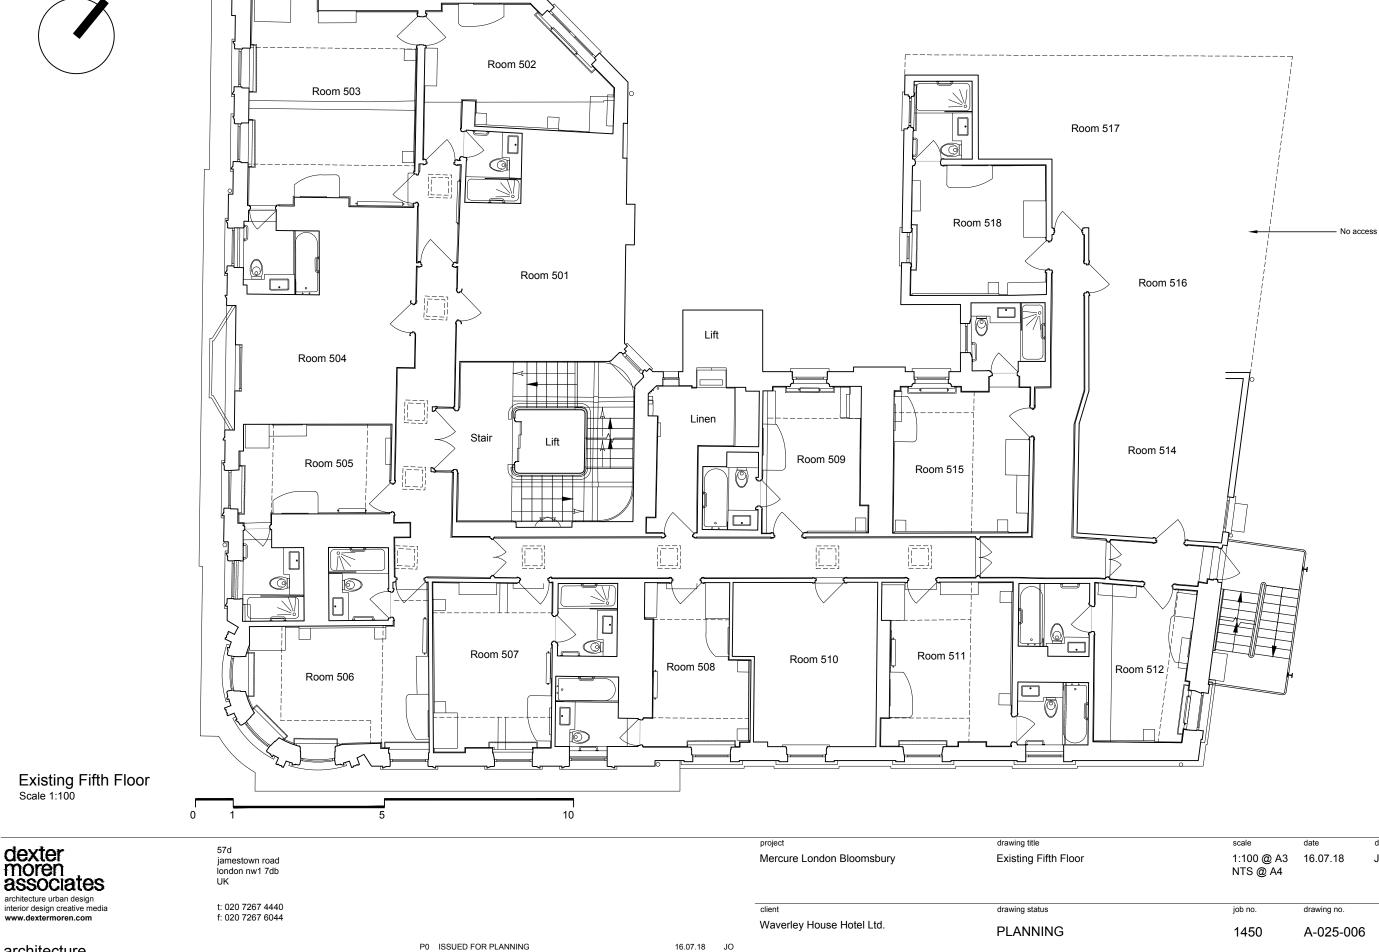

date

by

scale	date	drawn by	checked by
1:100 @ A3 NTS @ A4	16.07.18	JO	DM
job no.	drawing no.		revision
1450	A-025-006		P0