


Existing Sixth Floor
Scale 1:100

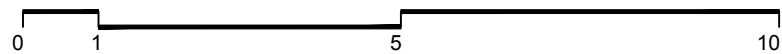

**dexter
moren
associates**
architecture urban design
interior design creative media
www.dextermoren.com

57d
jamestown road
london nw1 7db
UK

t: 020 7267 4440
f: 020 7267 6044

architecture

P0 ISSUED FOR PLANNING
rev amendments

16.07.18 JO
date by

project
Mercure London Bloomsbury

client
Waverley House Hotel Ltd.

drawing title
Existing Sixth Floor

drawing status
PLANNING

scale
1:100 @ A3
NTS @ A4

job no.
1450

drawing no.
A-025-007

date
16.07.18

drawn by
JO

checked by
DM

revision
P0