

+21.00 5 0 МС -(+ Room 006 Corridor 130-134 Southampton Row Room Room Room Room Room Room 1 309 509 108 208 409 609 Restaurant Corridor Corridor Corrido Corrido orrido МС Room Room Room Room Room 1 309 510 410 109 209 Room 610 ~ Cosmo Place First Floor Third Flo Fifth Flo Sixtn Floo und Floo **Existing Section AA** FIO Scale 1:100 project drawing title 57d dexter Mercure London Bloomsbury Existing Section AA jamestown road london nw1 7db UK associates architecture urban design interior design creative media www.dextermoren.com t: 020 7267 4440 client drawing status f: 020 7267 6044 Waverley House Hotel Ltd. PLANNING P0 ISSUED FOR PLANNING 16.07.18 JO architecture rev amendments date by

Copyright: All rights reserved. This drawing must not be reproduced without permission. Only the original drawing should be relied upon. Contractors, subcontractors and suppliers must verify all dimensions on site before commencing any work or making any shop drawings to be submitted to the architect / interior designer for comment prior to fabrication. This drawing is to be read in conjunction with the architect's / interior designer's specification, bills of quantities / schedules, structural, mechanical & electrical drawings and all discrepancies are to be reported to the architect / interior designer. Do not scale from this drawing. Dimensions are in millimetres unless otherwise stated.



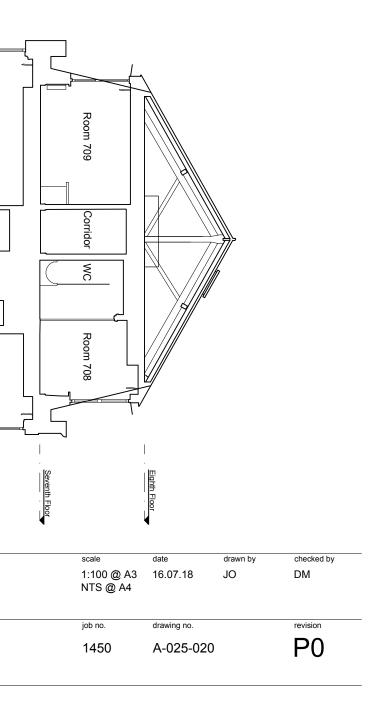

10

 