


Southampton Row



Proposal

Proposed Roof Level
Scale 1:100

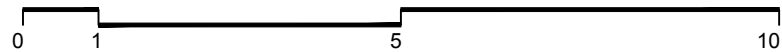

Cosmo Place

**dexter
moren
associates**
architecture urban design
interior design creative media
www.dextermoren.com

57d
jamestown road
london nw1 7db
UK

t: 020 7267 4440
f: 020 7267 6044

P1 AOV STAIR INCLUDED
P0 ISSUED FOR PLANNING
rev amendments

20.07.18 JO
16.07.18 JO
date by

project
Mercure London Bloomsbury

drawing title
Proposed Roof Level

scale
1:100 @ A3
NTS @ A4

date
16.07.18

drawn by
JO

checked by
DM

client
Waverley House Hotel Ltd.

drawing status
PLANNING

job no.
1450

drawing no.
A-100-010

revision
P1