

Copyright: All rights reserved. This drawing must not be reproduced without permission. Only the original drawing should be relied upon. Contractors, subcontractors and suppliers must verify all dimensions on site before commencing any work or making any shop drawings. All shop drawings to be submitted to the architect / interior designer for commencing any work or making any shop drawings. architect's / interior designer's specification, bills of quantities / schedules, structural, mechanical & electrical drawings and all discrepancies are to be reported to the architect / interior designer. Do not scale from this drawing. Dimensions are in millimetres unless otherwise stated.

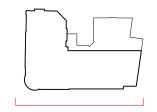



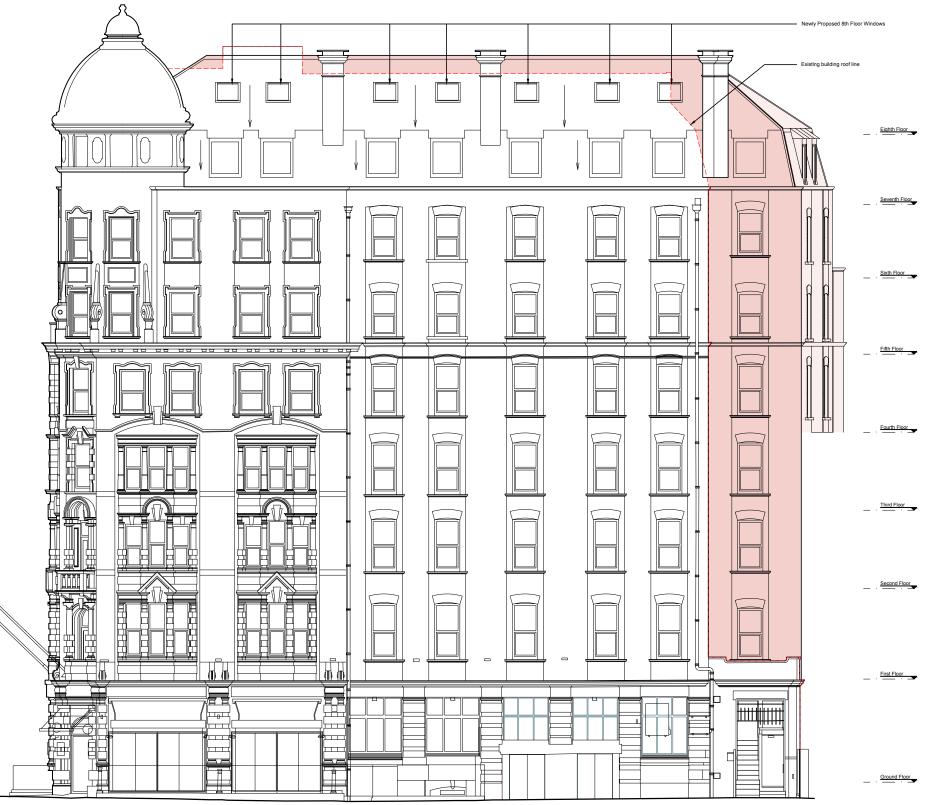

10

Proposed Cosmo Place Elevation Scale 1:150

dexter moren associates architecture urban design	57d jamestown road london nw1 7db UK			^{project} Mercure London Bloomsbury	drawing title Proposed Cosmo Place Elevation
interior design creative media www.dextermoren.com	t: 020 7267 4440 f: 020 7267 6044			client Waverley House Hotel Ltd.	drawing status PLANNING
architecture		P0 ISSUED FOR PLANNING rev amendments	16.07.18 JO date by		

	job no. 1450	drawing no. A-110-002		revision P0	
	1:150 @ A3 NTS @ A4	16.07.18	JO	DM	
	scale	date	drawn by	checked by	
_	Ground Floor				
_	First Floor				
_	Second Floor				
_	Third Floor				