

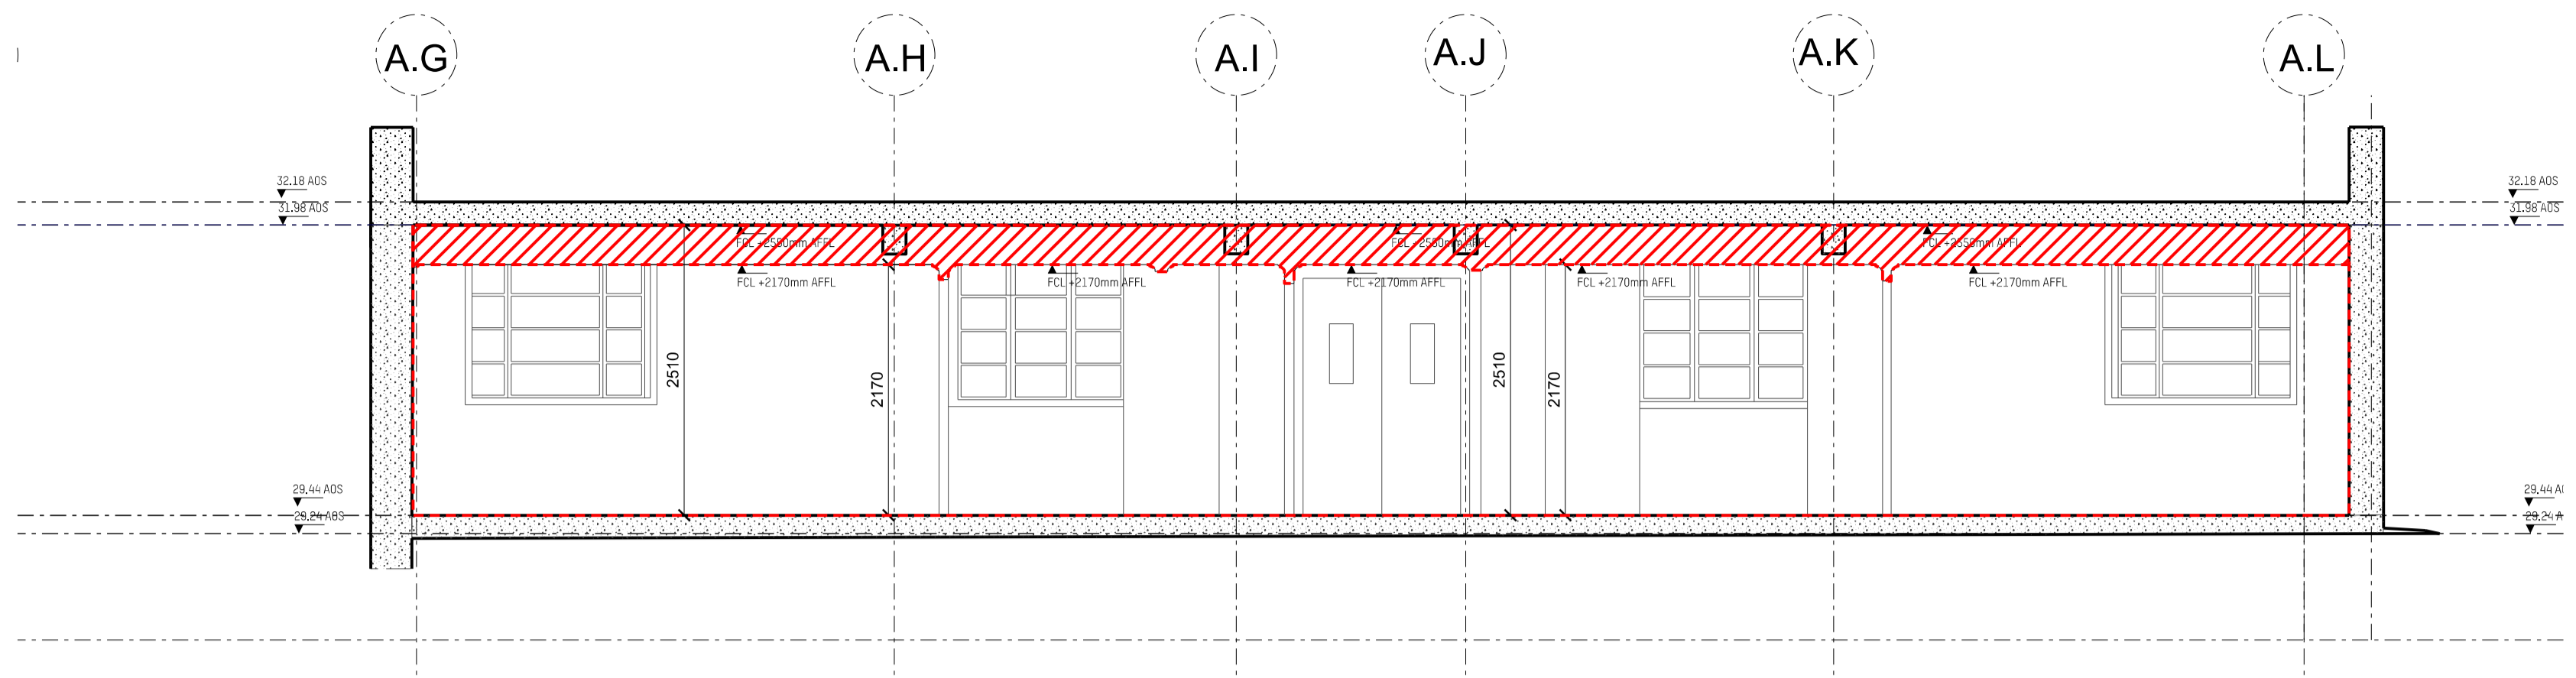
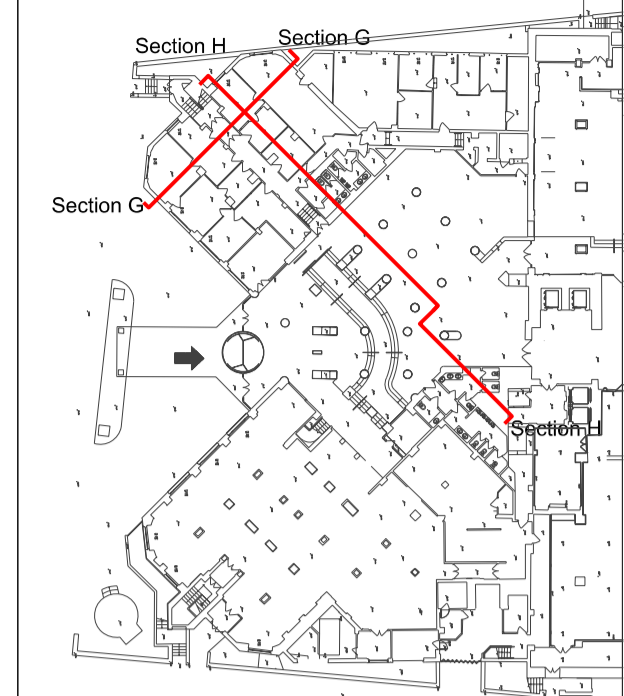



DO NOT SCALE FROM THIS DRAWING. ALL DIMENSIONS ARE TO BE CHECKED ON SITE PRIOR TO BUILD. DIMENSIONAL DIFFERENCES TO BE CONFIRMED WITH THE ARCHITECT. THIS DRAWING IS TO BE READ IN CONJUNCTION WITH ALL CONSULTANTS INFORMATION, MACKAY AND PARTNERS LLP RETAIN THE COPYRIGHT OF ALL INFORMATION WITHIN THIS DRAWING.

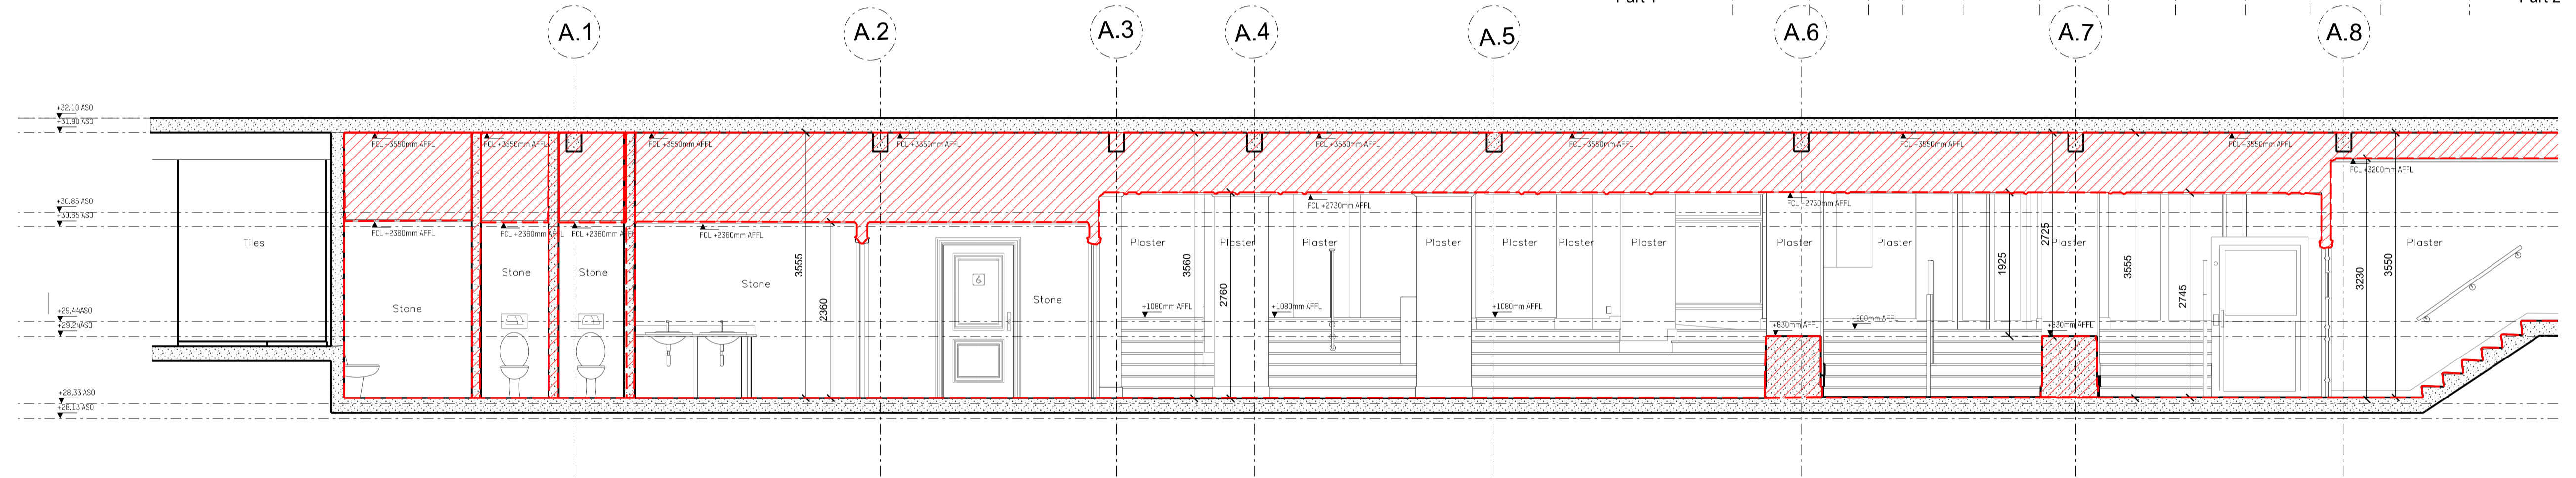

Section G

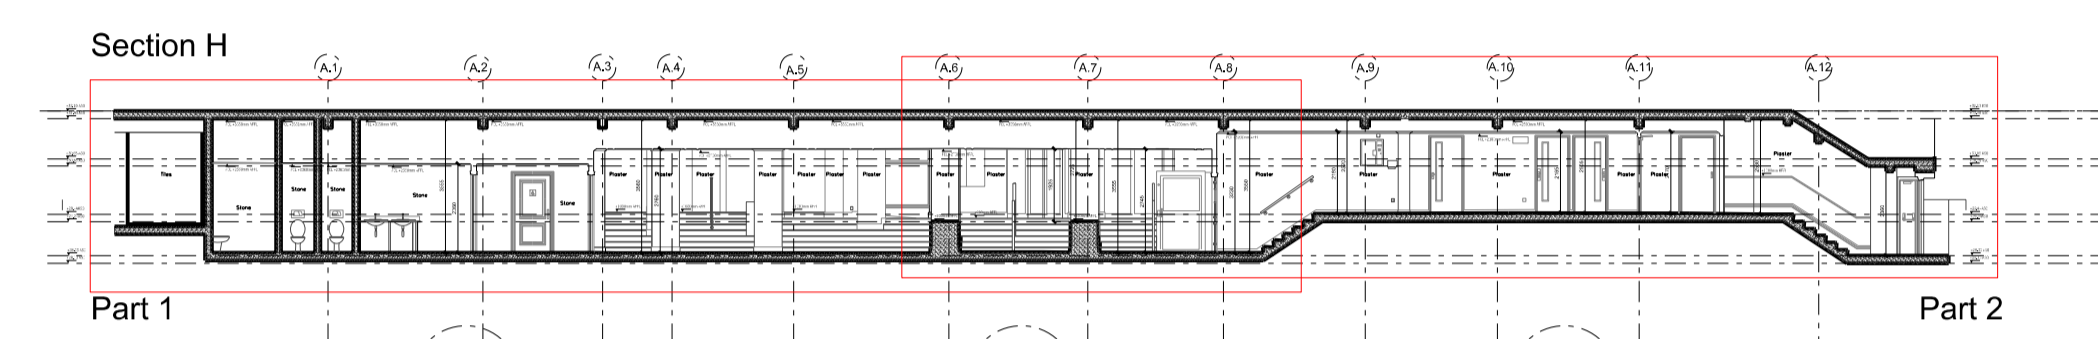


Section H - Part 1

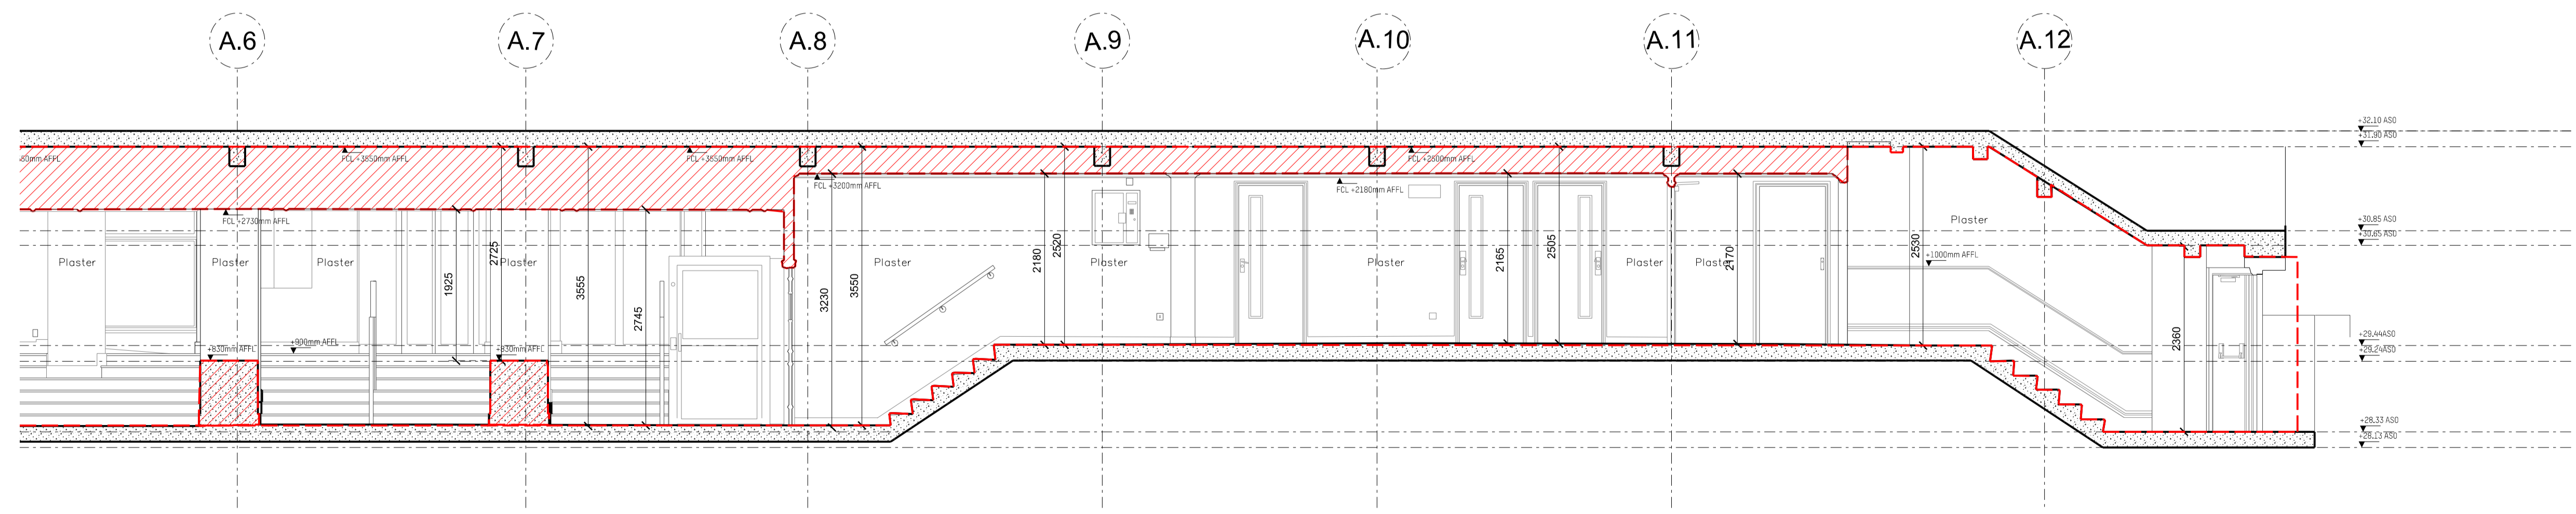

Section H - Part 2

DEMOLITIONS  
 SCOPE OF WORKS

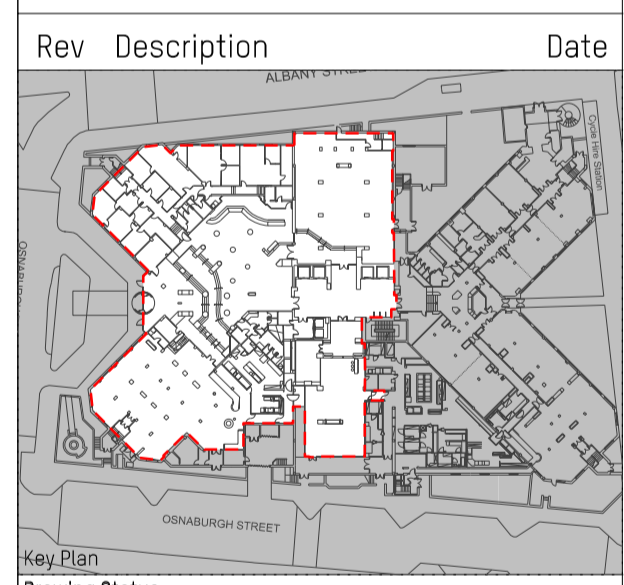

Key Plan  
 Drawing Status  
**PLANNING**  
 Issued only for purpose indicated

**Mackay Partners**

ARCHITECTS & DESIGNERS  
 Florin Studios, Florin Court, 6-9 Charterhouse Square  
 London EC1M 6EY tel: +44 (0)207 608 1177  
 e mail: contact@mackayandpartners.co.uk

Job Title  
**White House Hotel**

Drawing Title  
**EXISTING  
 GROUND FLOOR  
 SECTIONS G, H**

Scale @ A1: 1:50 Scale @ A3: 1:100 Drawn by: JS  
 Date: 17/07/2018 Checked by: KM  
 Drawing No.: 612.17\_EX\_0600\_501 Rev: -