

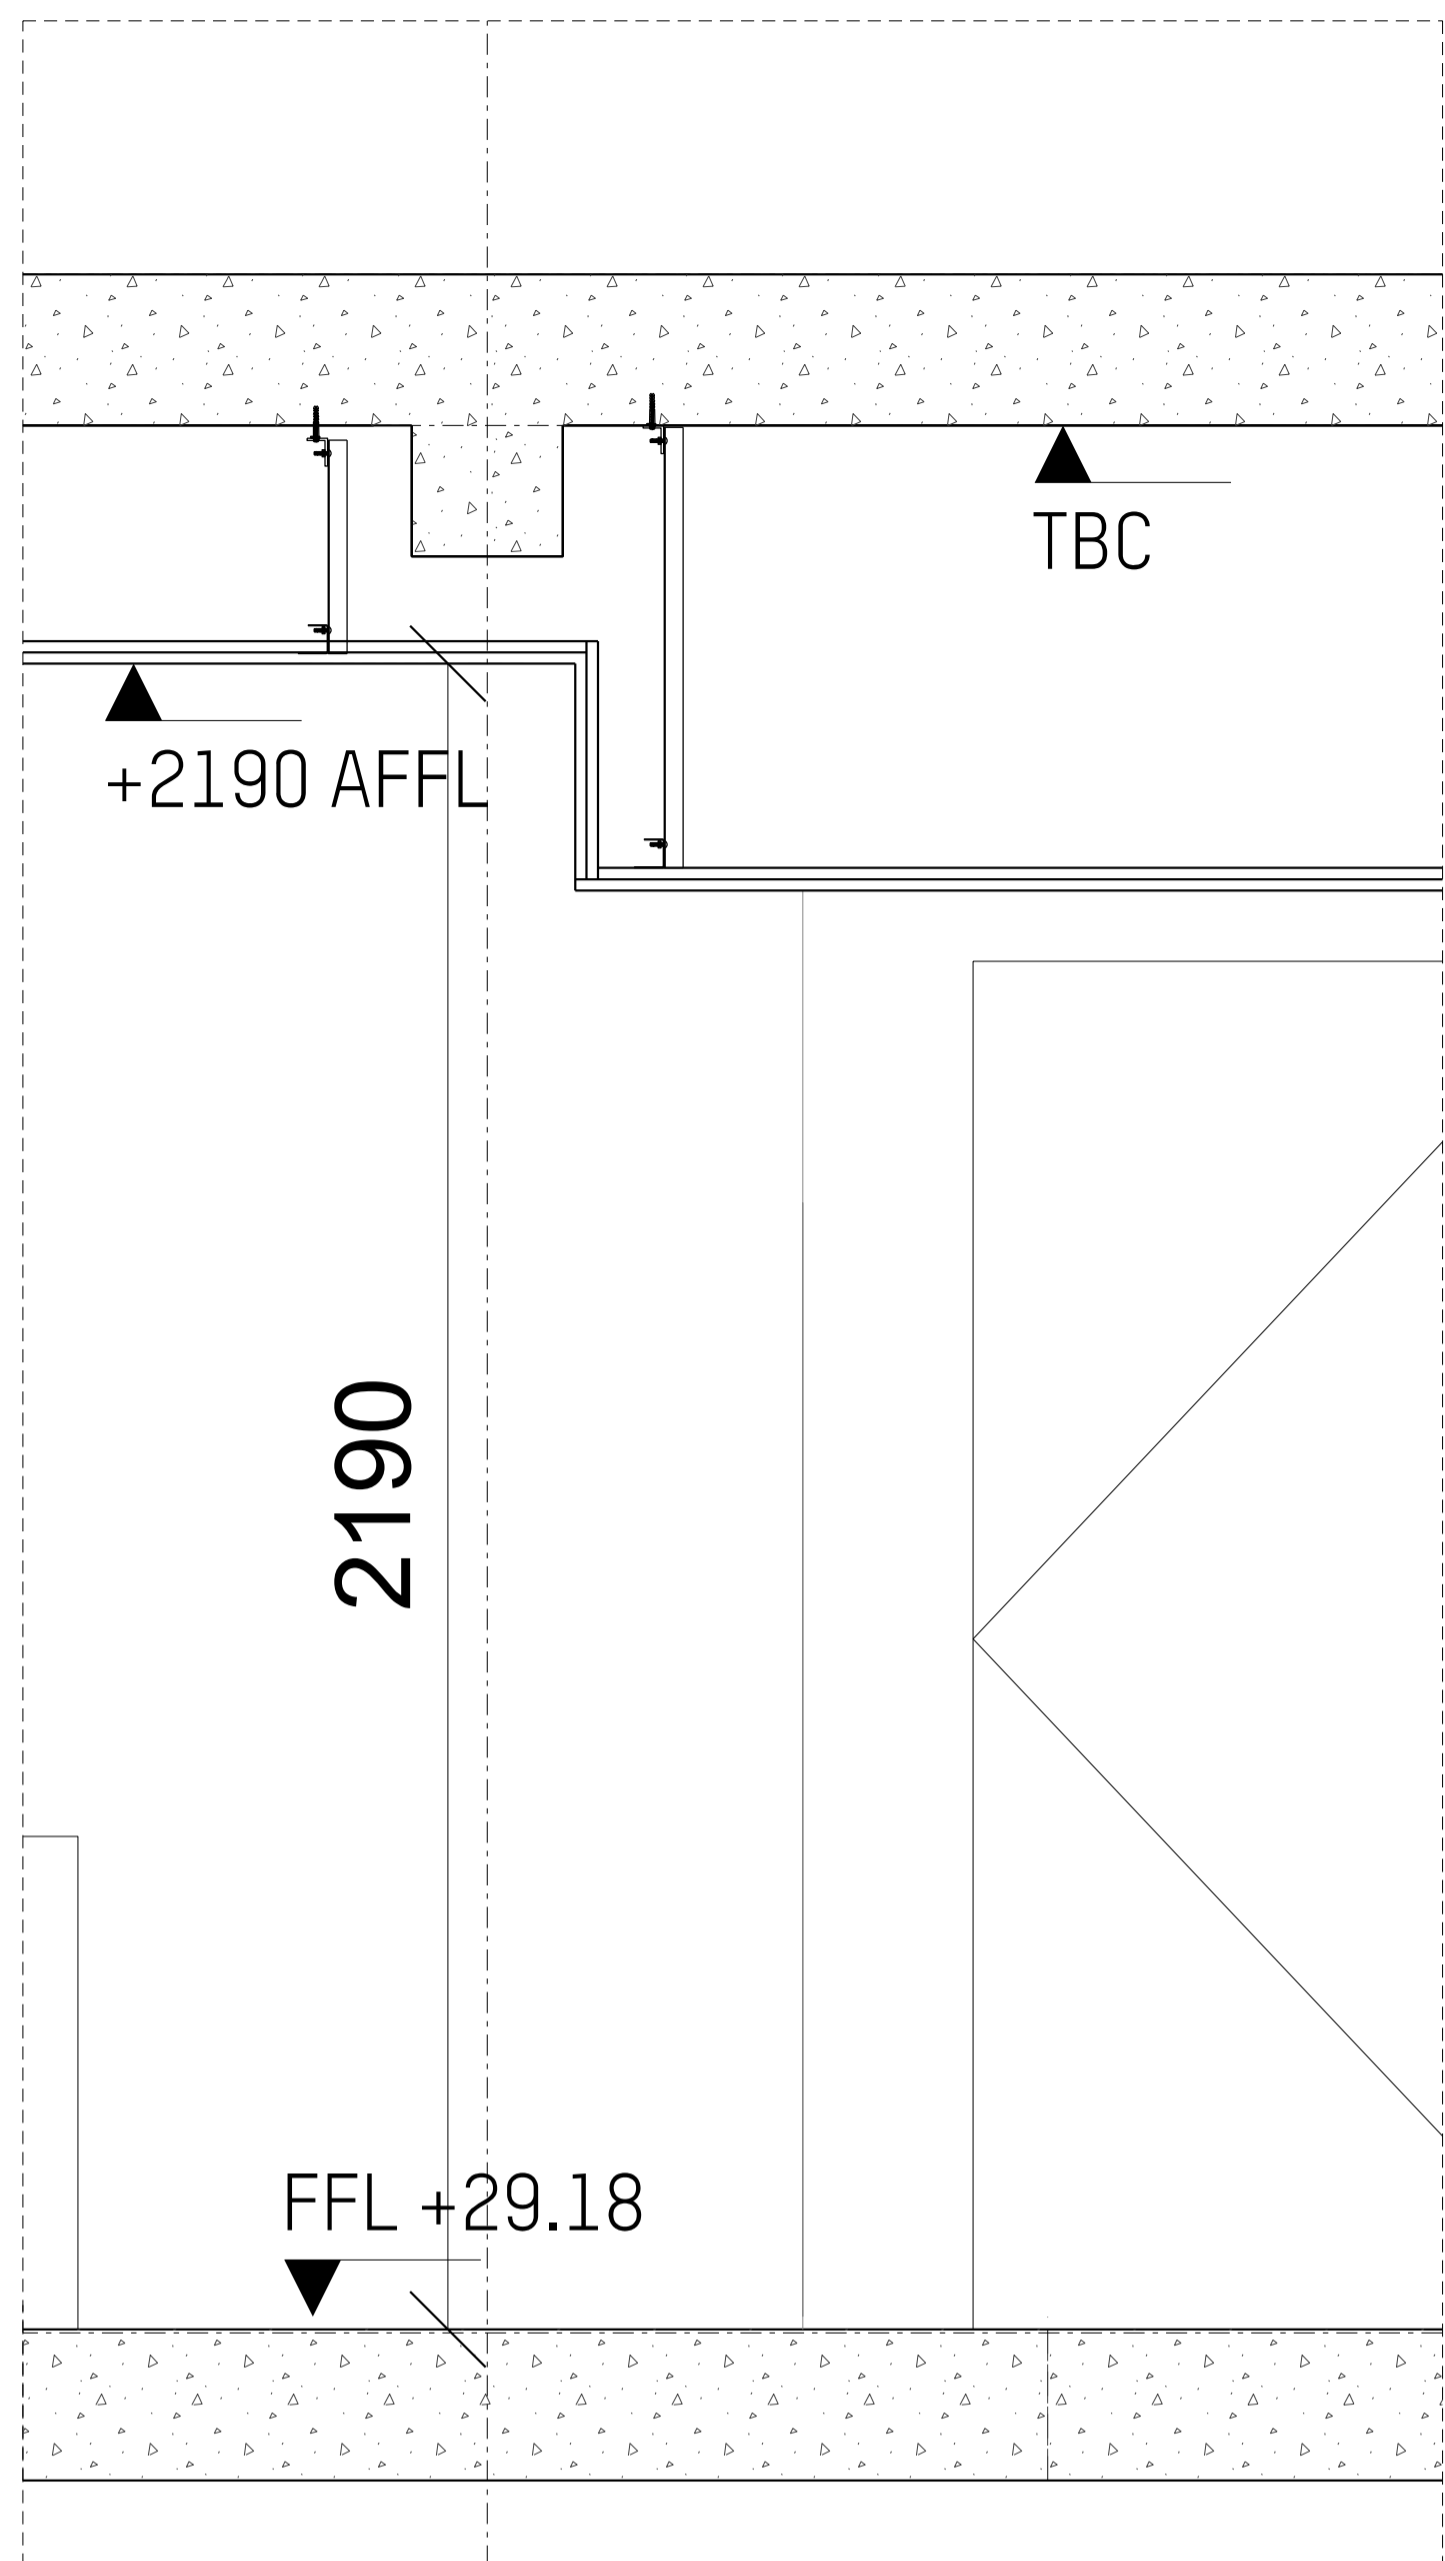



DO NOT SCALE FROM THIS DRAWING. ALL DIMENSIONS ARE TO BE CHECKED ON SITE PRIOR TO BUILD. DIMENSIONAL DIFFERENCES TO BE CONFIRMED WITH THE ARCHITECT. THIS DRAWING IS TO BE READ IN CONJUNCTION WITH ALL CONSULTANTS INFORMATION. MACKAY AND PARTNERS LLP RETAIN THE COPYRIGHT OF ALL INFORMATION WITHIN THIS DRAWING.

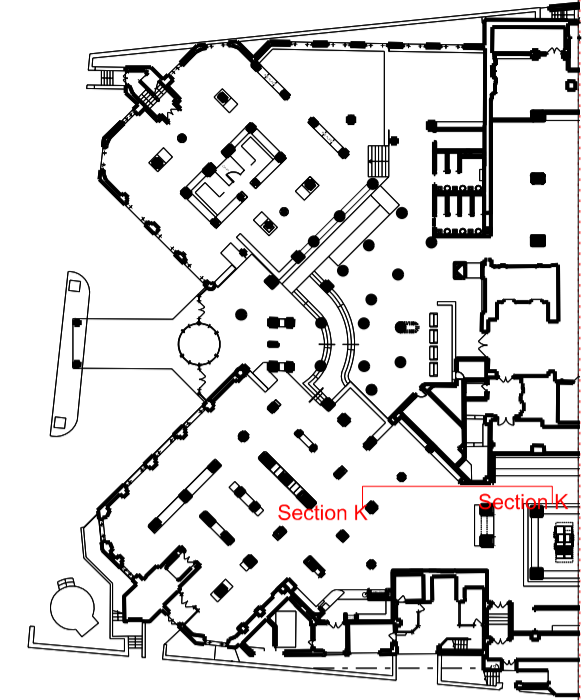


DETAIL 01

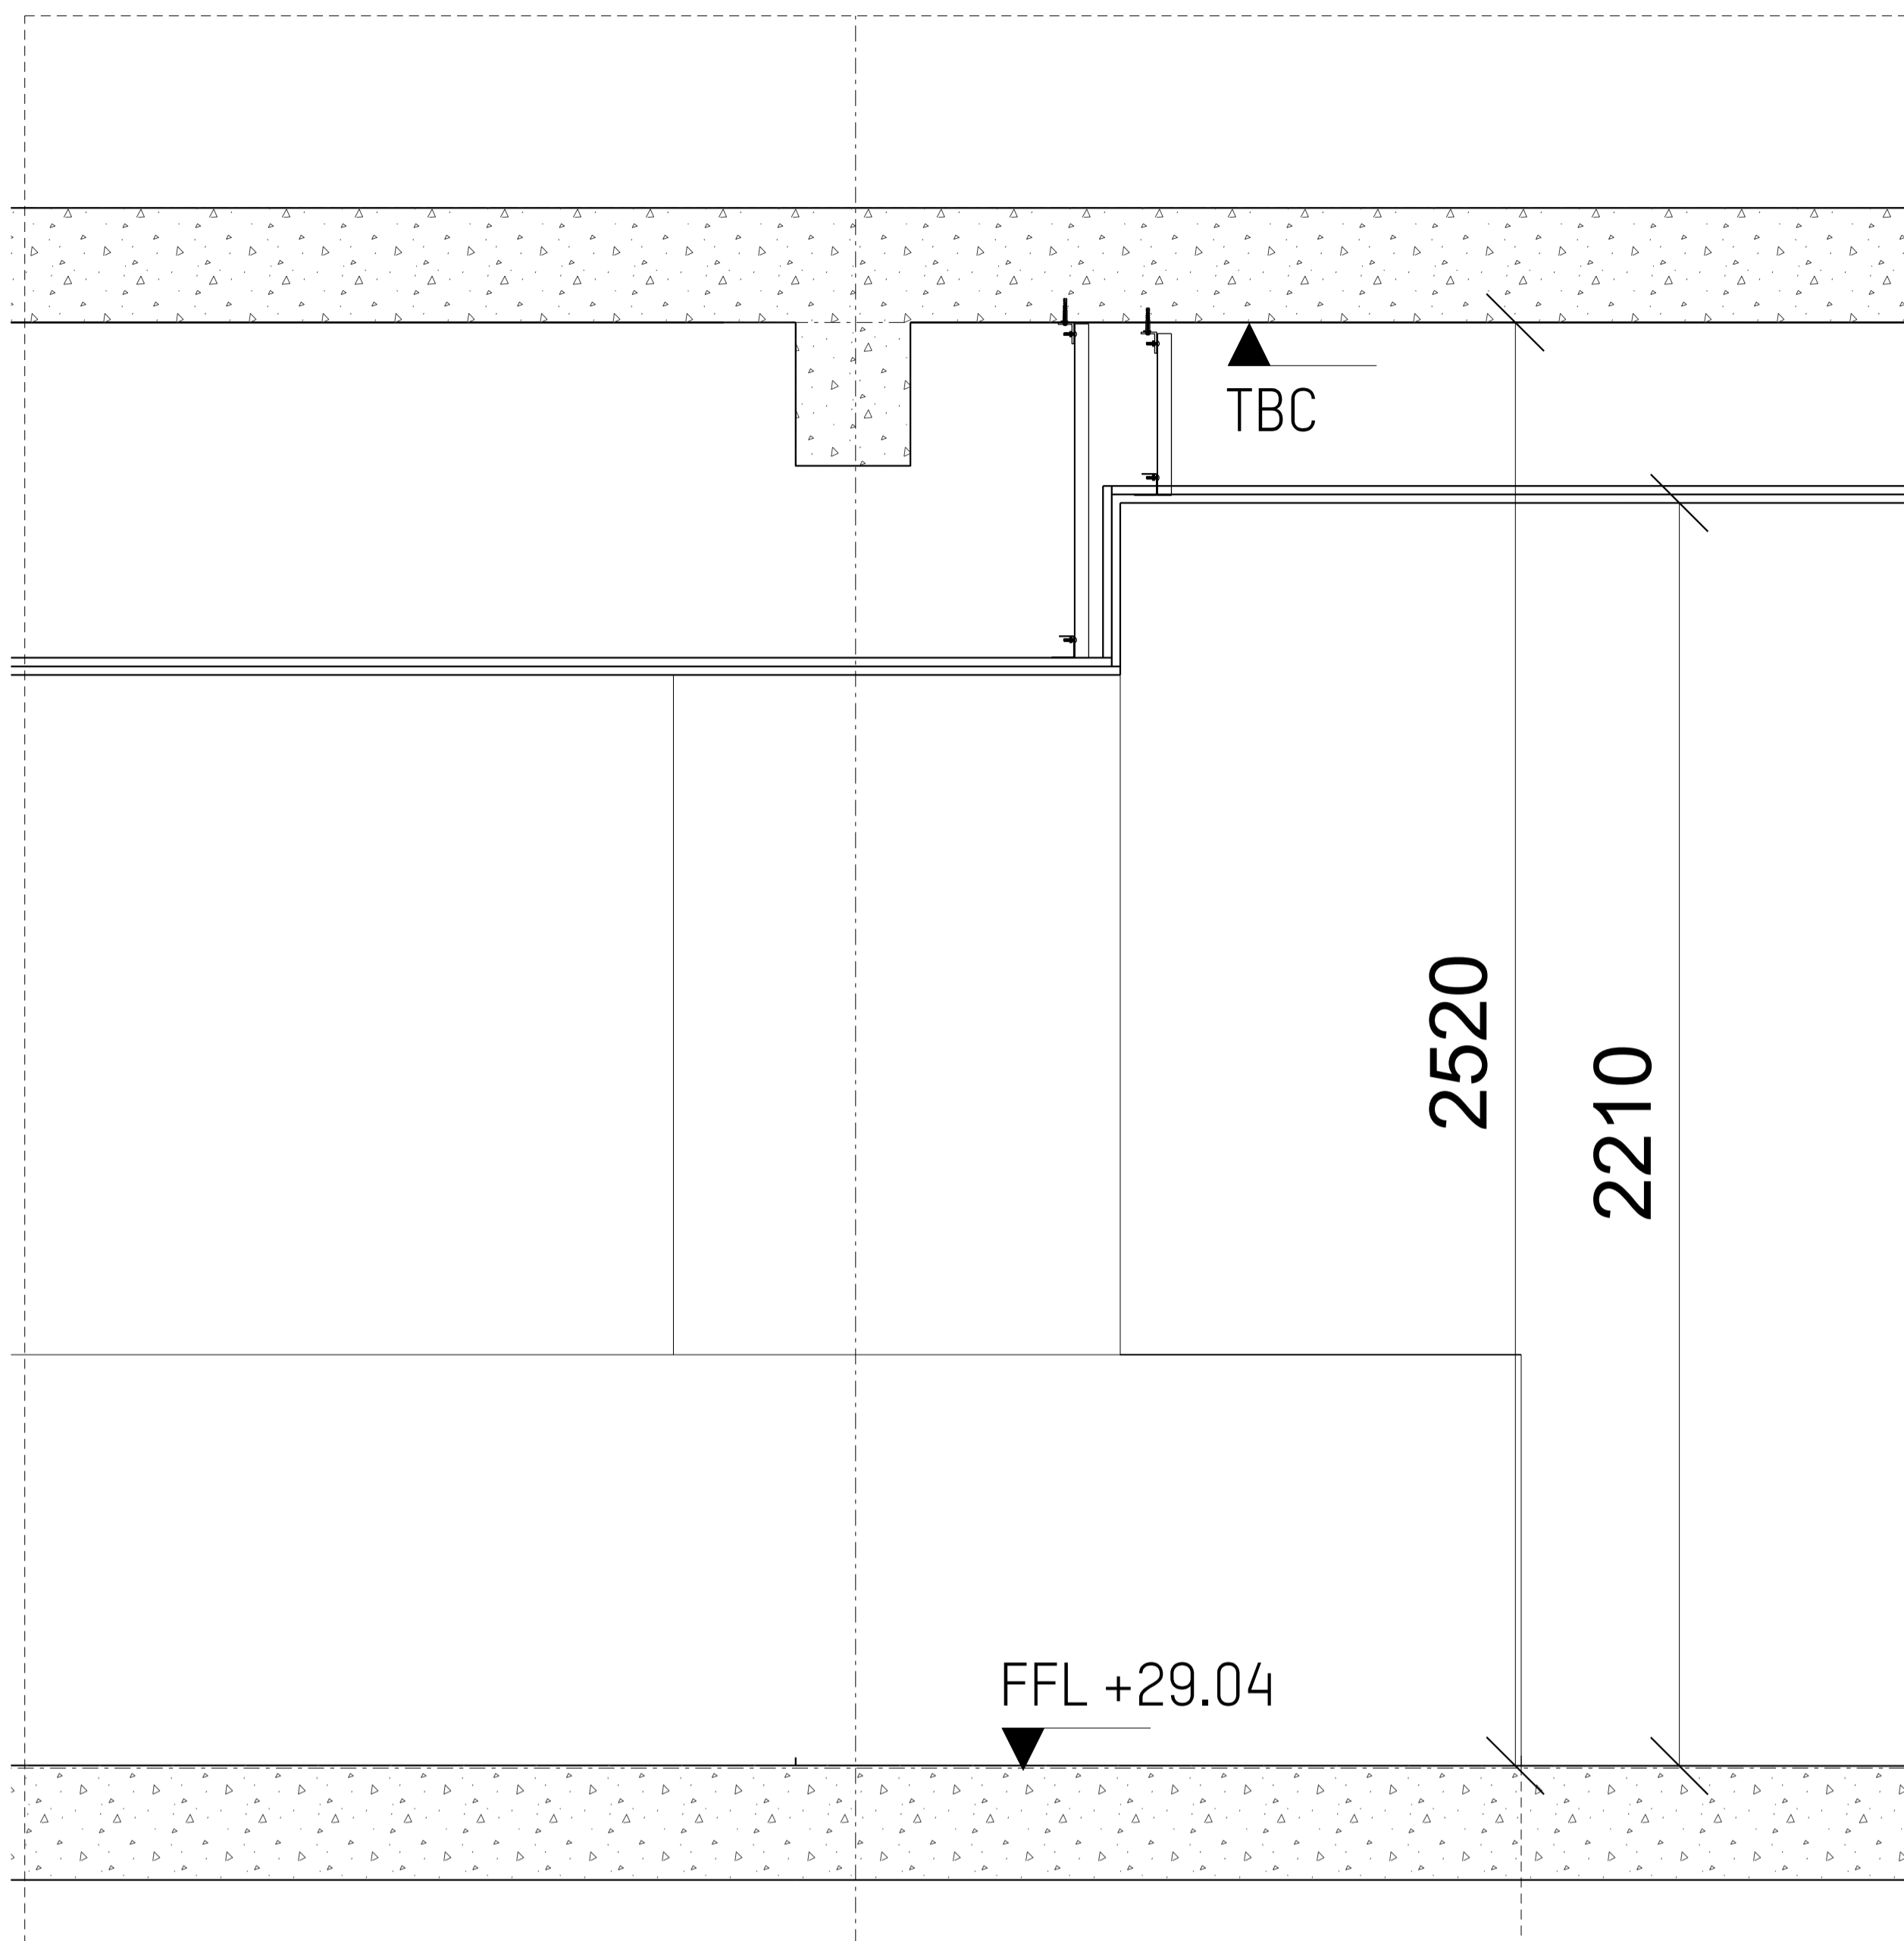


DETAIL 02

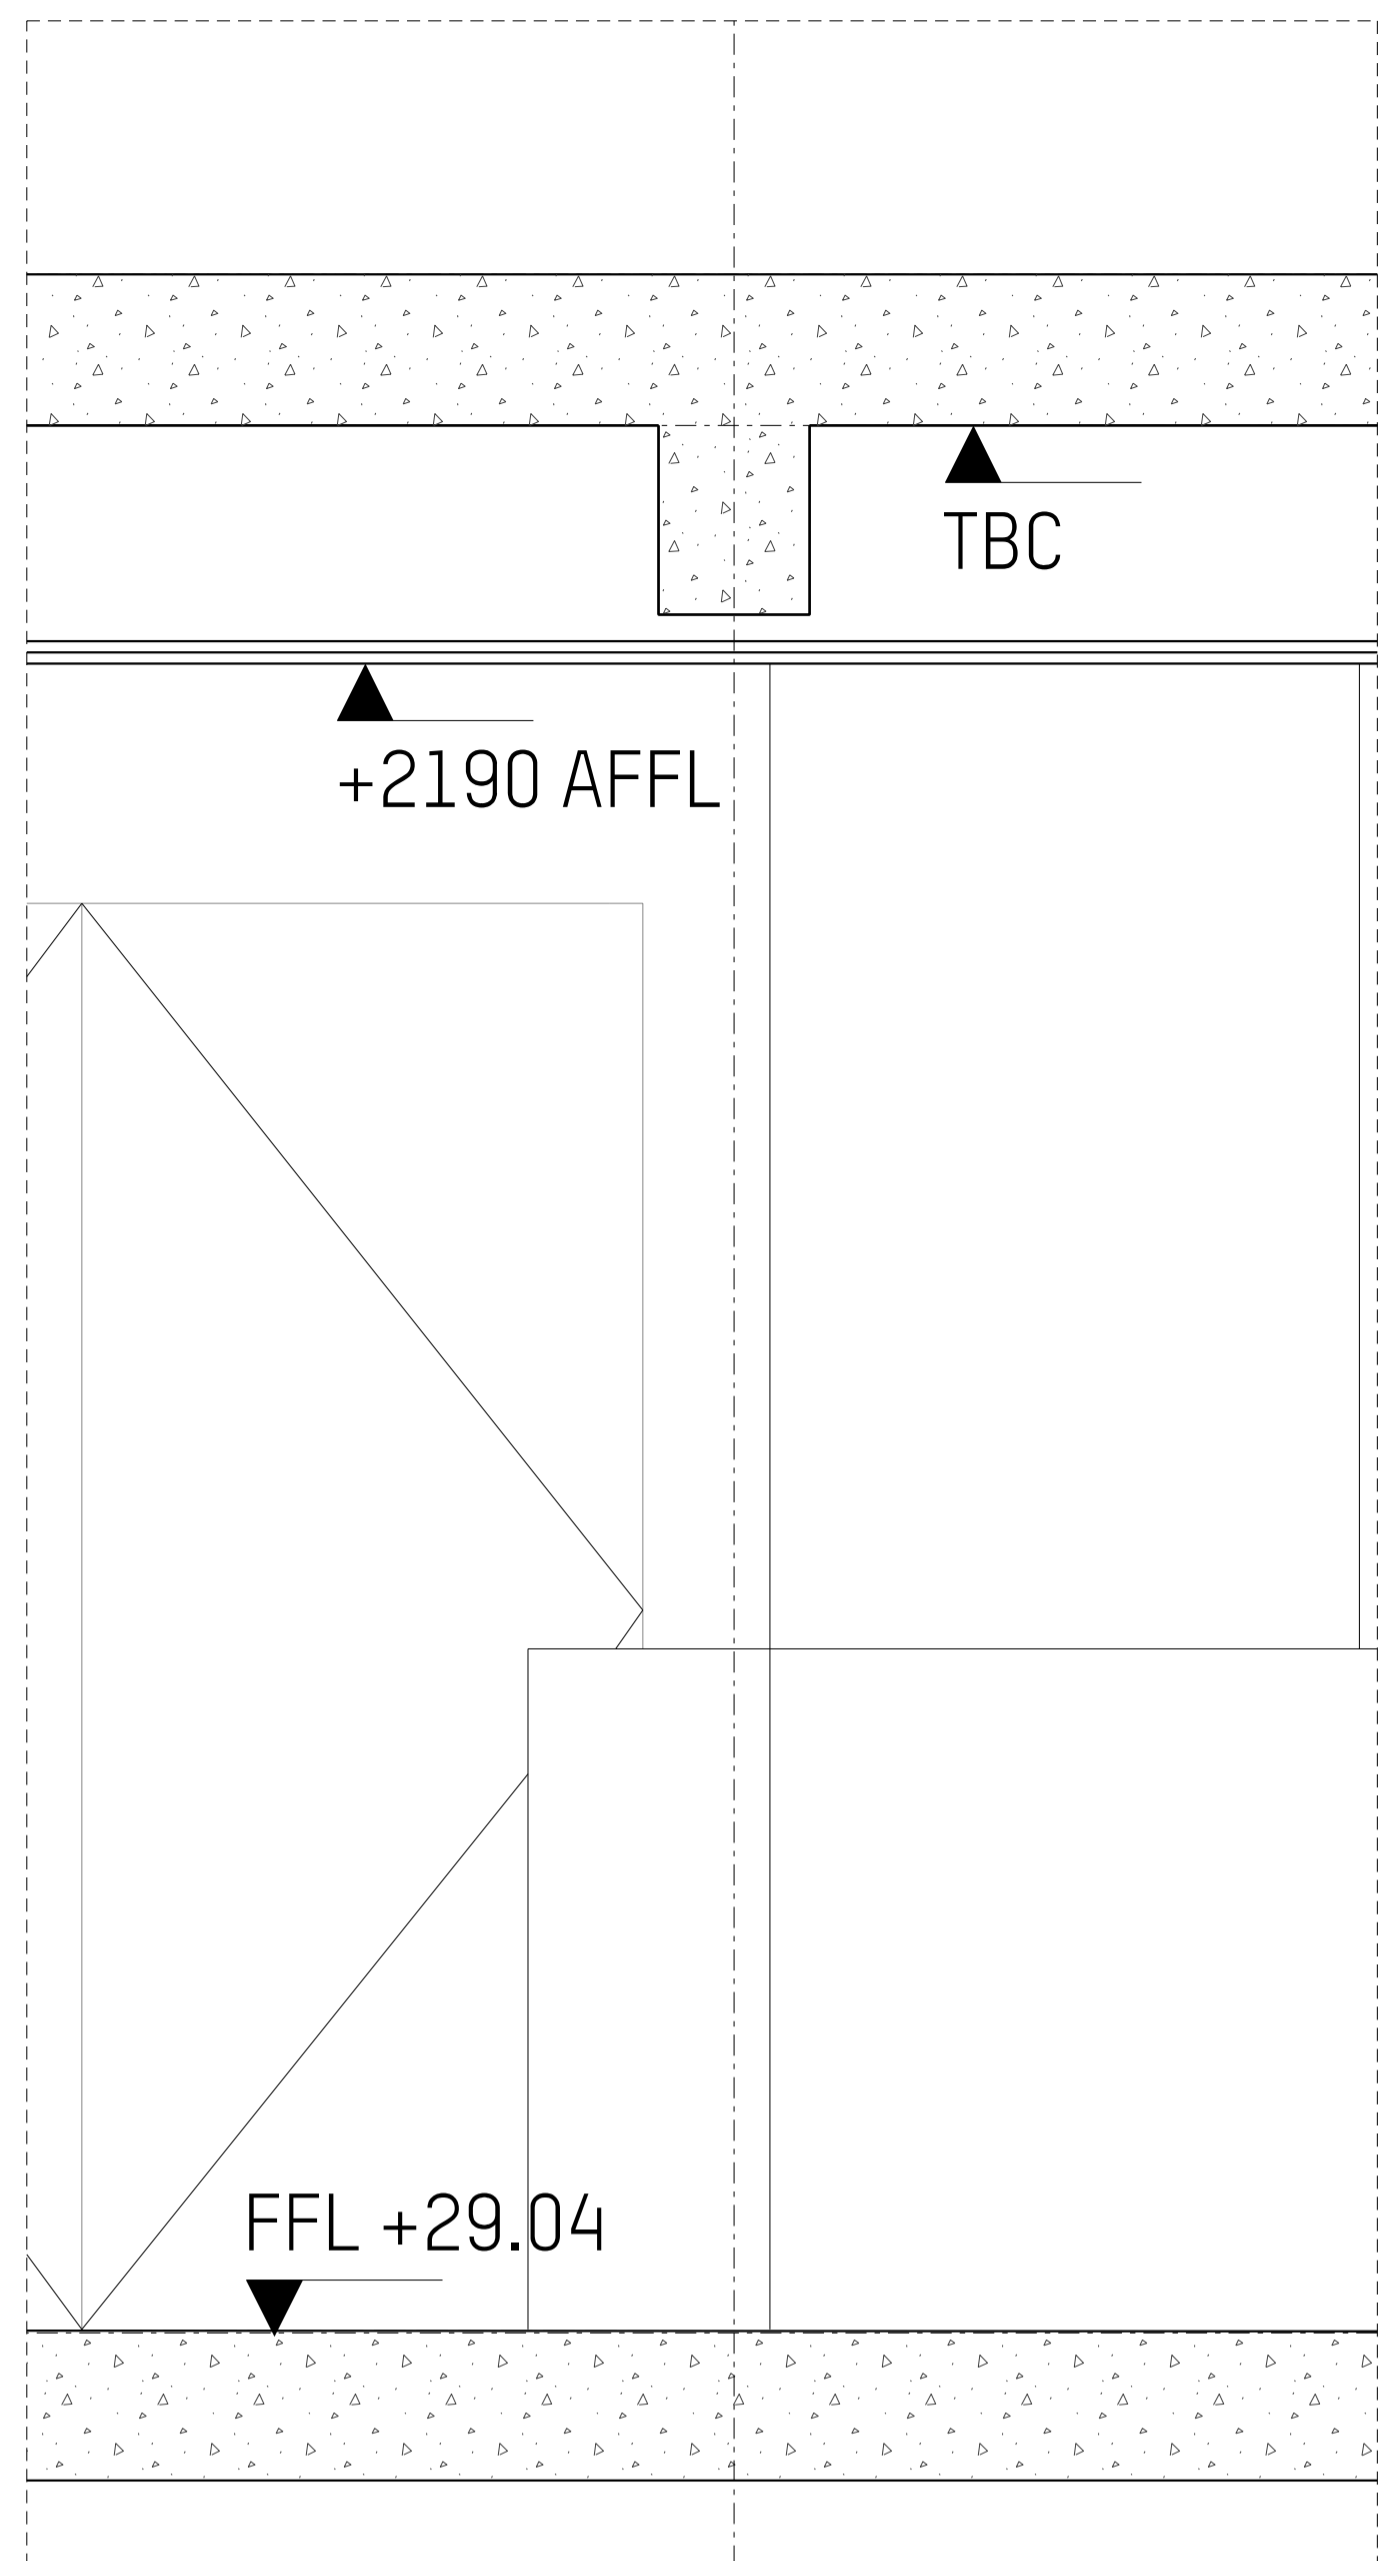

DETAIL 03

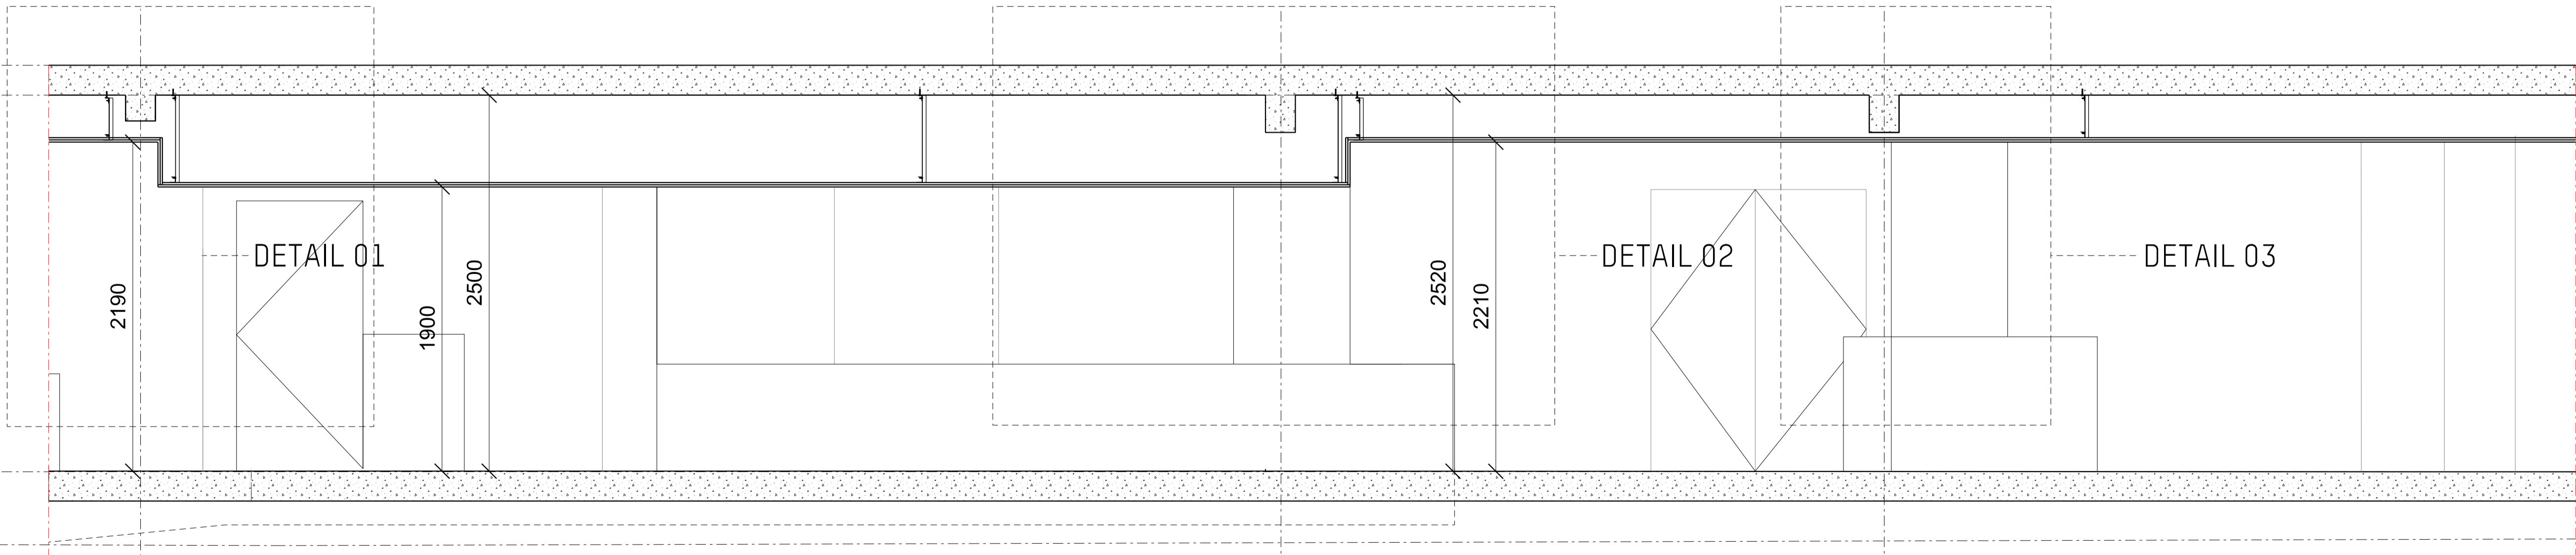

EXISTING SECTION K_SCALE 1:25

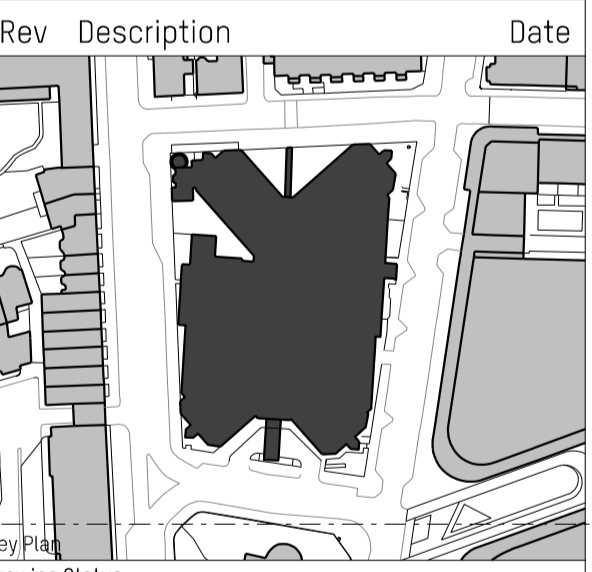

Rev Description Date

Key Plan

Drawing Status

PLANNING
Issued only for purpose indicated

Mackay Partners

ARCHITECTS & DESIGNERS
Florin Studios, Florin Court, 6-9 Charterhouse Square
London EC1M 6EY tel +44 (0)207 608 1177
e mail: contact@mackayandpartners.co.uk

Job Title
White House Hotel

Drawing Title

**PROPOSED
GROUND FLOOR
CEILING - SECTIONS**

Scale @ A1 **1:10** Scale @ A3 **1:20** Drawn by **MT**

Date **17/07/2018** Checked by **KM**

Drawing No. **612.17_P_3500_731** Rev. **-**