




Section B

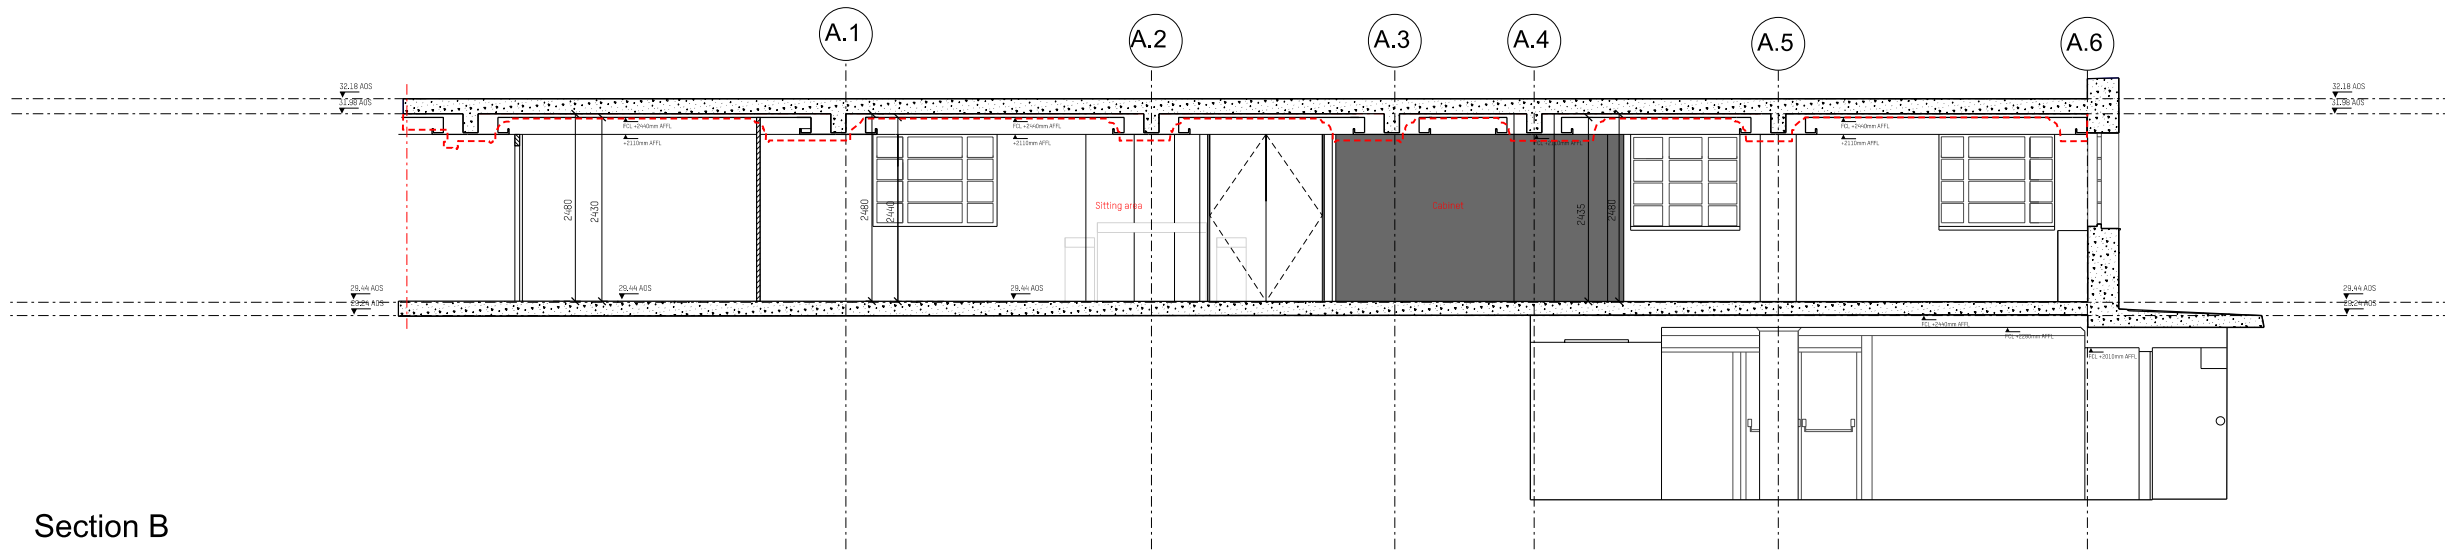

Section C

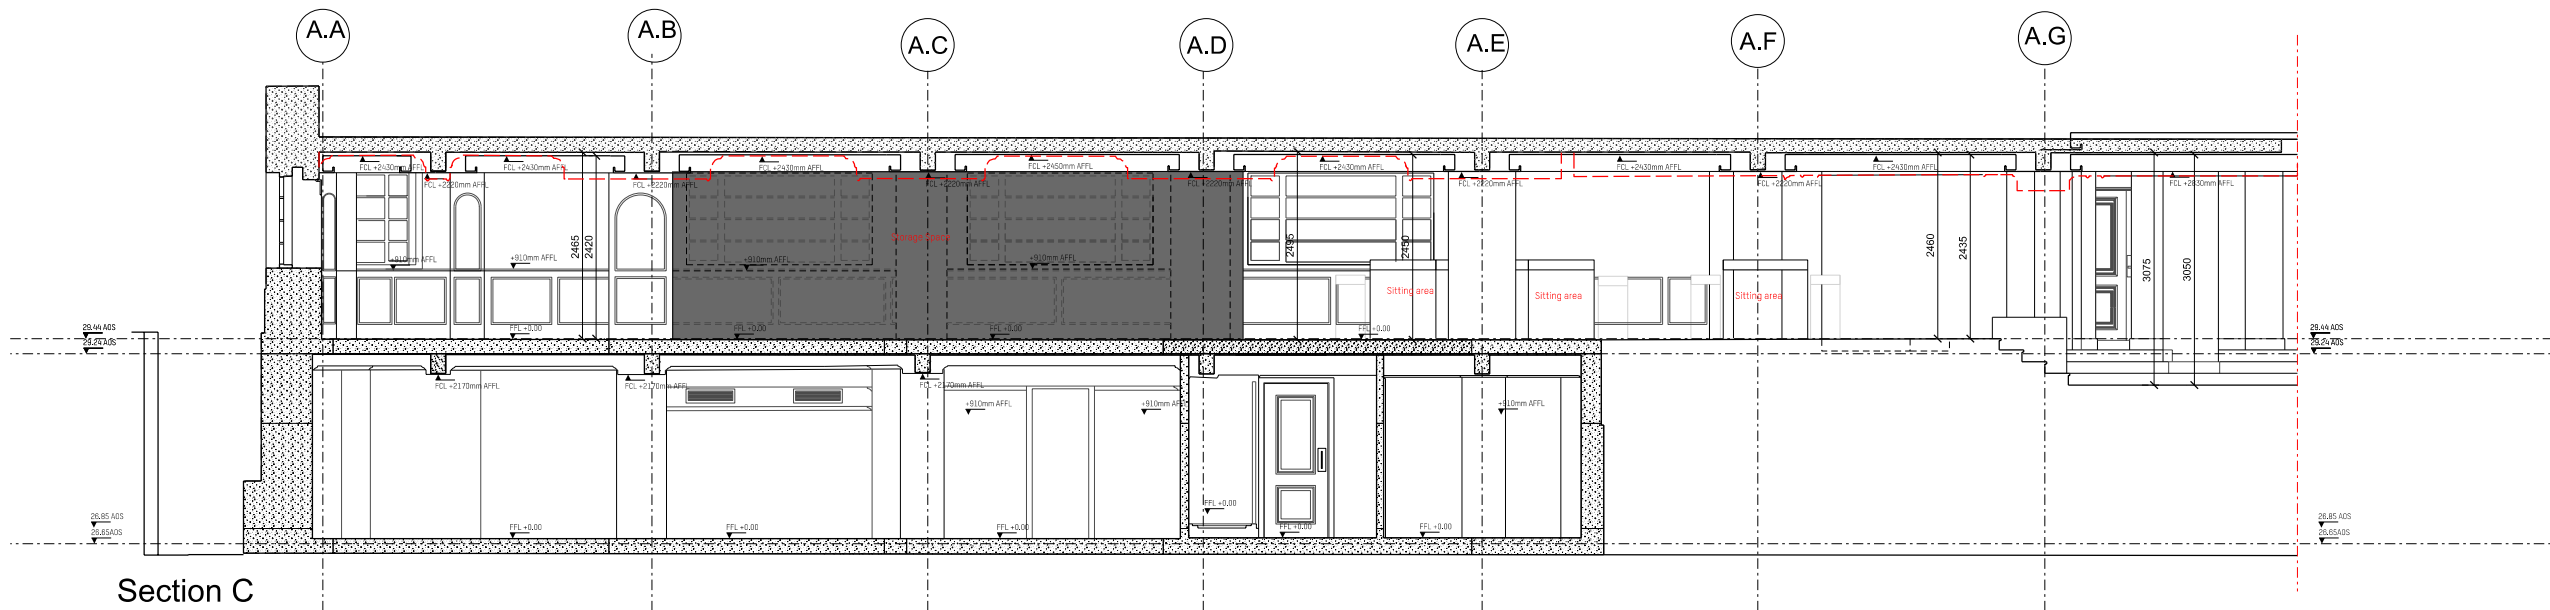

DO NOT SCALE FROM THIS DRAWING. ALL DIMENSIONS ARE TO BE CHECKED ON SITE PRIOR TO BUILD. DIMENSIONAL DIFFERENCES TO BE CONFIRMED WITH THE ARCHITECT. THIS DRAWING IS TO BE READ IN CONJUNCTION WITH ALL CONSULTANTS INFORMATION, MACKAY AND PARTNERS LLP RETAIN THE COPYRIGHT OF ALL INFORMATION WITHIN THIS DRAWING.

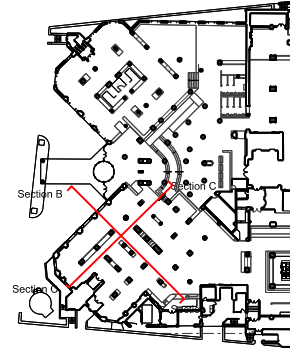


DEMOLITIONS



SCOPE OF WORKS

DRAFT

Rev Description Date

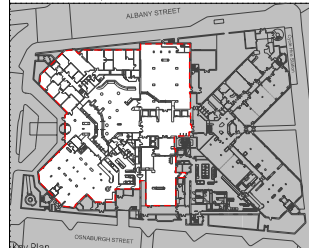

Planning Status

PLANNING

Issued only for purpose indicated

**Mackay
Partners**

ARCHITECTS & DESIGNERS

Florin Studios, Florin Court, 6-9 Charterhouse Square
London EC1M 6EY tel: +44 (0)207 608 1177
e mail: contact@mackayandpartners.co.uk


Job Title
White House Hotel

Drawing Title
**PROPOSAL
GROUND FLOOR
SECTIONS B, C**


Scale @ A1 1:50 Scale @ A3 1:100 Drawn by JS

Date 17/07/2018 Checked by KM


Drawing No. 612.17_P_0600_500 Rev.

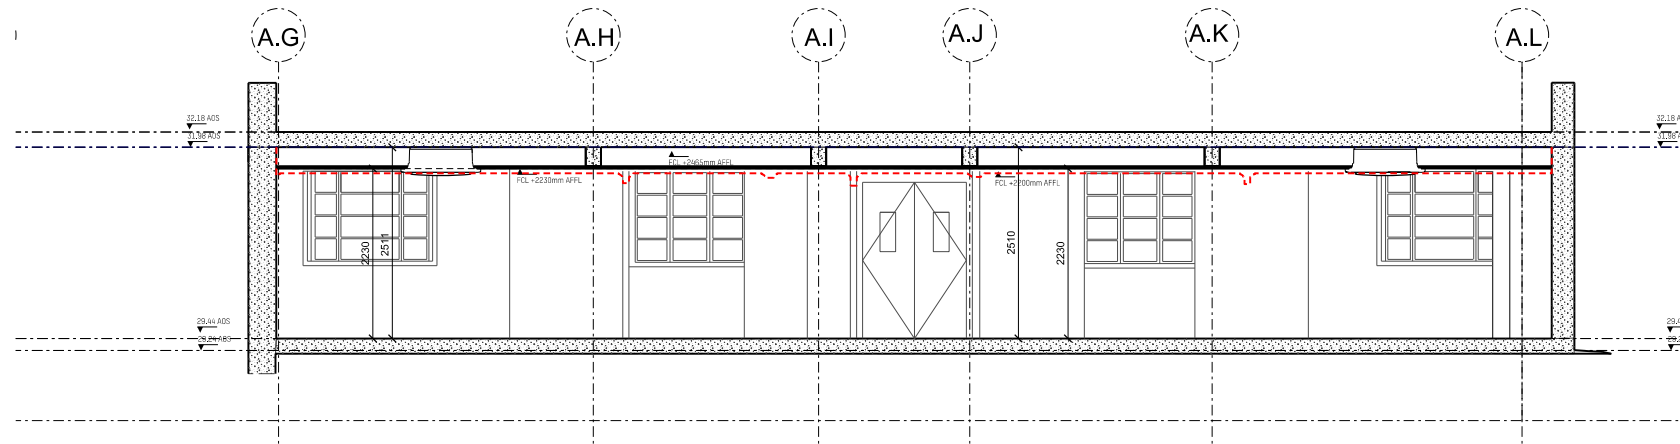

Section G

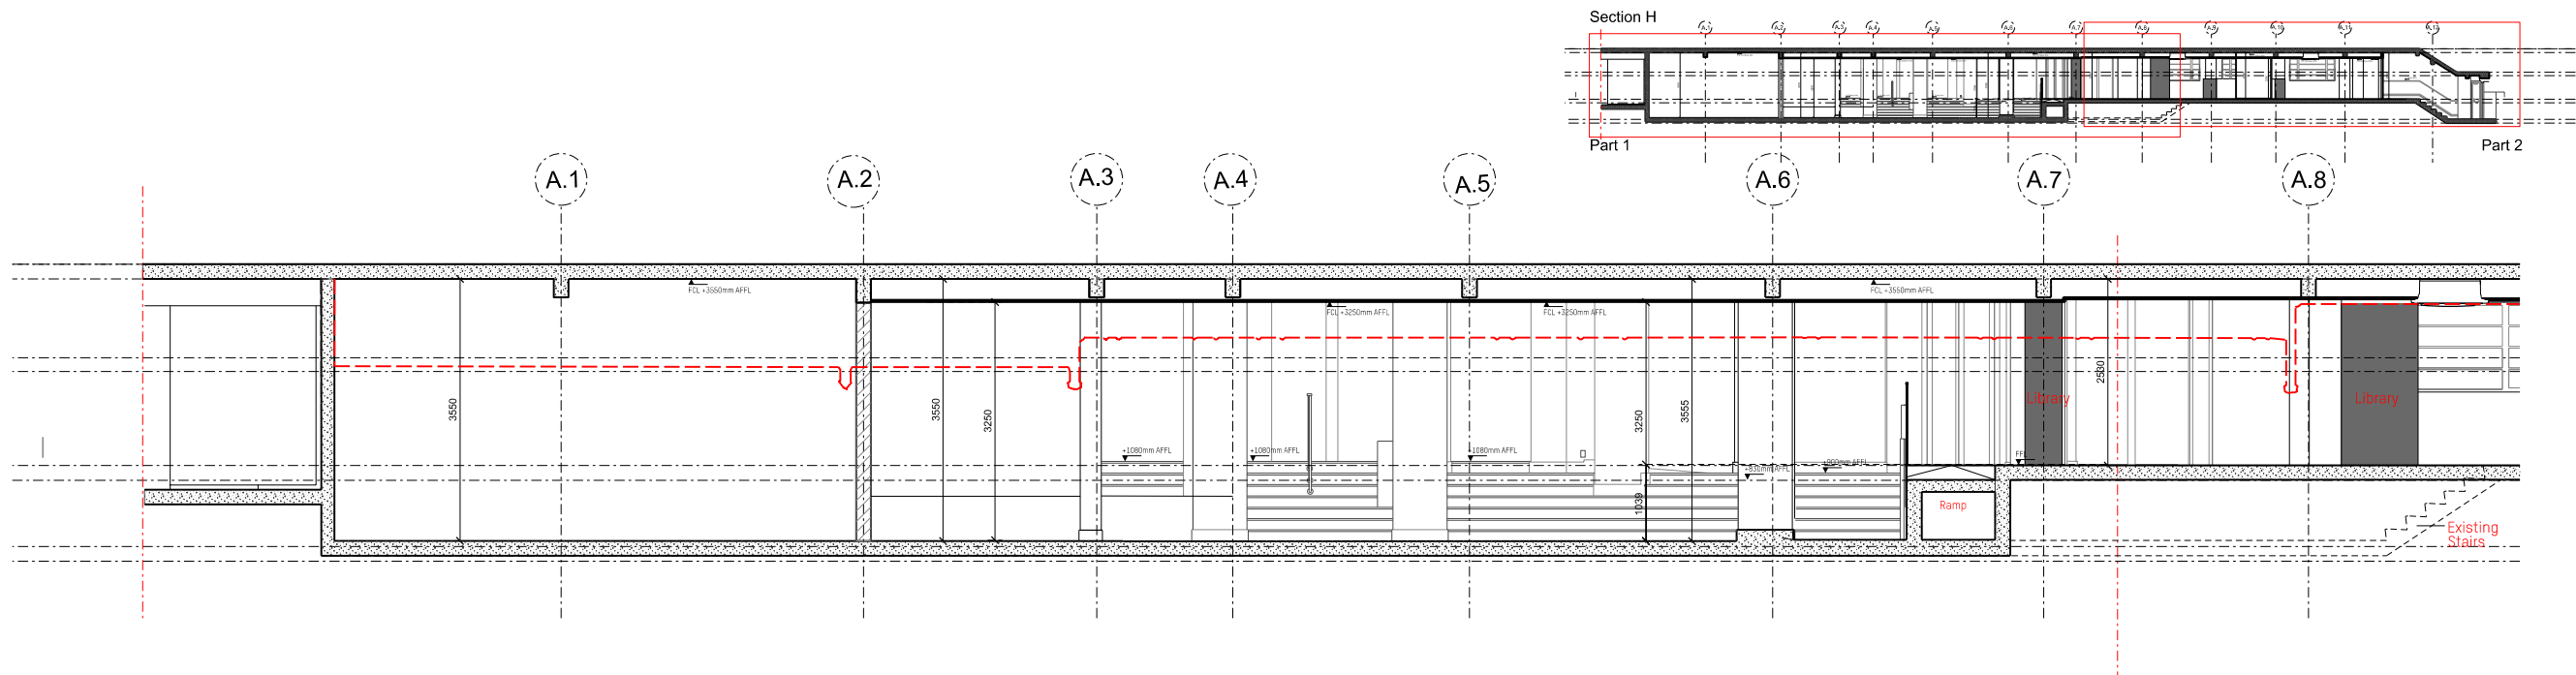


Section H - Part 1

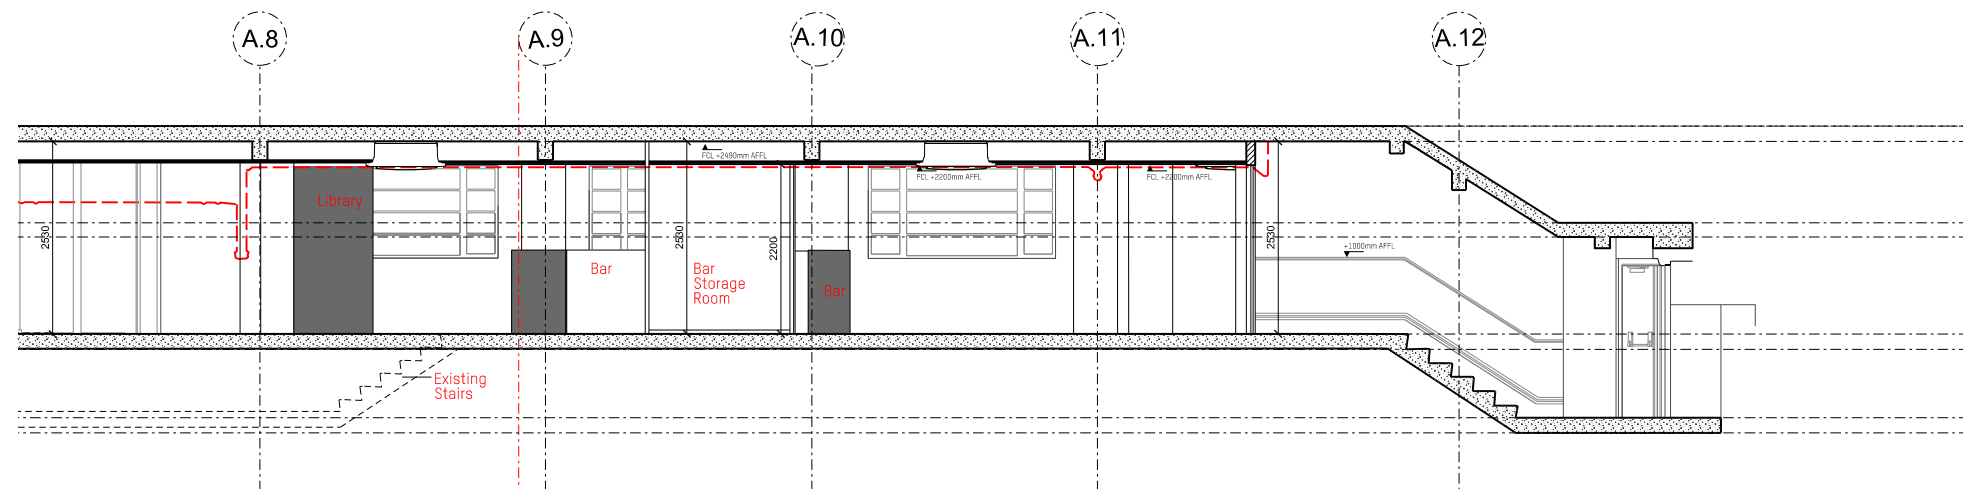

Section H - Part 2

DO NOT SCALE FROM THIS DRAWING. ALL DIMENSIONS ARE TO BE CHECKED ON SITE PRIOR TO BUILD. DIMENSIONAL DIFFERENCES TO BE CONFIRMED WITH THE ARCHITECT. THIS DRAWING IS TO BE READ IN CONJUNCTION WITH ALL CONSULTANT INFORMATION. MACKAY AND PARTNERS LLP RETAIN THE COPYRIGHT OF ALL INFORMATION WITHIN THIS DRAWING.

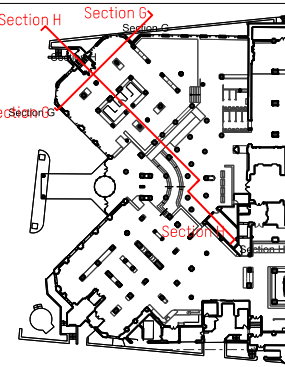


DEMOLITIONS



SCOPE OF WORKS

DRAFT

Rev Description Date

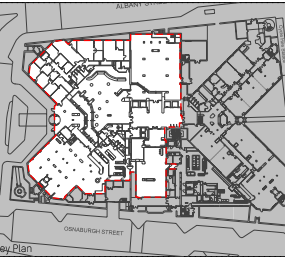

Drawing Status

PLANNING

Issued only for purpose indicated

**Mackay
+ Partners**

ARCHITECTS & DESIGNERS

Florin Studios, Florin Court, 6-9 Charterhouse Square
London EC1M 6EY tel +44 (0)207 608 1177
e mail: contact@mackayandpartners.co.uk

Job Title

White House Hotel

Drawing Title




PROPOSAL
GROUND FLOOR
SECTIONS G, H

Scale @ A1 1:50 Scale @ A3 1:100 Drawn by JS


Date 17/07/2018 Checked by KM

Drawing No. 612.17_P_0600_501 Rev. -

60

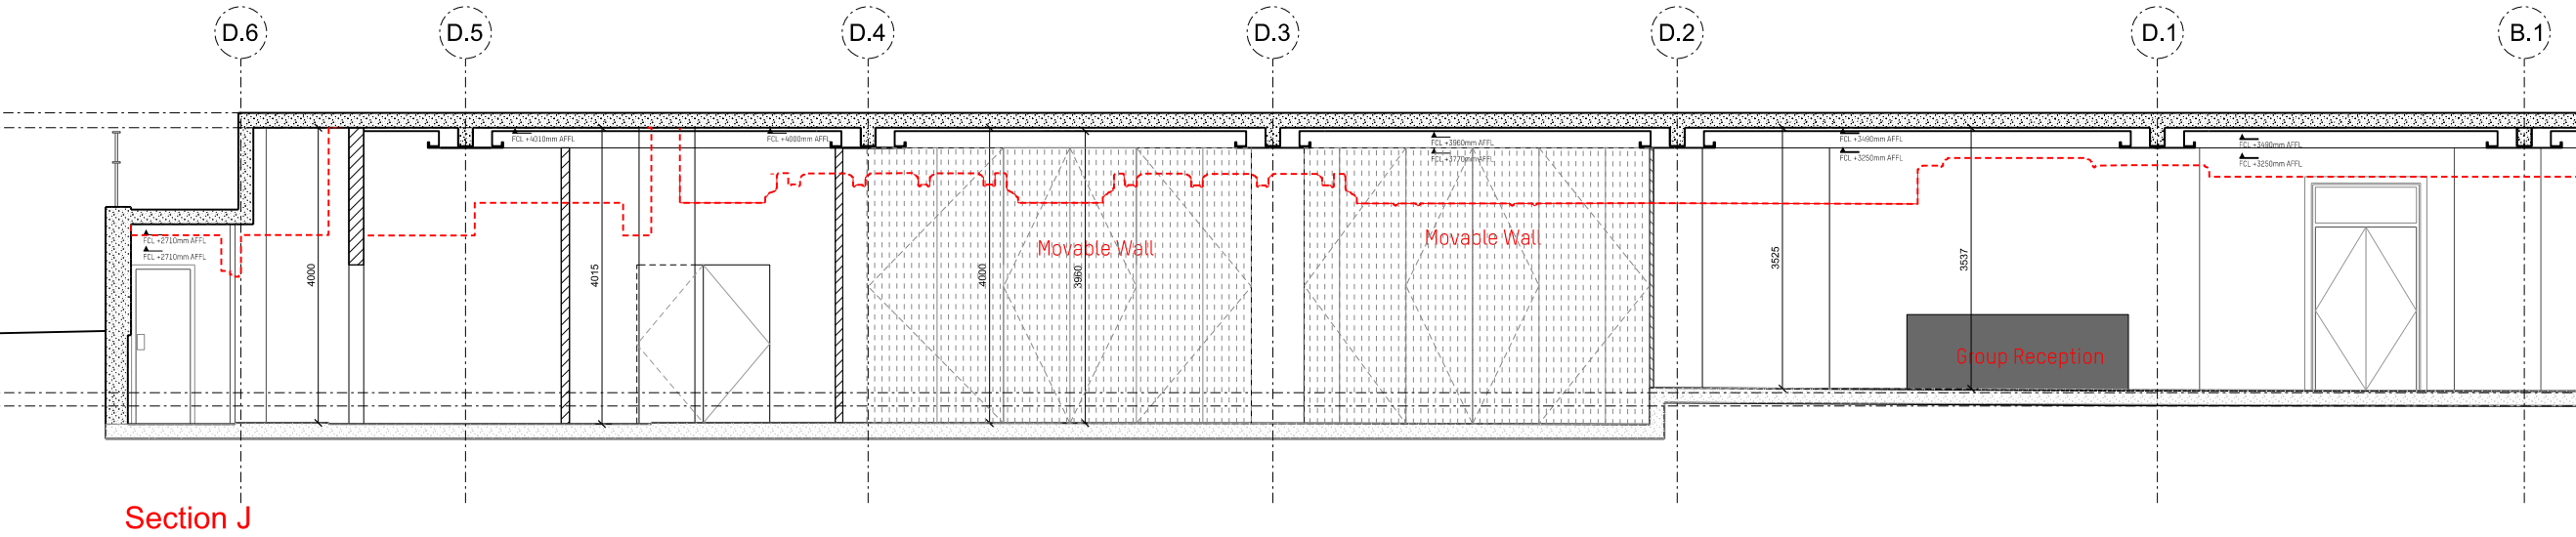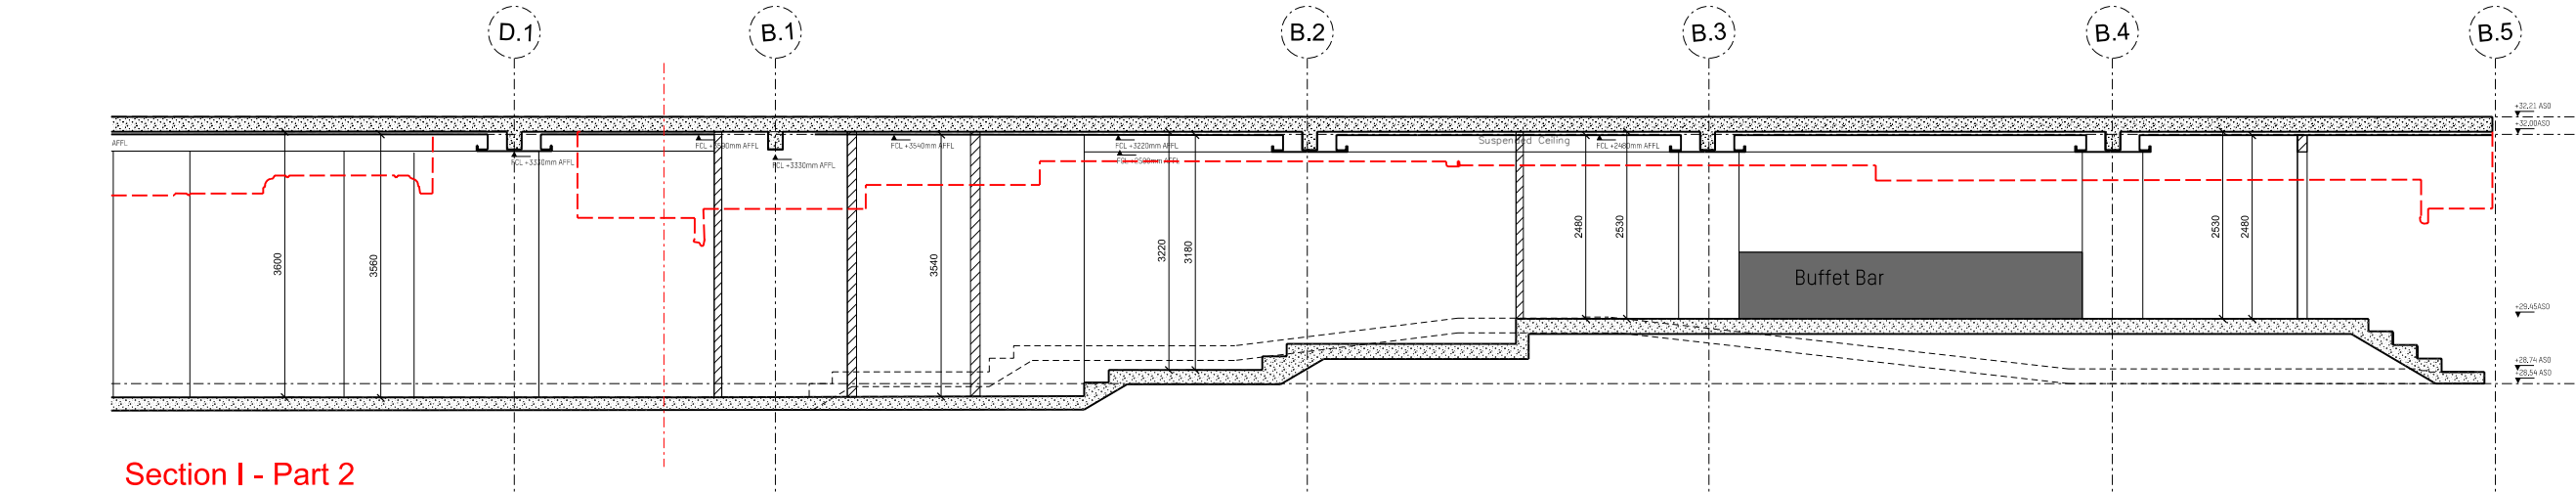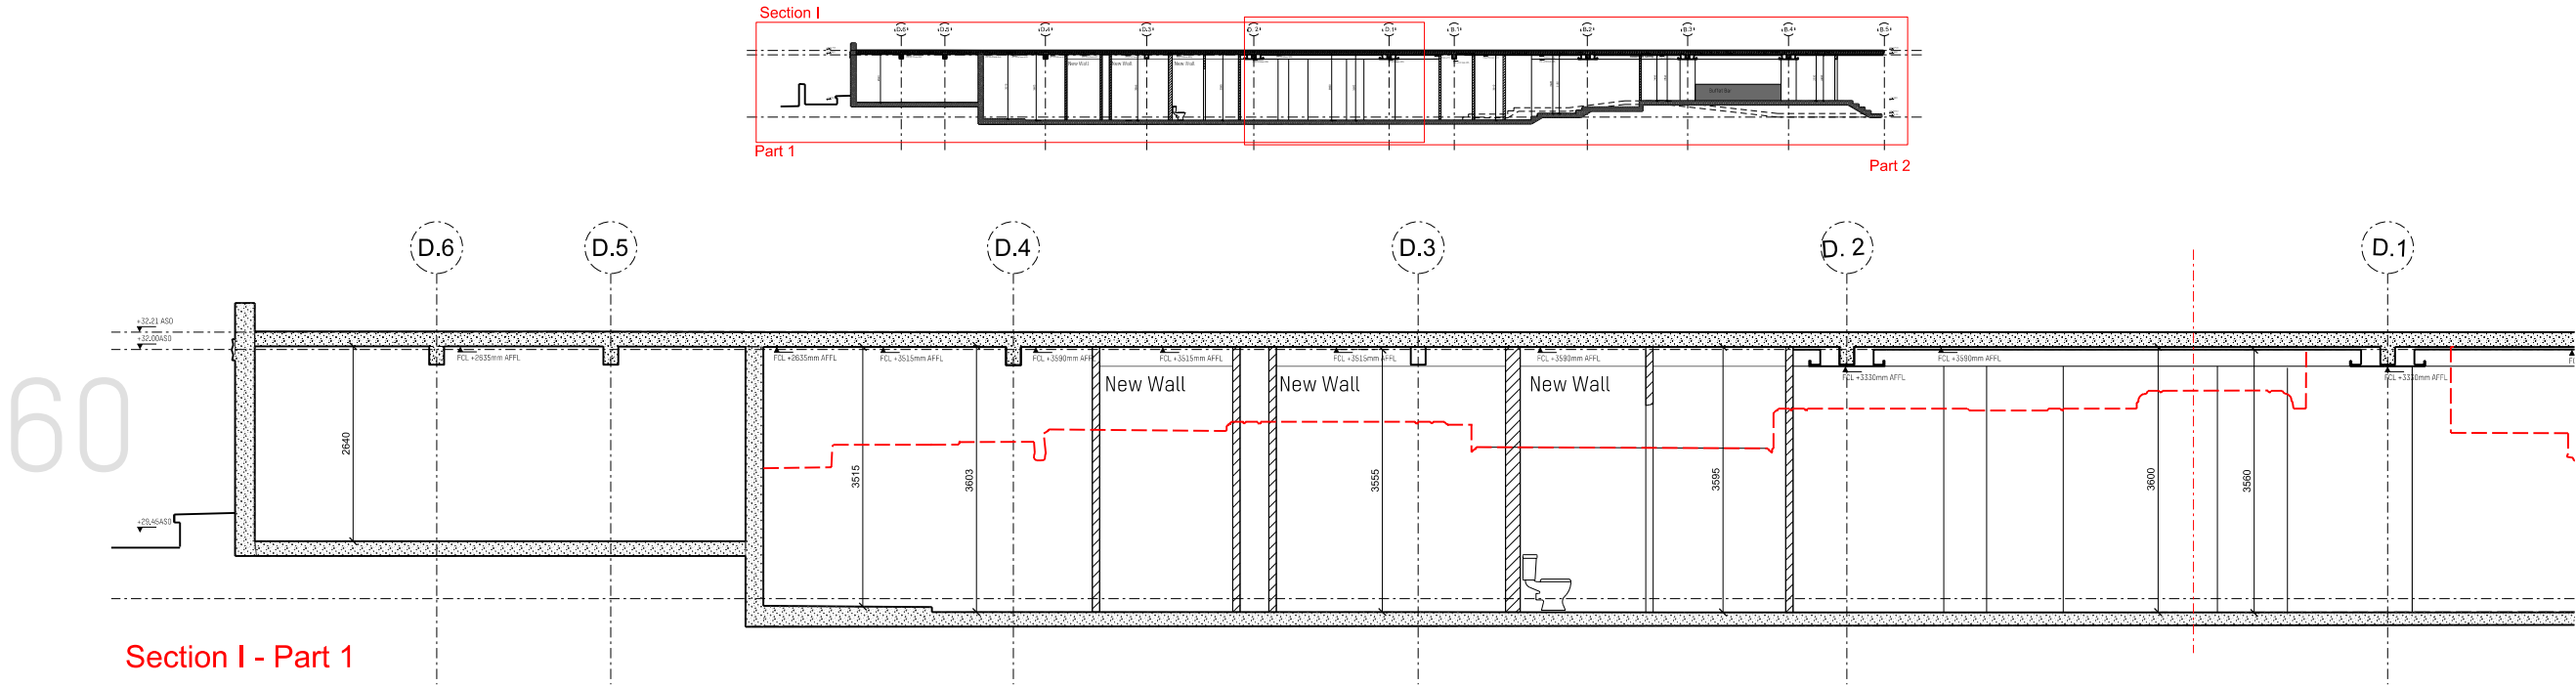


DO NOT SCALE FROM THIS DRAWING. ALL DIMENSIONS ARE TO BE CHECKED ON SITE PRIOR TO BUILD. DIMENSIONAL DIFFERENCES TO BE CONFIRMED WITH THE ARCHITECT. THIS DRAWING IS TO BE READ IN CONJUNCTION WITH ALL CONSULTANTS INFORMATION, MACKAY AND PARTNERS LLP RETAIN THE COPYRIGHT OF ALL INFORMATION WITHIN THIS DRAWING.

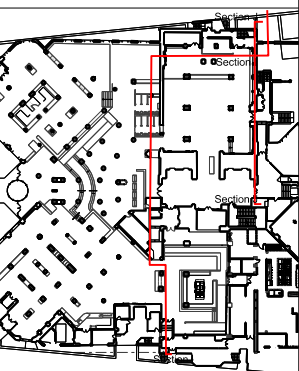

DEMOLITIONS

SCOPE OF WORKS

DRAFT

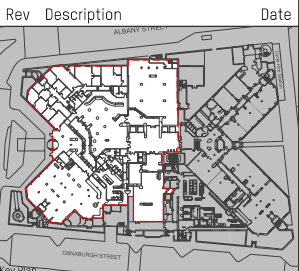

PLANNING

Mackay
Partners


ARCHITECTS & DESIGNERS
Florin Studios, Florin Court, 6-8 Charterhouse Square
London EC1M 6EY tel: +44 (0)207 608 1177
e mail: contact@mackayandpartners.co.uk

White House Hotel


PROPOSAL
GROUND FLOOR
SECTIONS I, J

Scale @ A1 1:50 Scale @ A3 1:100 Drawn by JS
Date 17/07/2018 Checked by KM
Drawing No. 612.17_P_0600_502 Rev. -


FEL +3550mm AFFL

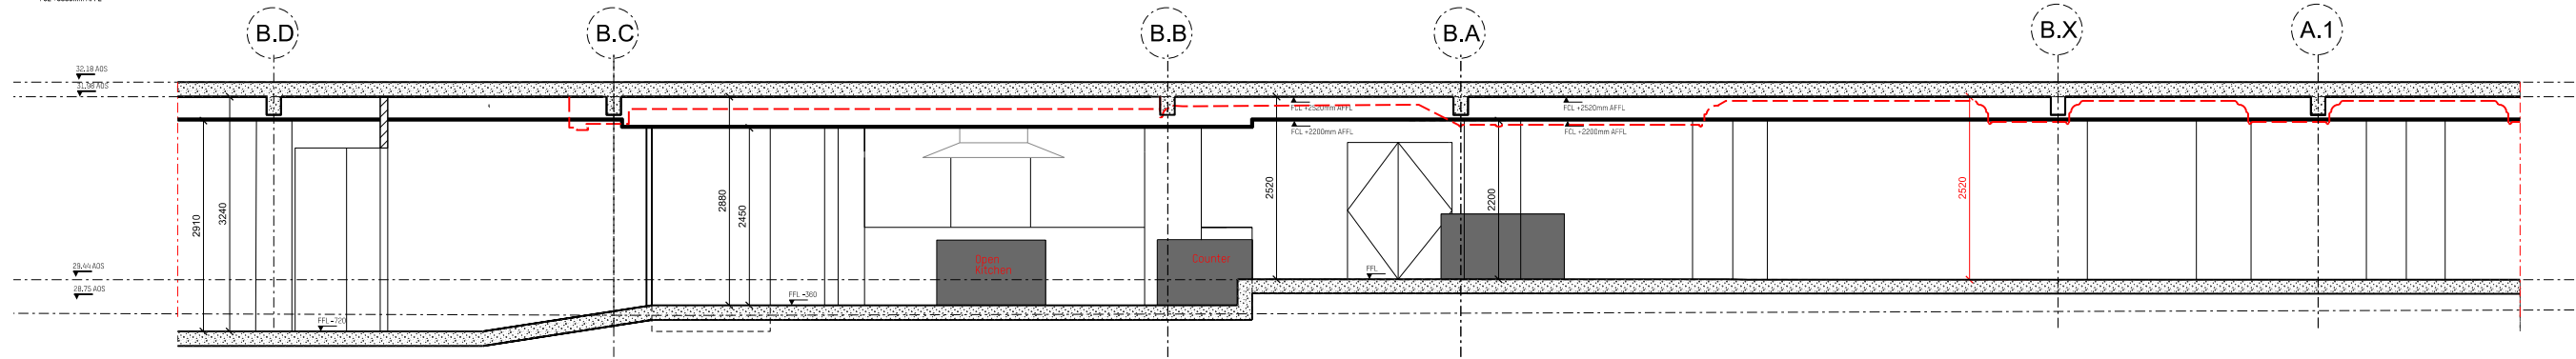

Section K

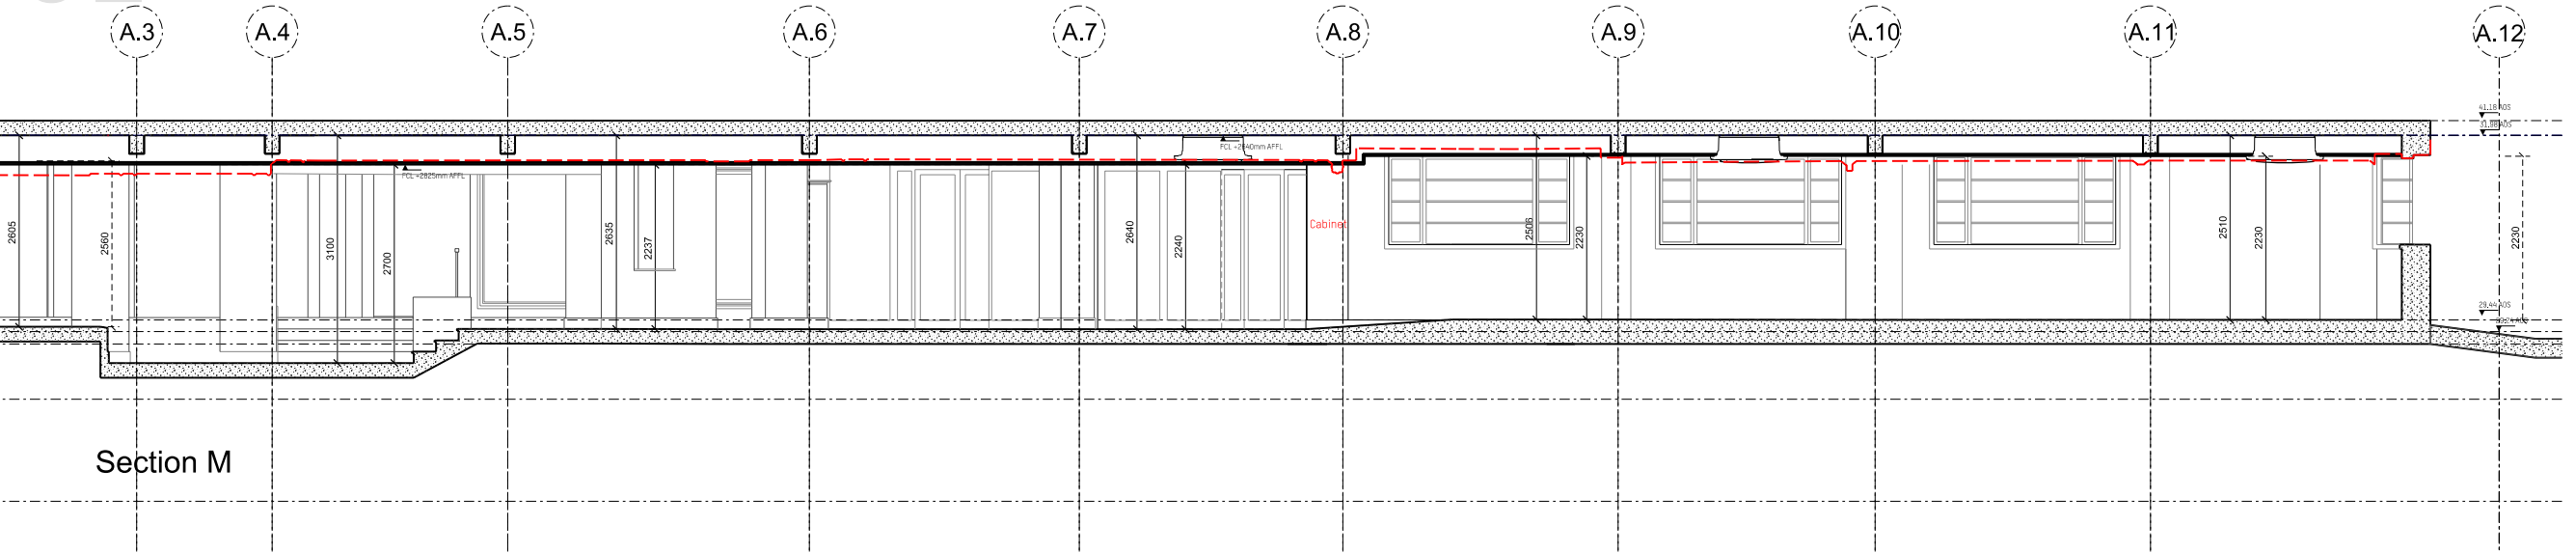


Section M

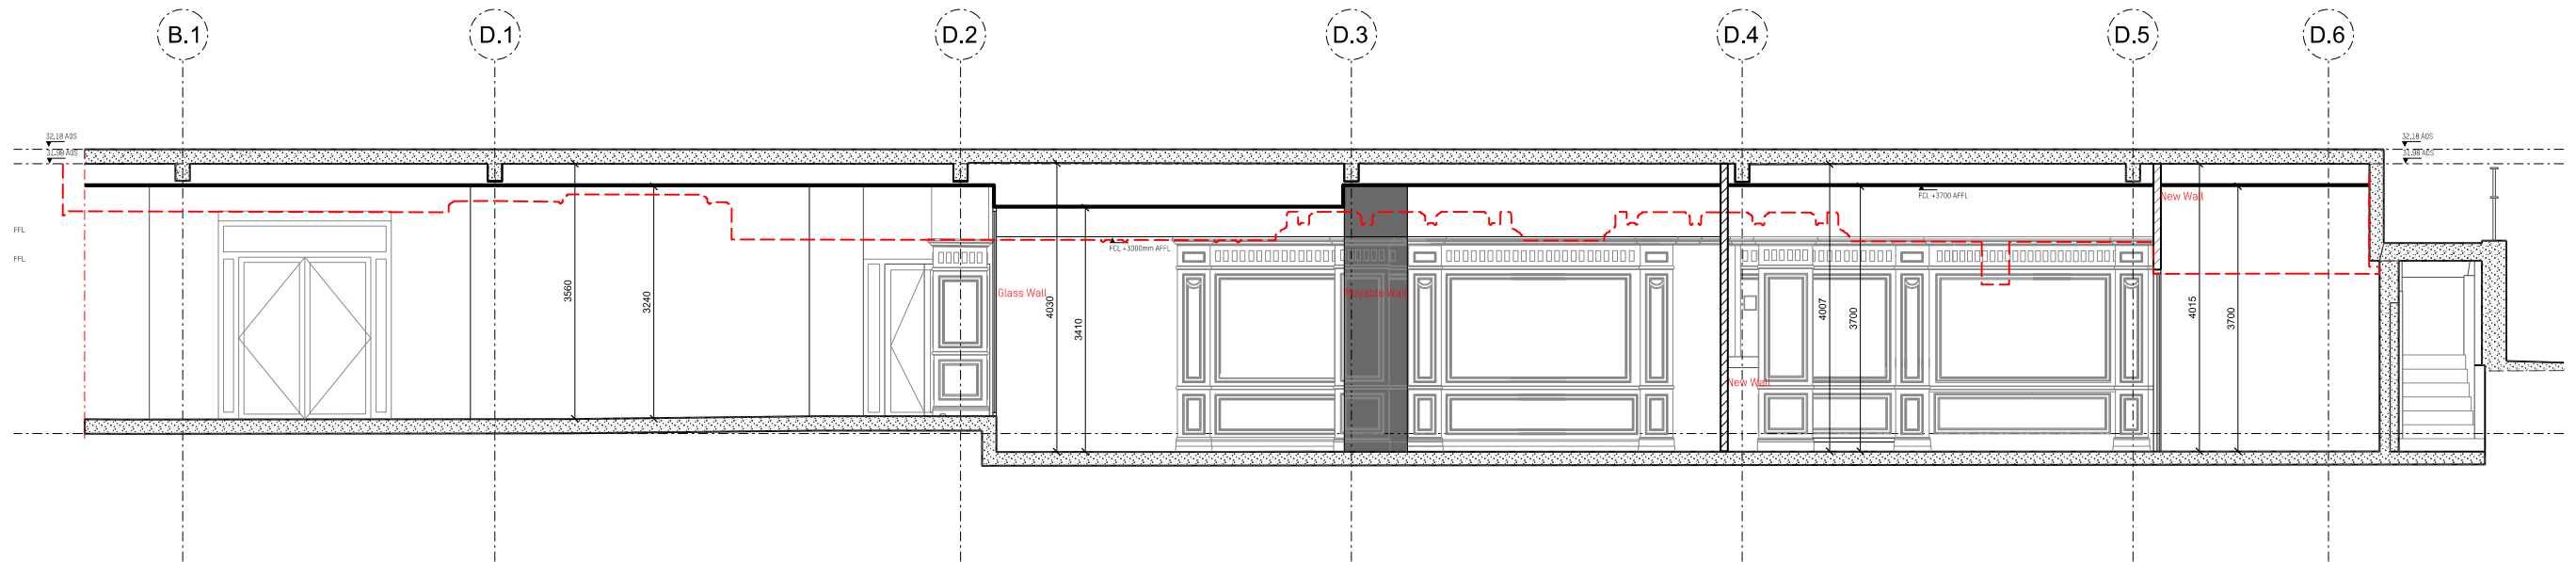

Section O

DO NOT SCALE FROM THIS DRAWING. ALL DIMENSIONS ARE TO BE CHECKED ON SITE PRIOR TO BUILD. DIMENSIONAL DIFFERENCES TO BE CONFIRMED WITH THE ARCHITECT. THIS DRAWING IS TO BE READ IN CONJUNCTION WITH ALL CONSULTANT'S INFORMATION. MACKAY AND PARTNERS LLP RETAIN THE COPYRIGHT OF ALL INFORMATION WITHIN THIS DRAWING.

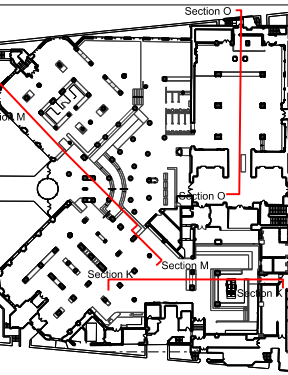


DEMOLITIONS



SCOPE OF WORKS

DRAFT

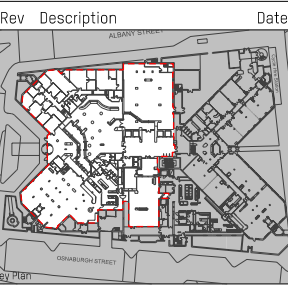

Rev Description Date
Drawing Status
Issued only for purpose indicated

PLANNING

Mackay
+ Partners

ARCHITECTS & DESIGNERS

Florin Studios, Florin Court, 6-9 Charterhouse Square
London EC1M 6EY tel +44 (0)207 608 1177
e mail: contact@mackayandpartners.co.uk

Job Title
White House Hotel

Drawing Title
PROPOSAL
GROUND FLOOR
SECTIONS K, M, O

Scale @ A1 1:50 Scale @ A3 1:100 Drawn by JS

Date 17/07/2018 Checked by KM

Drawing No. 612.17_P_0600_503 Rev. -