

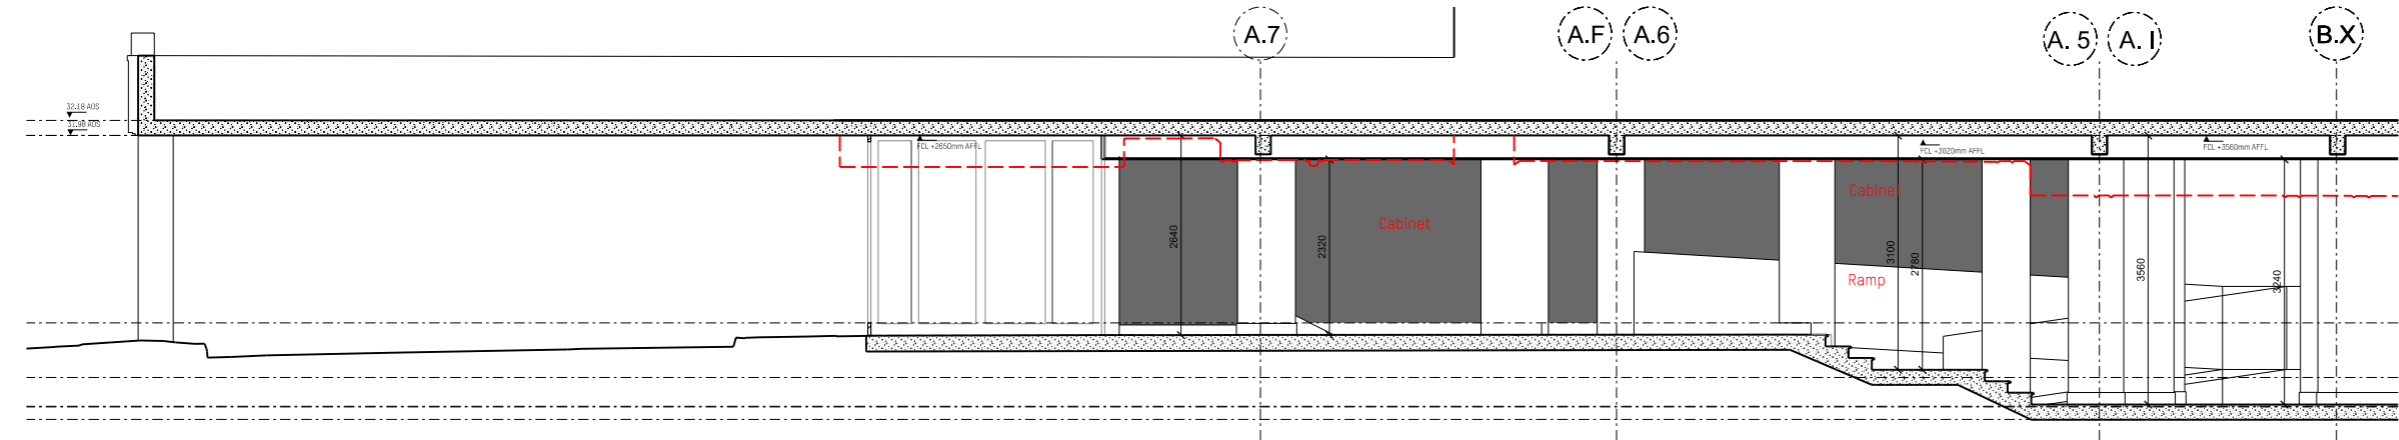


DO NOT SCALE FROM THIS DRAWING. ALL DIMENSIONS ARE TO BE CHECKED ON SITE PRIOR TO BUILD. DIMENSIONAL DIFFERENCES TO BE CONFIRMED WITH THE ARCHITECT. THIS DRAWING IS TO BE READ IN CONJUNCTION WITH ALL CONSULTANTS INFORMATION. MACKAY AND PARTNERS LLP RETAIN THE COPYRIGHT OF ALL INFORMATION WITHIN THIS DRAWING.

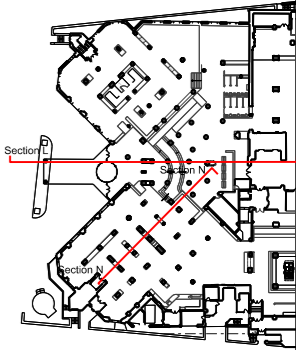


Section L - Part 1



62

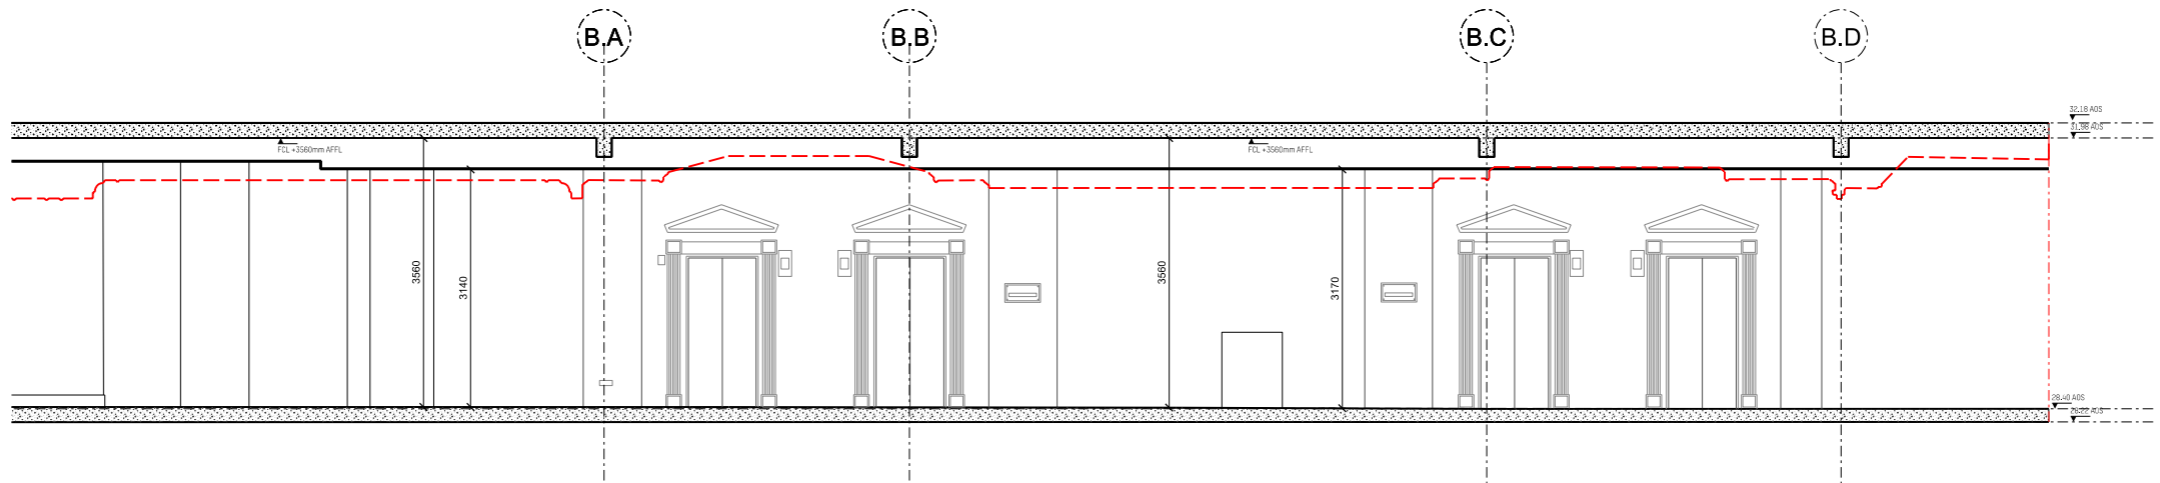

Section L - Part 2

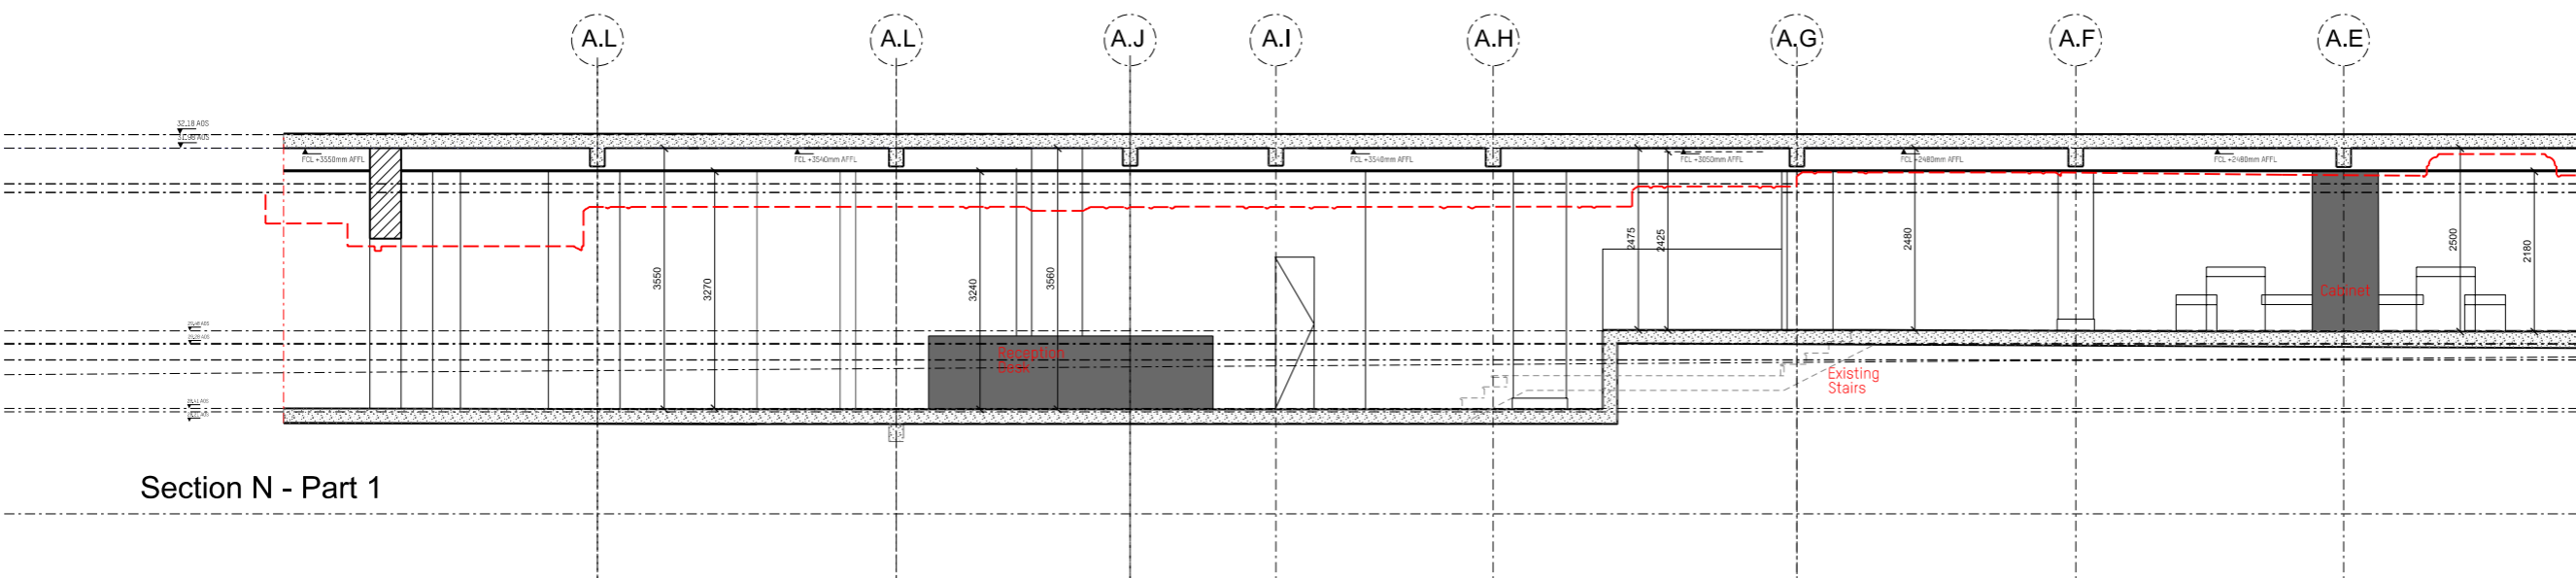

Section N - Part 1

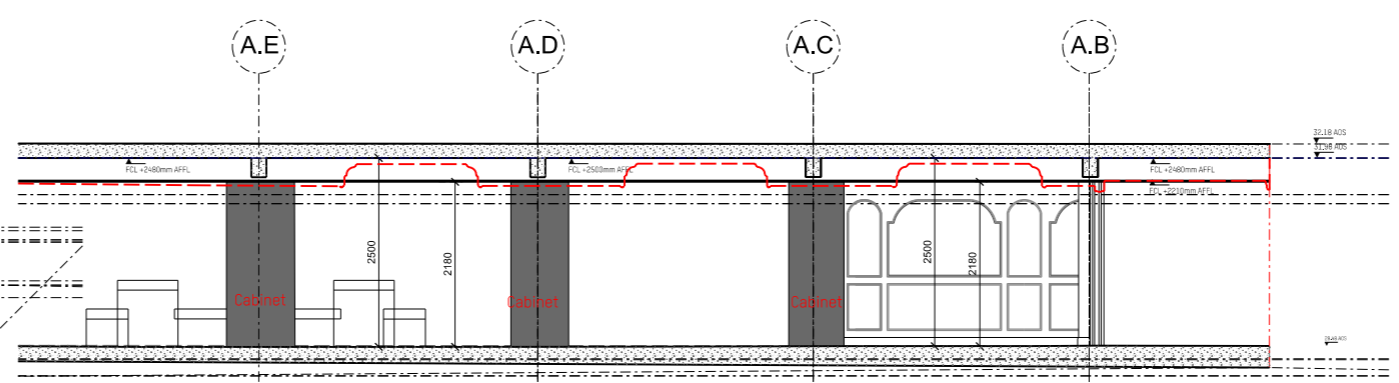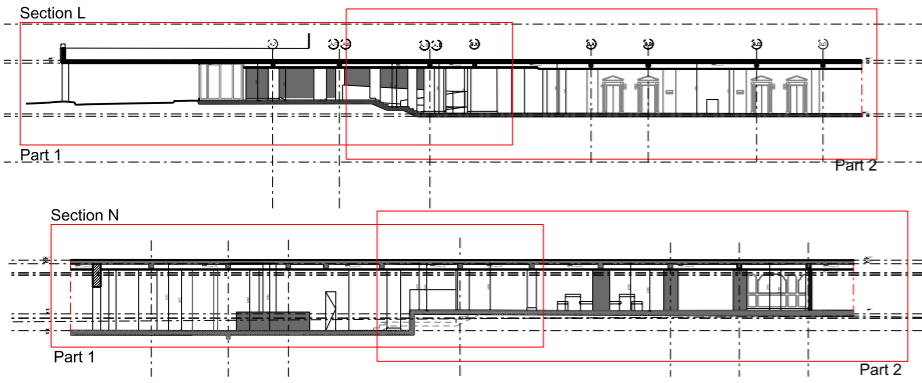


Section N - Part 2

DEMOLITIONS
 SCOPE OF WORKS

DRAFT

Rev	Description	Date

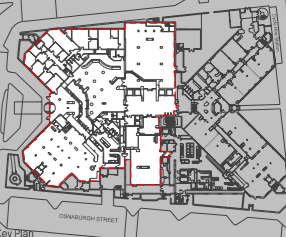

PLANNING
Issued only for purpose indicated

Mackay Partners



ARCHITECTS & DESIGNERS
Florin Studios, Florin Court, 6-9 Charterhouse Square
London EC1M 6EY tel +44 (0)207 608 1177
e mail: contact@mackayandpartners.co.uk

Job Title **White House Hotel**


Drawing Title
**PROPOSAL
GROUND FLOOR
SECTIONS L, N**

Scale @ A1: 1:50	Scale @ A3: 1:100	Drawn by: JS
Date: 17/07/2018	Checked by: KM	
Drawing No. 612.17_P_0600_504	Rev.:	


DO NOT SCALE FROM THIS DRAWING. ALL DIMENSIONS ARE TO BE CHECKED ON SITE PRIOR TO BUILD. DIMENSIONAL DIFFERENCES TO BE CONFIRMED WITH THE ARCHITECT. THIS DRAWING IS TO BE READ IN CONJUNCTION WITH ALL CONSULTANTS INFORMATION. MACKAY AND PARTNERS LLP RETAIN THE COPYRIGHT OF ALL INFORMATION WITHIN THIS DRAWING.

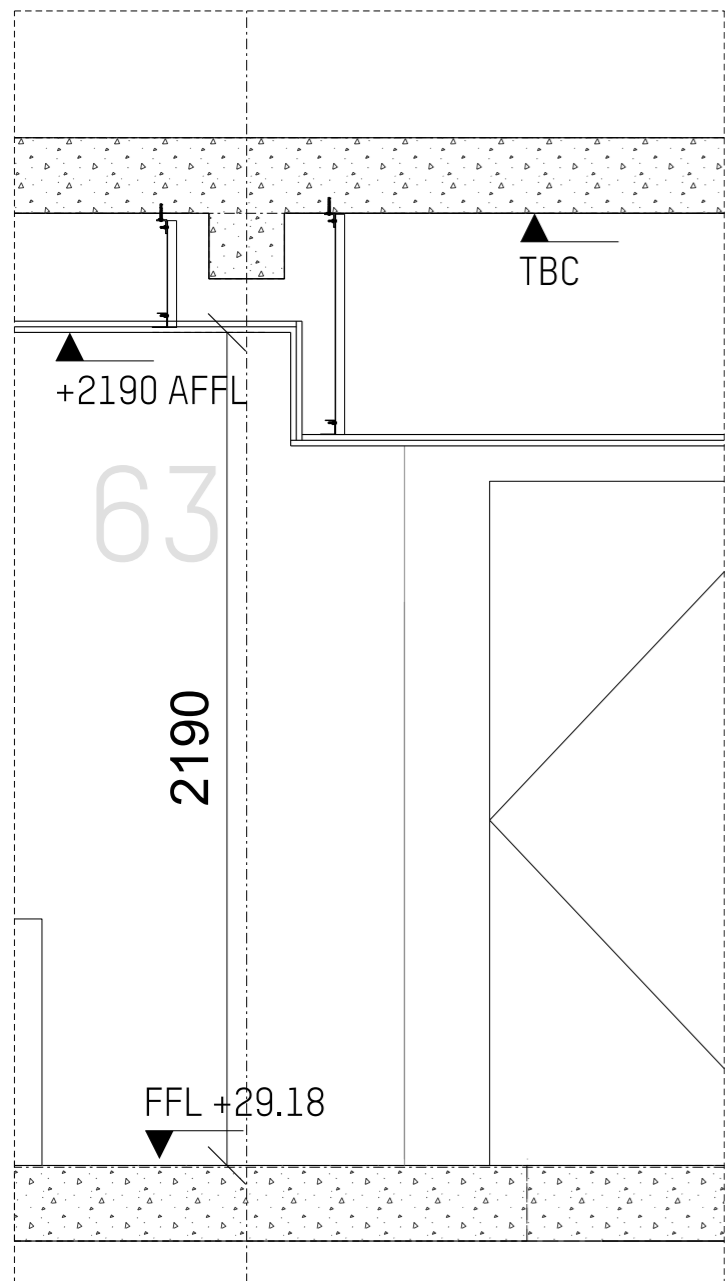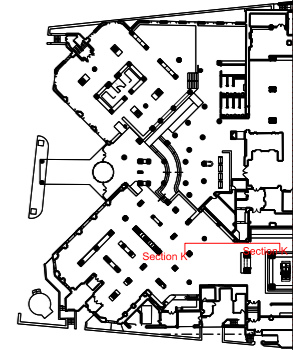


DETAIL 01

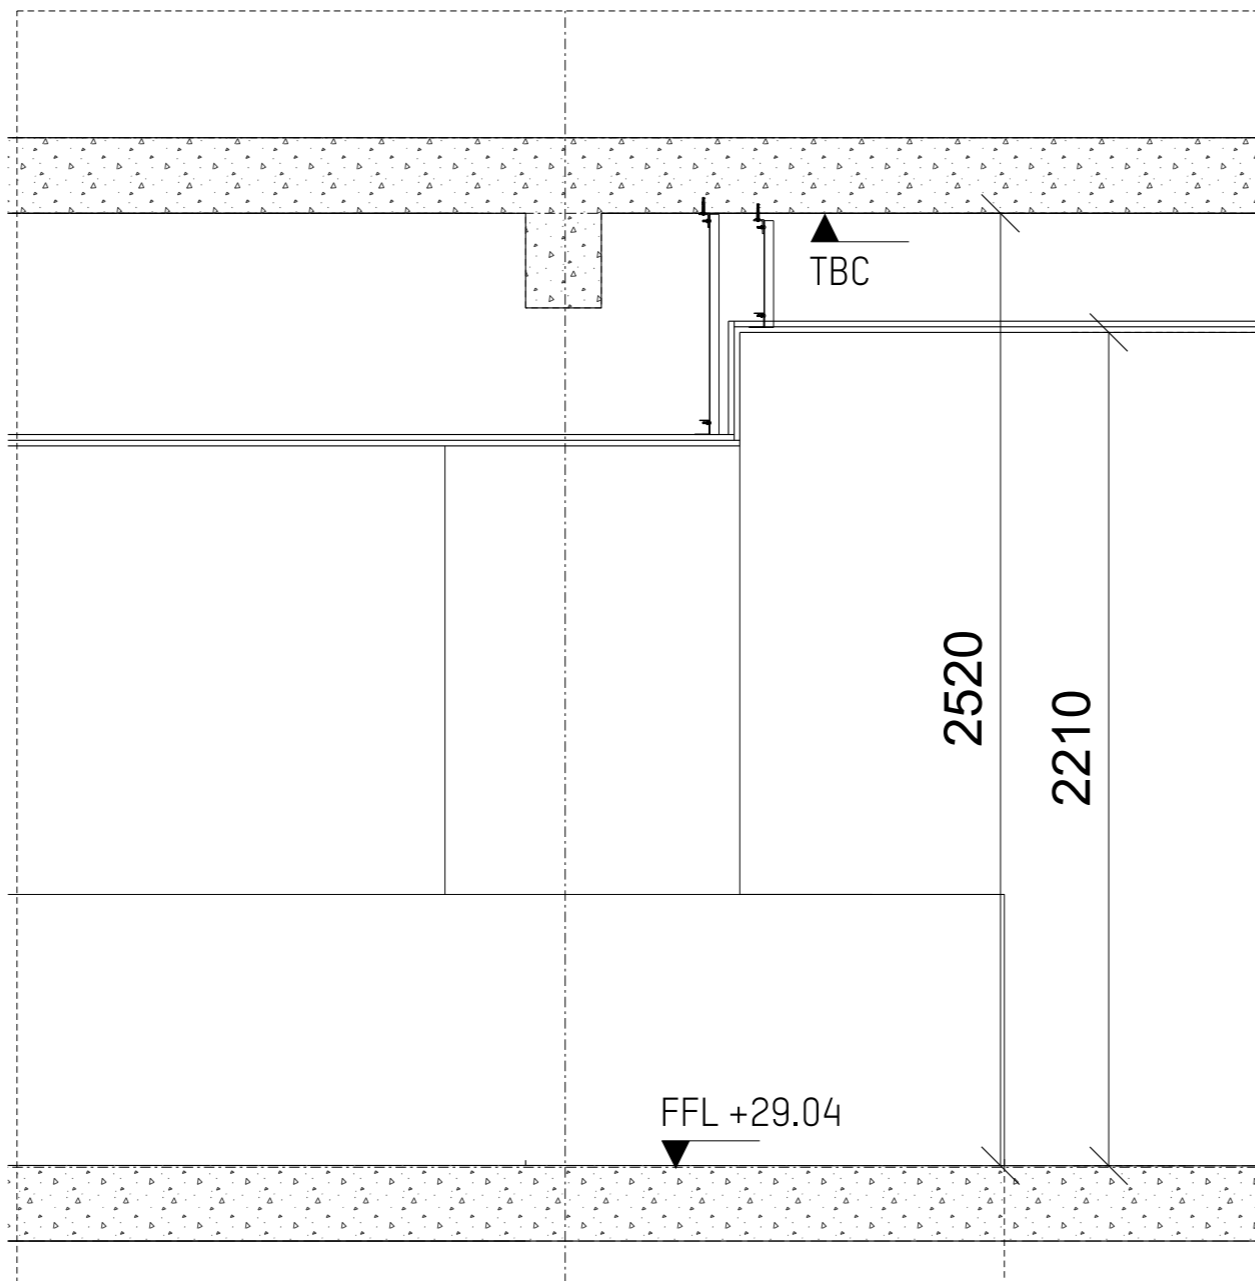

DETAIL 02

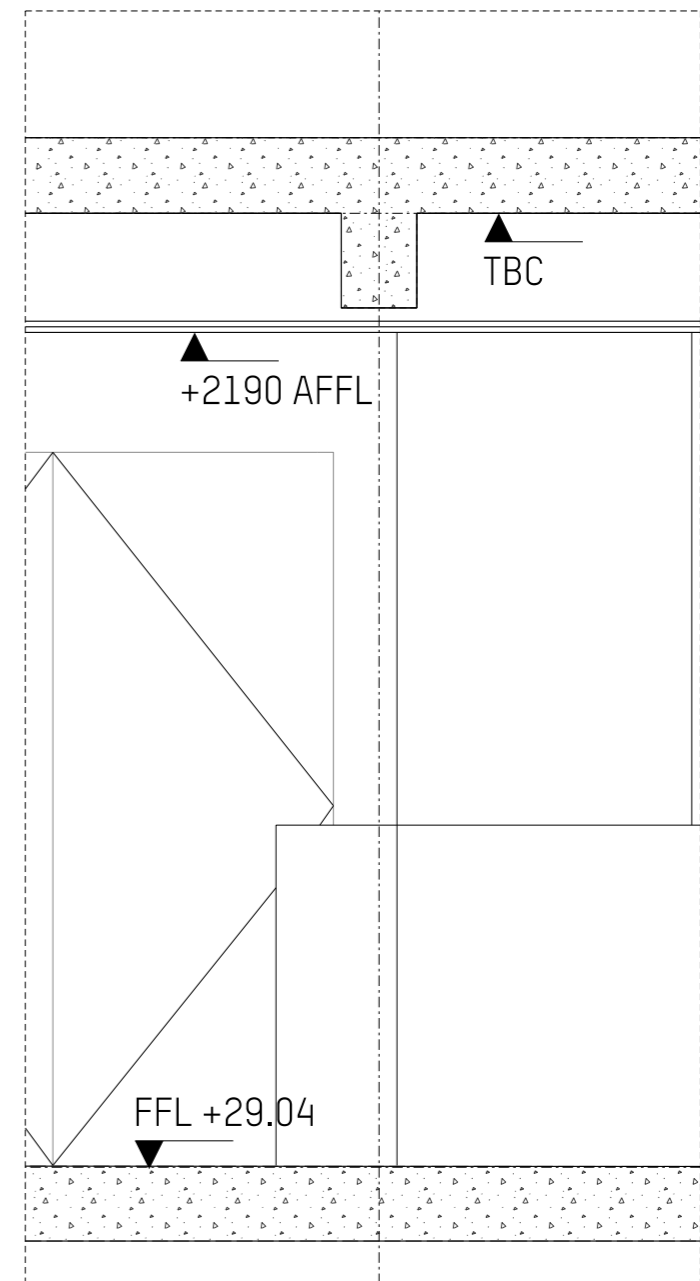

DETAIL 03

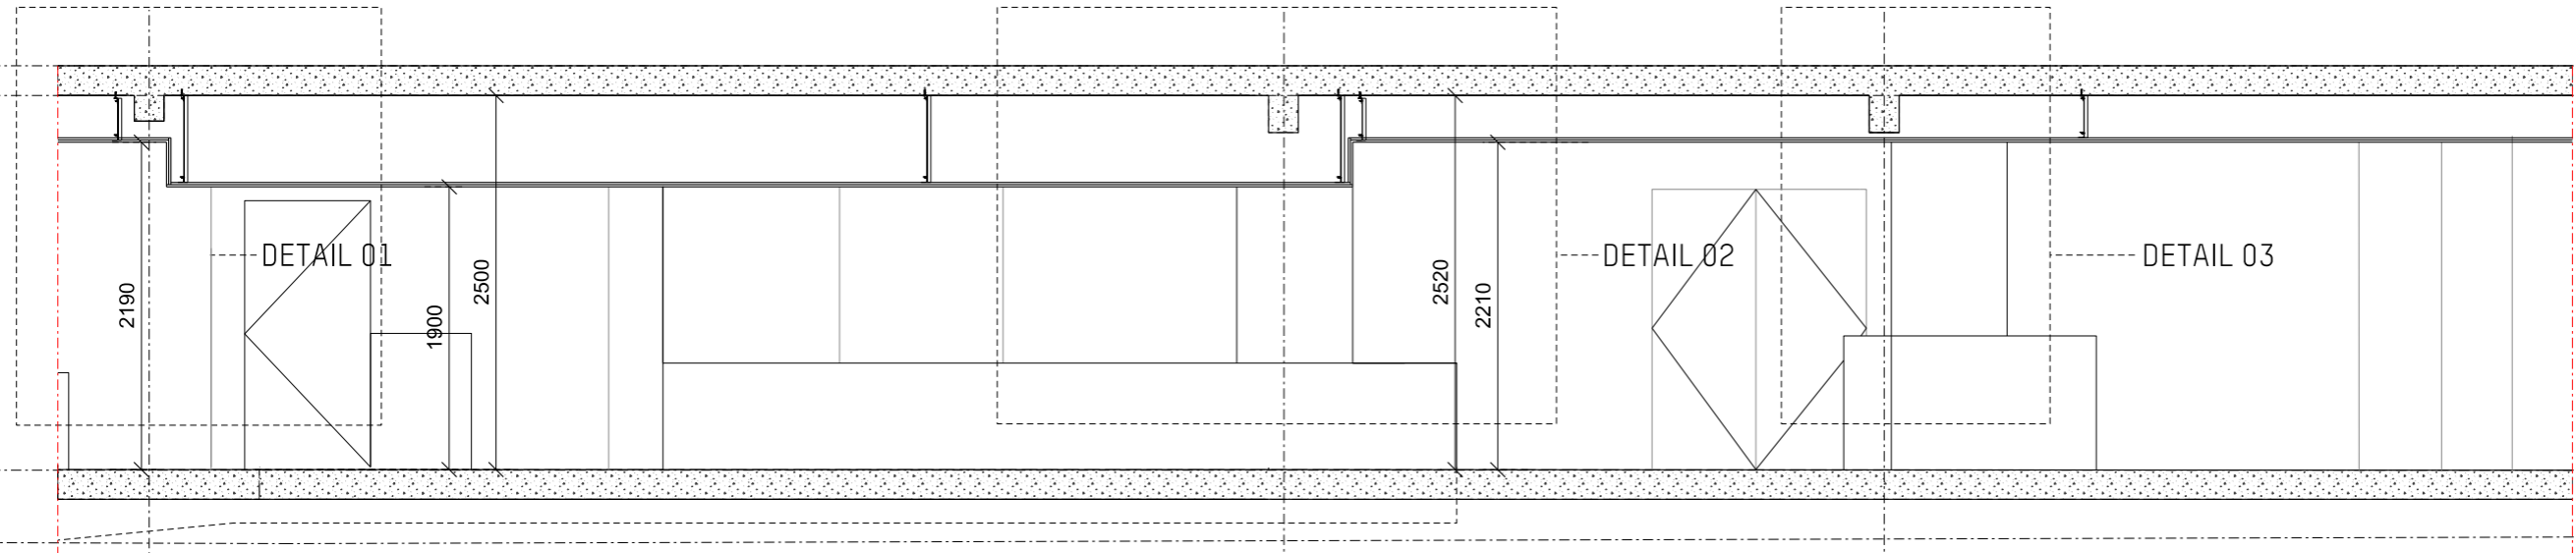

EXISTING SECTION K_SCALE 1:25

Rev	Description	Date

PLANNING
Issued only for purpose indicated

Mackay Partners

ARCHITECTS & DESIGNERS
Florin Studios, Florin Court, 6-8 Charterhouse Square
London EC1M 6EY tel: +44 (0)207 608 1177
e-mail: contact@mackayandpartners.co.uk

Job Title
White House Hotel

Brewing Title
**PROPOSED
GROUND FLOOR
CEILING - SECTIONS**

Scale @ A1: 1:10	Scale @ A3: 1:20	Drawn by: MT
Date: 17/07/2018	Checked by: KM	
Drawing No.: 612.17_P_3500_731	Rev.: -	

