



EXISTING ELEVATION - FOOTPATH

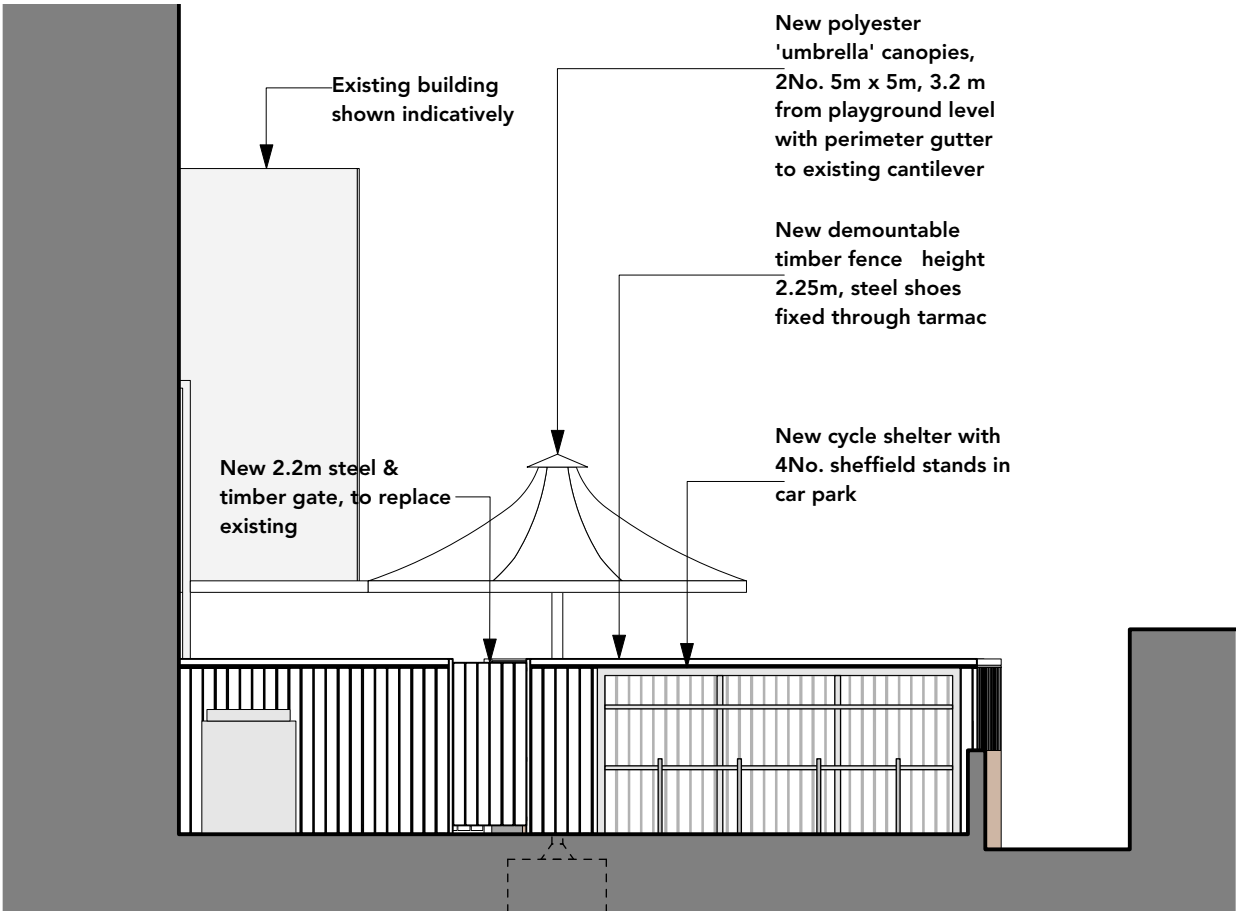

PROPOSED ELEVATION - FOOTPATH

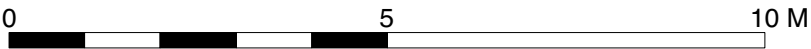

- Notes:
1. Do not scale from this drawing.
 2. Survey indicative only.
 3. Proposals are subject to utilities surveys.
 4. Drawing to be read in conjunction with relevant consultant's information.
 5. Drawing to be read in conjunction with relevant specifications.
 6. These proposals are subject to comments from the following parties: the local Planning Authority; Building Control; Building Warranty; M&E Consultant; Architectural Liason Officer (SBD); Daylight / Sunlight consultant; Party Walls; Landscape Architect.
 7. Site levels subject to verification.

Revisions:

PLANNING

MatthewLloydArchitects^{LLP}

18 The Hangar
Perseverance Works
38 Kingsland Road
London E2 8DD
T 020 7613 1934

email: mail@matthewlloyd.co.uk
www.matthewlloyd.co.uk ©2018

Date: AUG 18 Scale: 1:100 @ A3 Drawn by: LU

Project: Westminster Kingsway College - Regent's Park
Creche Garden & Boundary

Drawing title:
BOUNDARY ELEVATIONS
CAR PARK

Reference: WKCC Dep. No: 122 Rev: -