



**Front Door Jamb**

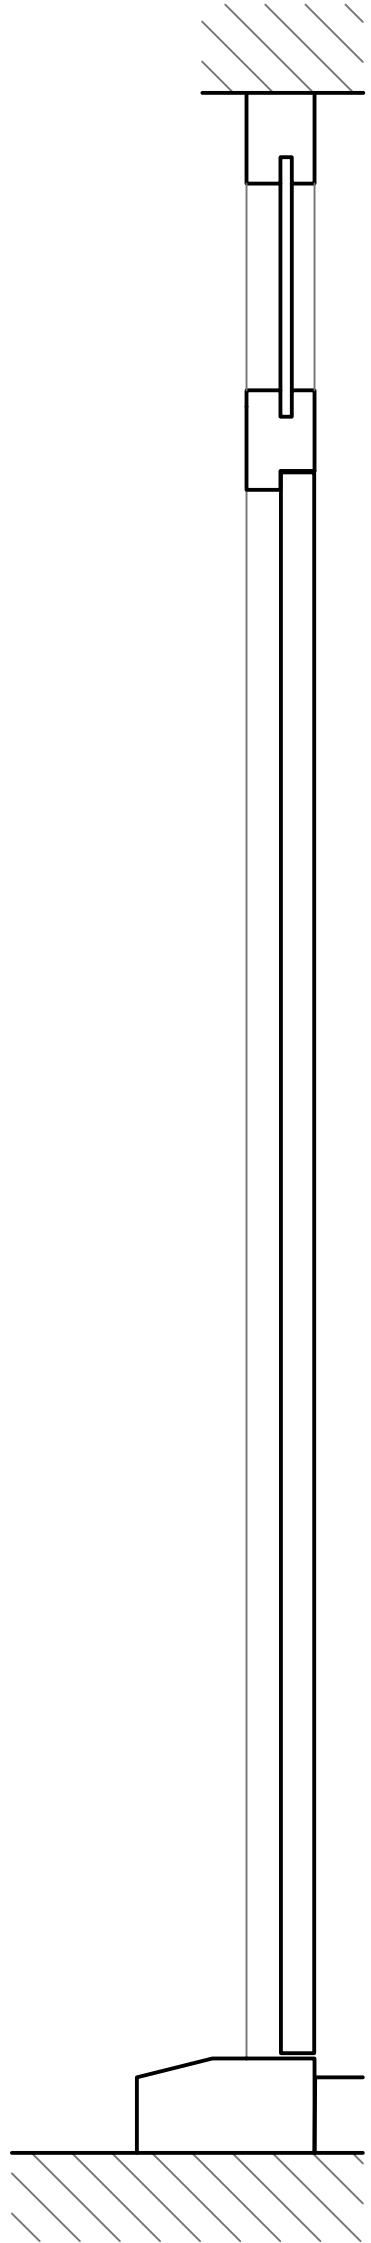

**Front Door Head and Cill**

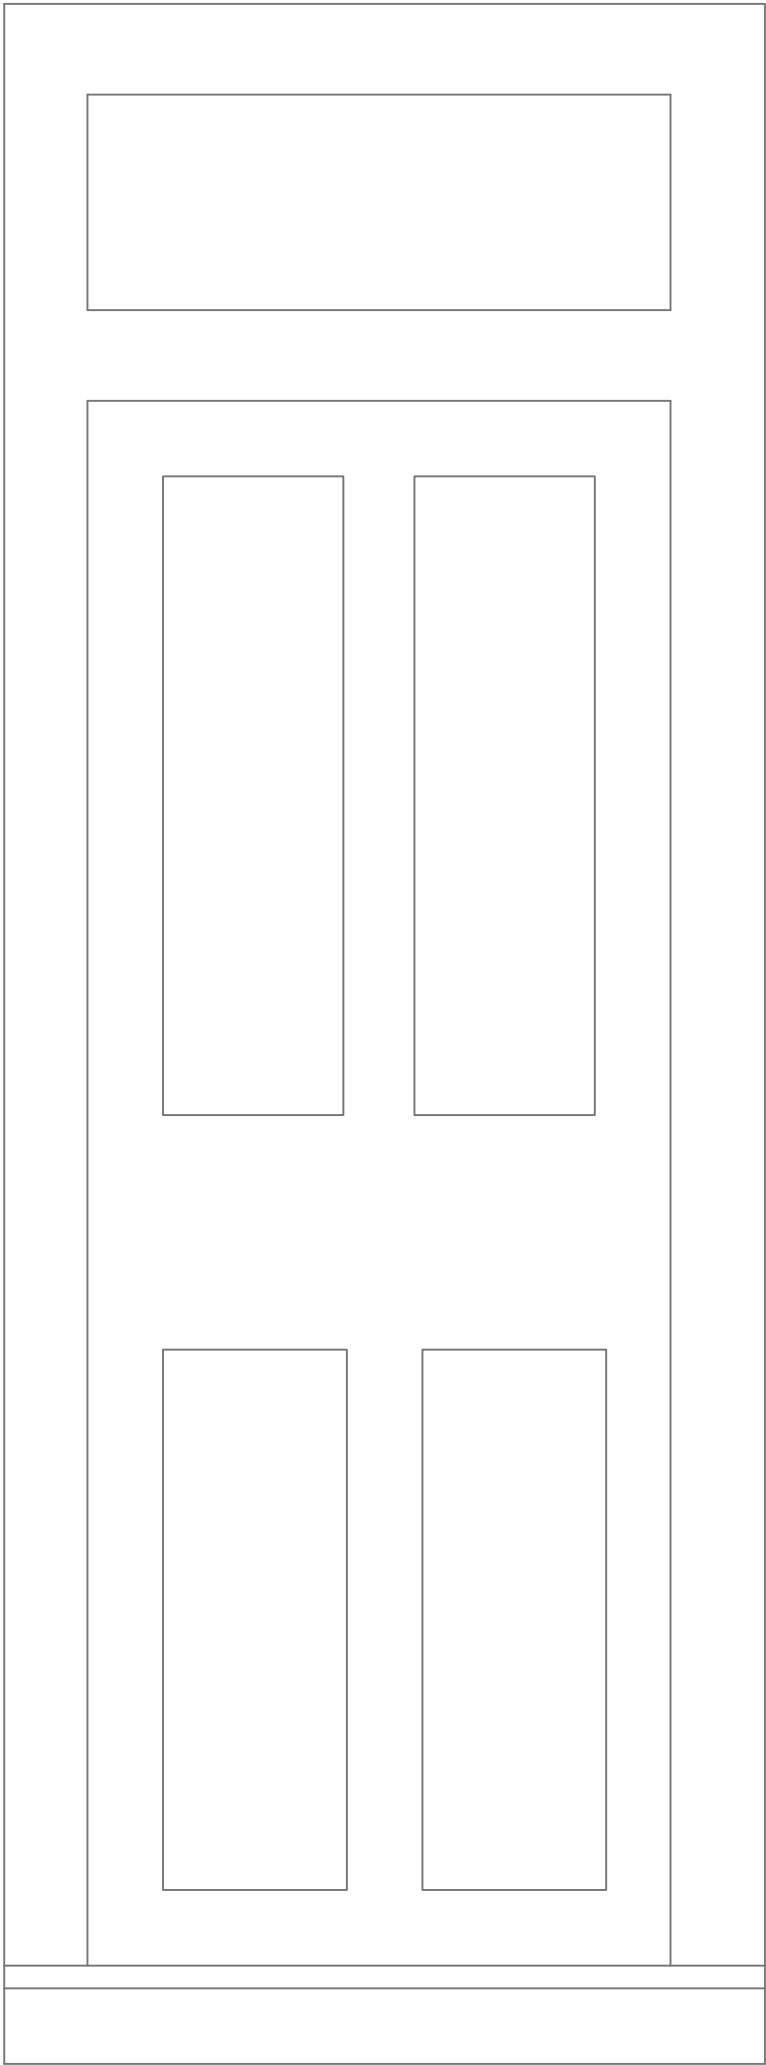

**Front Door Elevation**

**GARETH LOYD READING**  
 5 Viceroy Road, London, N16 3PL  
 ARCHITECT 07751742826

REV	DESCRIPTION	DATE	DRAWN	AUTH

This drawing is not to be used for construction. All dimensions are to be checked on site prior to commencement of work. Do not scale from this drawing. Structural and services information is included only. Refer to consultant drawings for details and setting out. Any use or copying in part or in whole must be with approval in writing of the Architect Gareth Lloyd Reading.

Project: 25 Oval Road: NW1 7EA  
 Title: Front Door Details  
 Project No: 250V | Date: 26/11/17 | Scale: 1:10 @ A3  
 Drawing No: (P) 031 | Series: (P) PLANNING | Rev: