


CRAZY BEAR
26/28 WHITFIELD STREET
LONDON W1T 2RG

1/100@A4

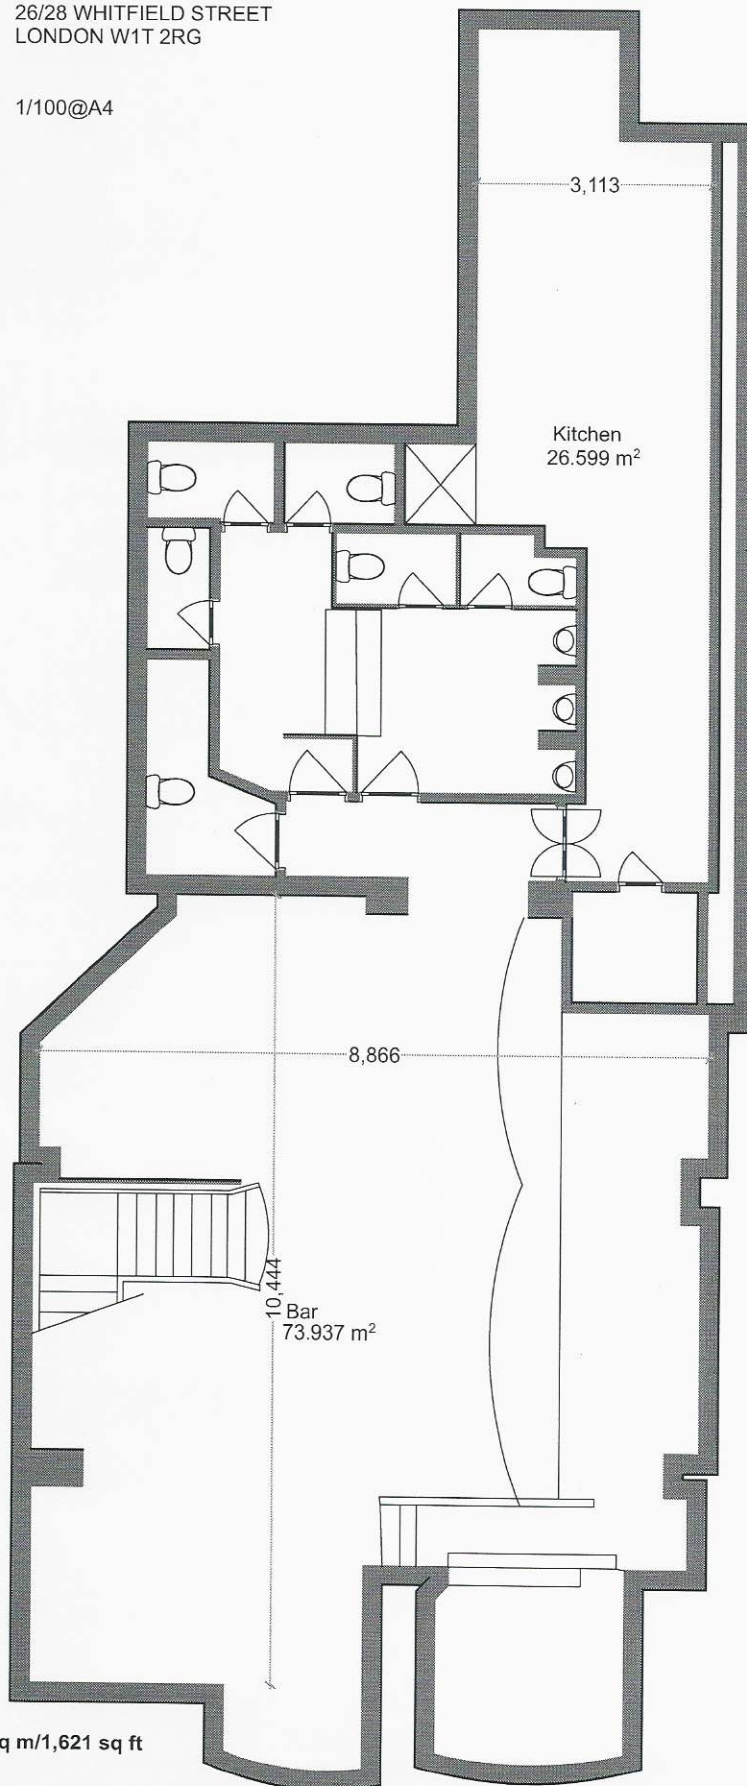


BASEMENT GIA 132.3 sq m/1,621 sq ft

0 1 2 3 4 5 6
EXISTING BASEMENT (1:100)
P101

CRAZY BEAR
26/28 WHITFIELD STREET
LONDON W1T 2RG

1/100@A4

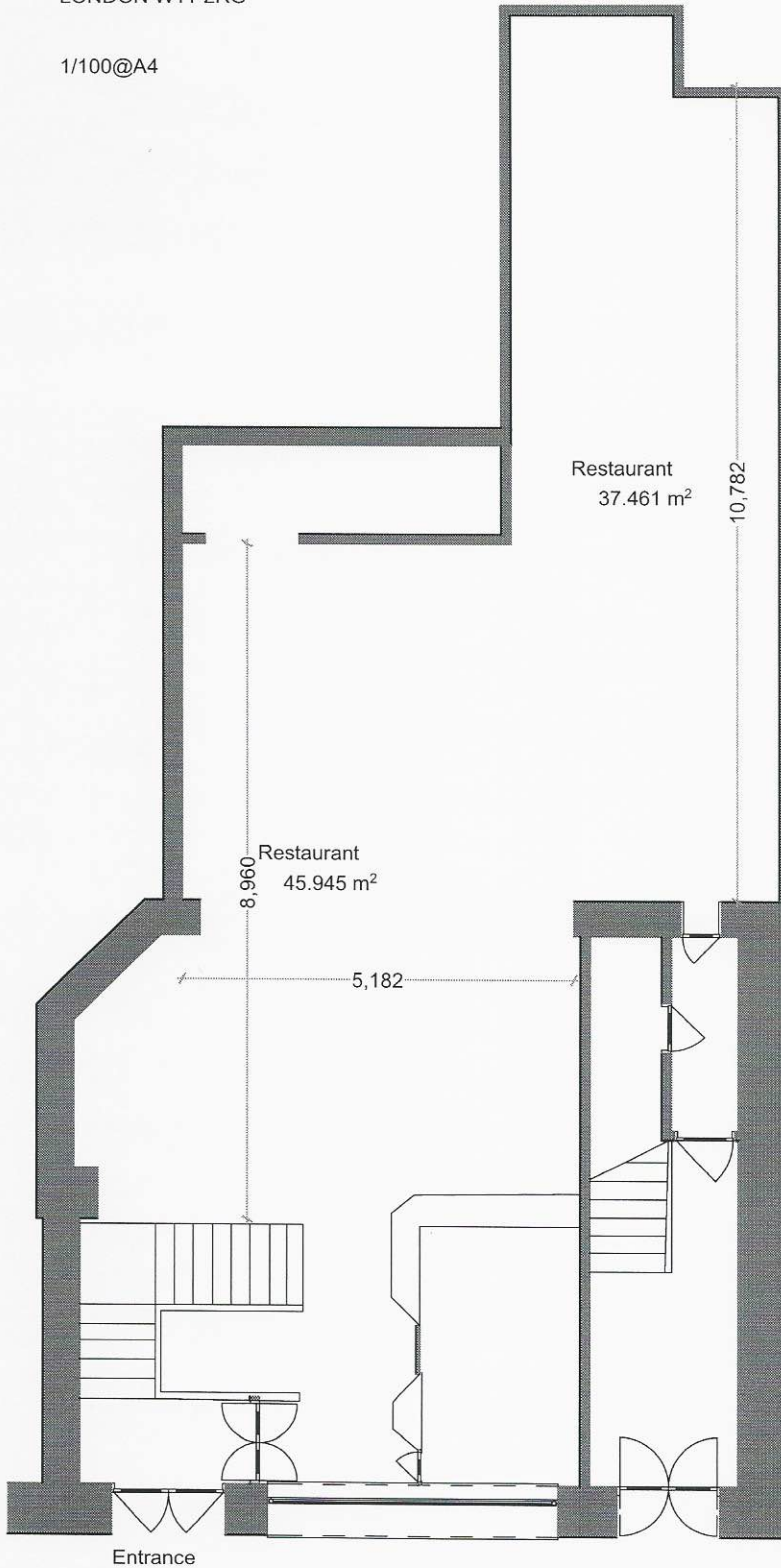

GROUND FLOOR GIA 132.3 sq m/
1,424 sq ft




EXISTING GROUND FLOOR (1:100)


P102

CRAZY BEAR
26/28 WHITFIELD STREET
LONDON W1T 2RG

1/100@A4

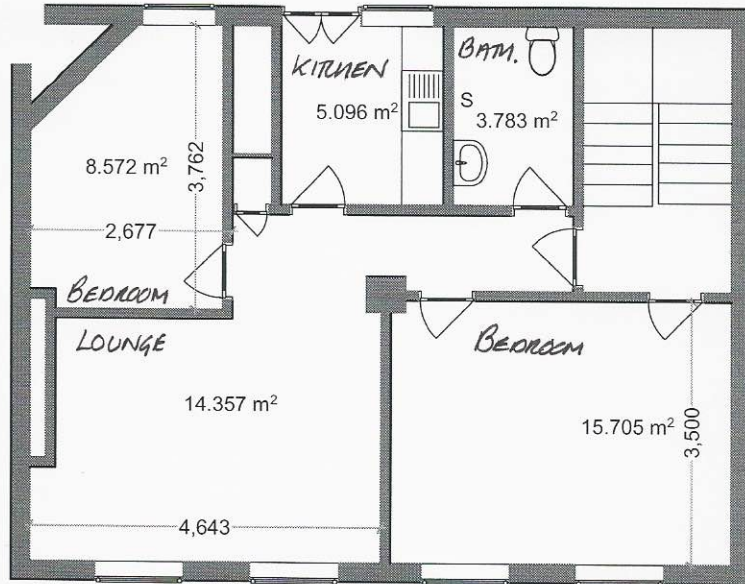

2nd FLOOR GIA 65sq m/699 sq ft

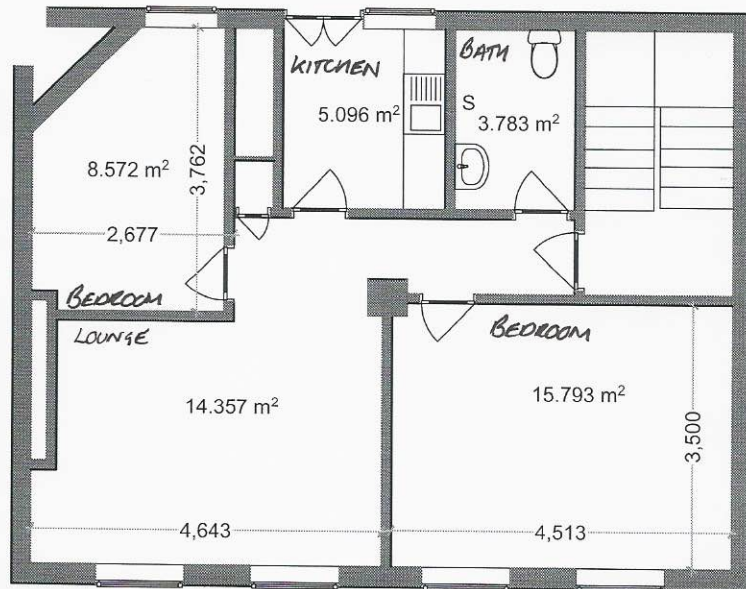


1st FLOOR GIA 65sq m/699 sq ft


0 1 2 3 4 5 6
EXISTING 1ST + 2ND FLOOR (1:100)
P103

CRAZY BEAR
26/28 WHITFIELD STREET
LONDON W1T 2RG

1/100@A4

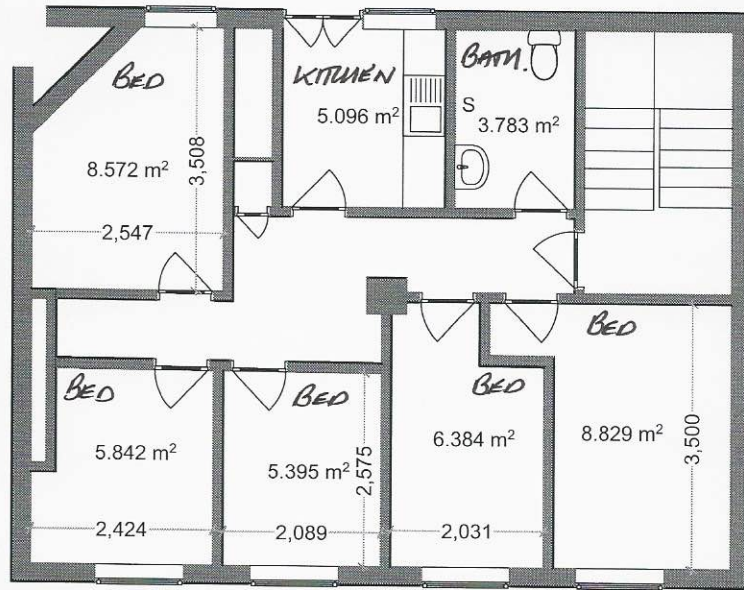

4th FLOOR GIA 65sq m/699 sq ft

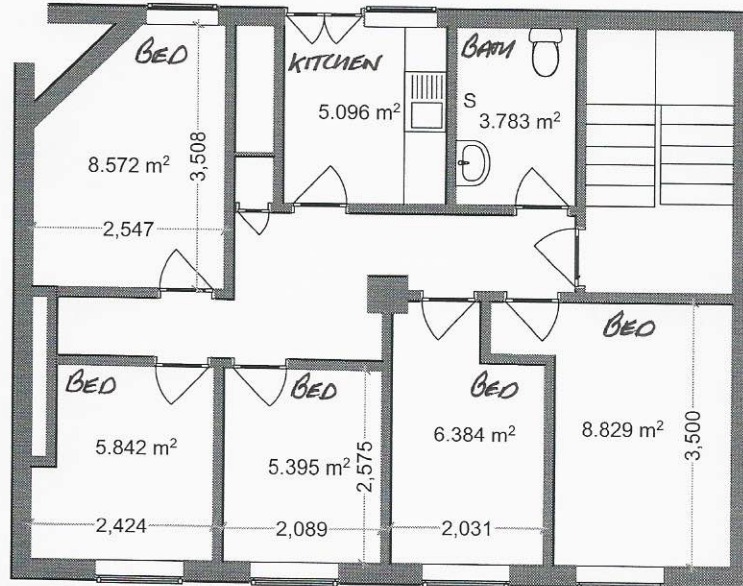


3rd FLOOR GIA 65sq m/699 sq ft

0 1 2 3 4 5 6
EXISTING 3RD + 4TH FLOOR (1:100)
P104

CRAZY BEAR
26/28 WHITFIELD STREET
LONDON W1T 2RG

1/100@A4

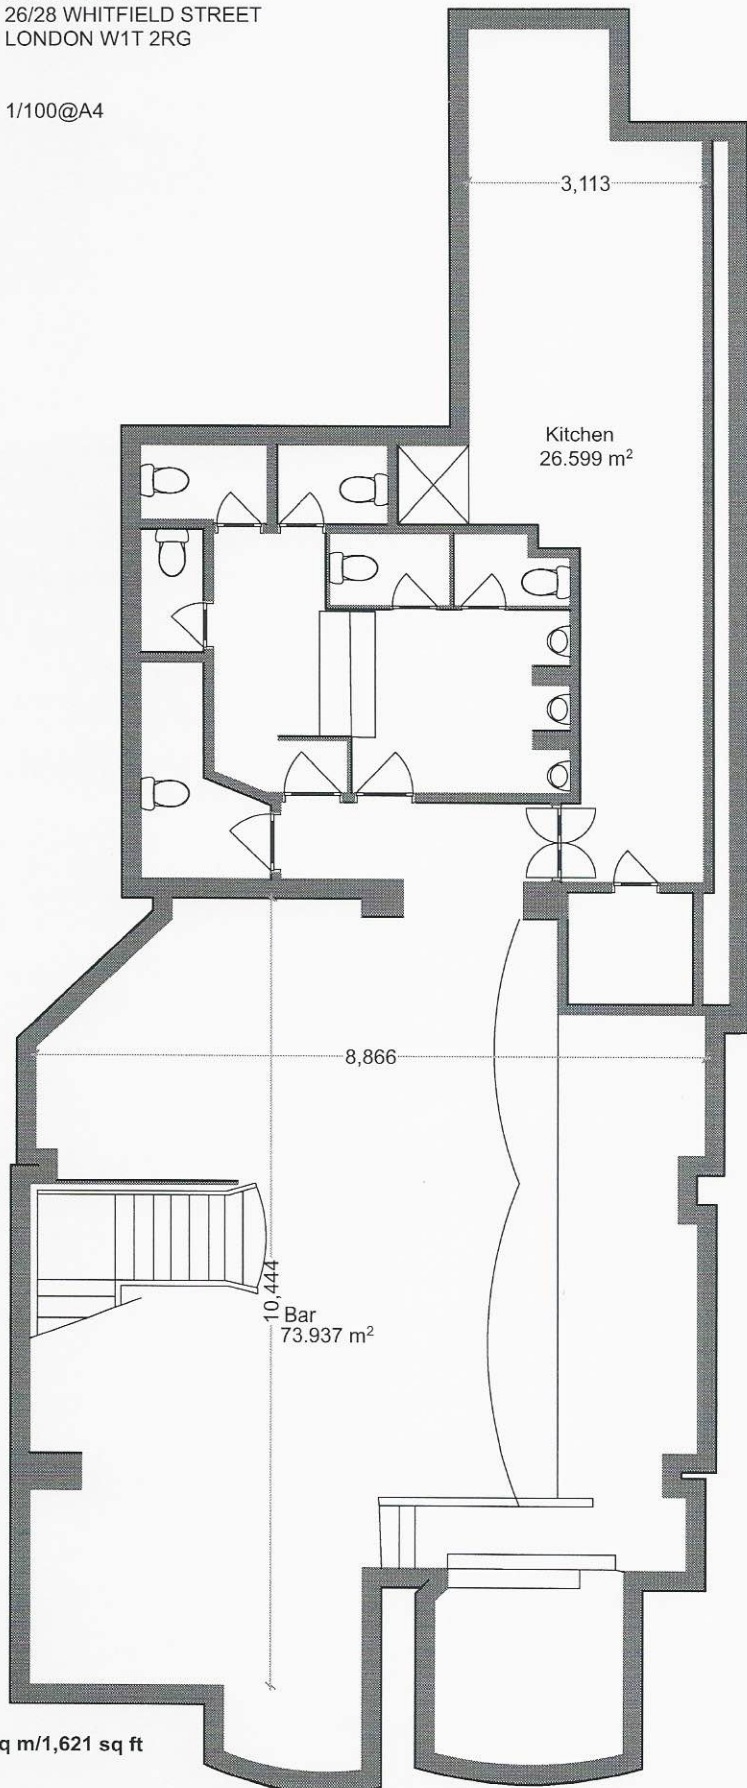


BASEMENT GIA 132.3 sq m/1,621 sq ft

0 1 2 3 4 5 6
PROPOSED BASEMENT (1:100)
P105.

CRAZY BEAR
26/28 WHITFIELD STREET
LONDON W1T 2RG

1/100@A4

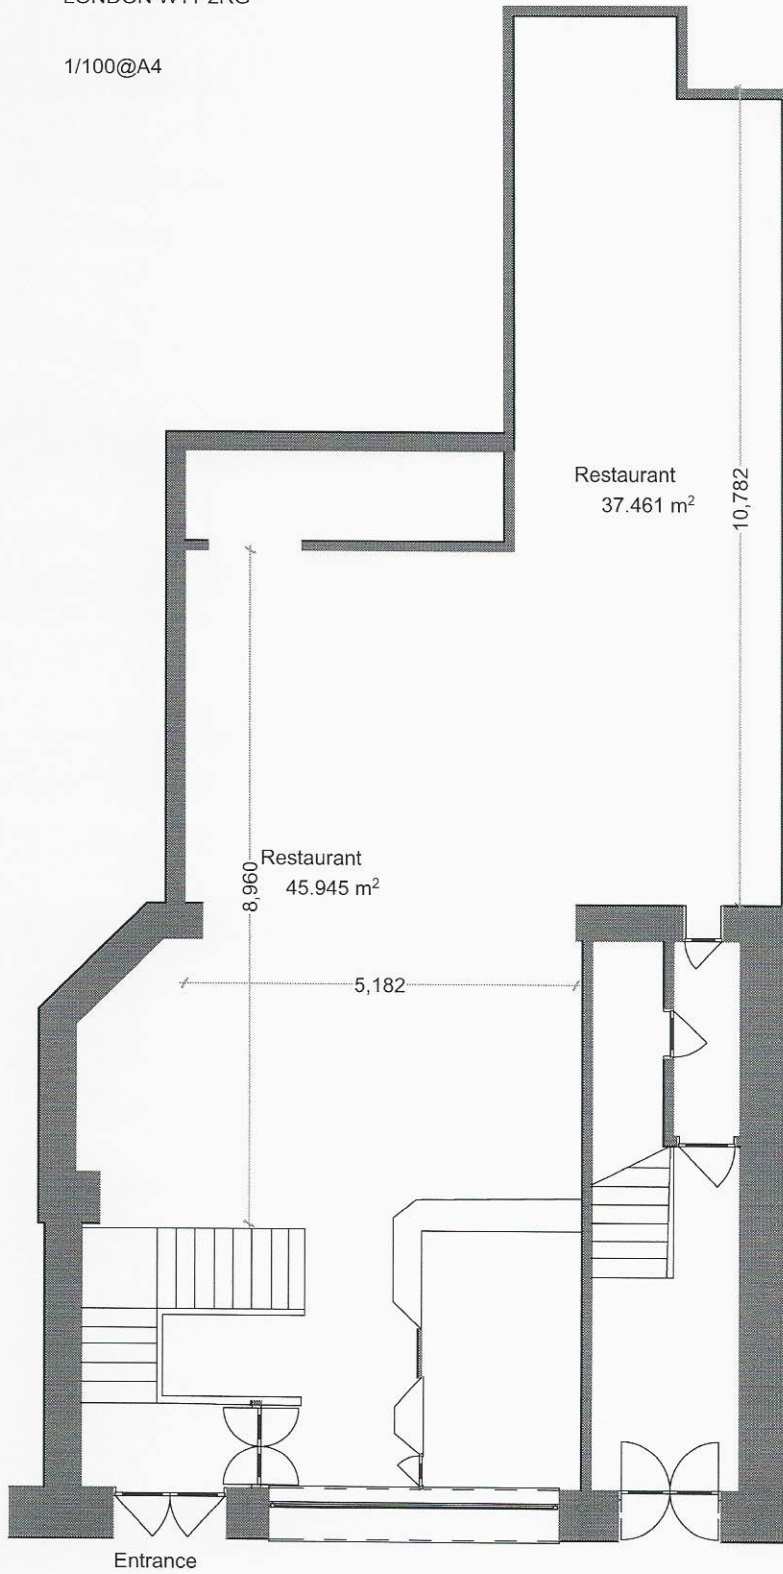

GROUND FLOOR GIA 132.3 sq m/
1,424 sq ft


0 1 2 3 4 5 6

PROPOSED GROUND FLOOR (1:100)


P106

CRAZY BEAR
26/28 WHITFIELD STREET
LONDON W1T 2RG

1/100@A4

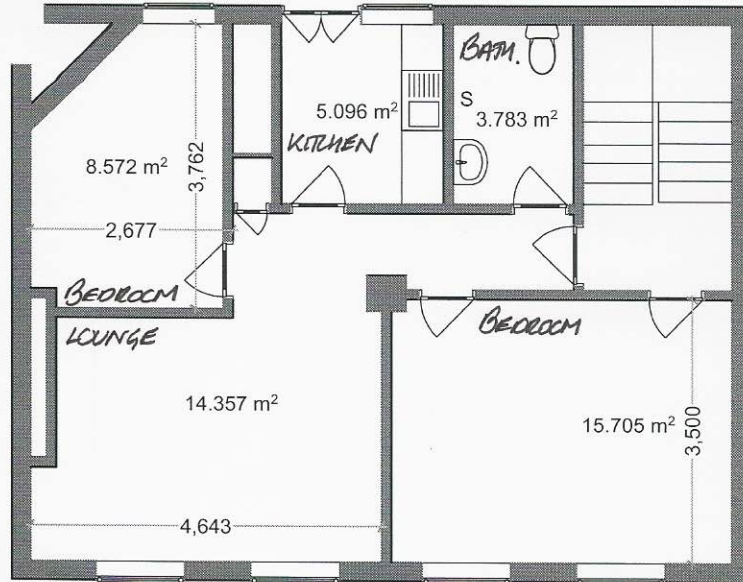

2nd FLOOR GIA 65sq m/699 sq ft

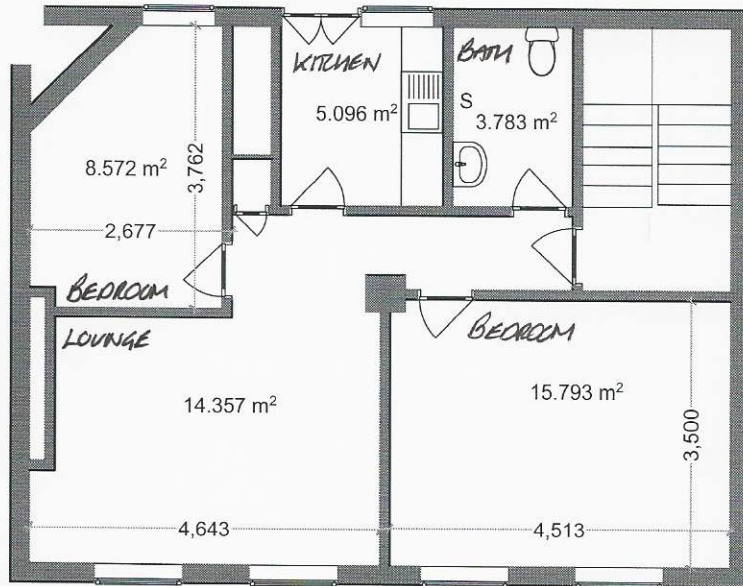


1st FLOOR GIA 65sq m/699 sq ft


0 1 2 3 4 5 6
PROPOSED 1ST + 2ND FLOOR (1:100)
P107

CRAZY BEAR
26/28 WHITFIELD STREET
LONDON W1T 2RG

1/100@A4

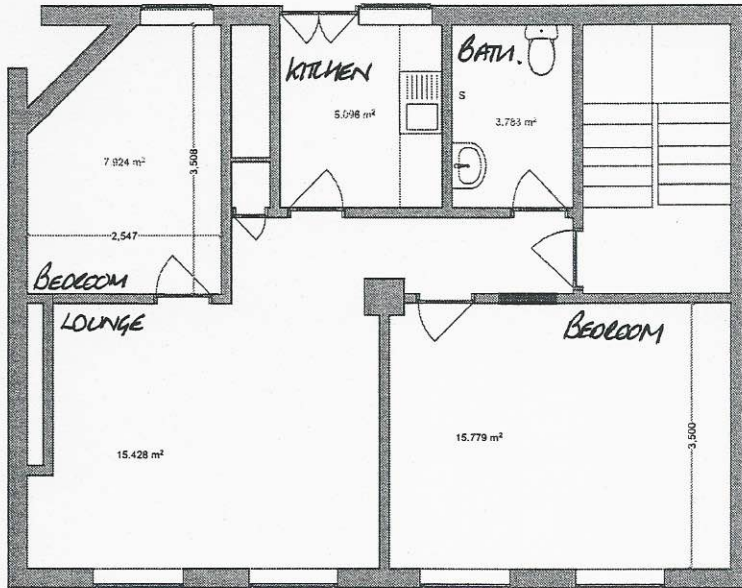

4th FLOOR GIA 65sq m/699 sq ft

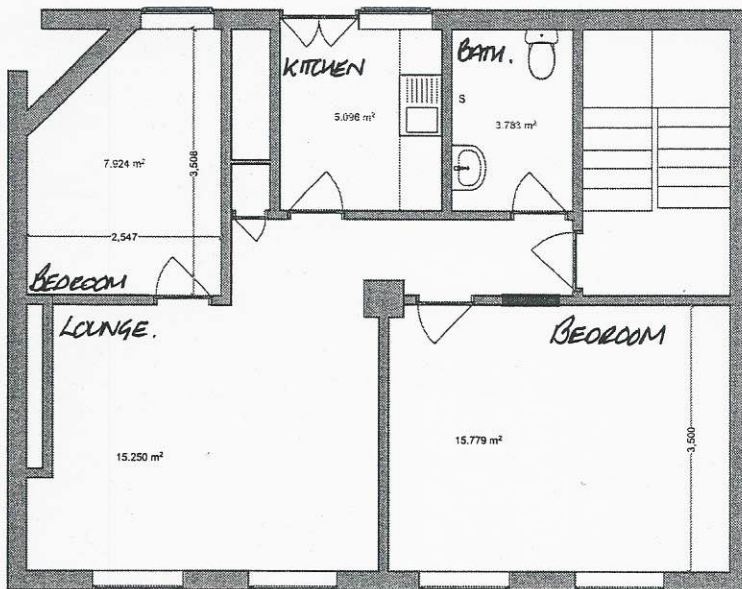

0 1 2 3 4 5 6
PROPOSED 3RD + 4TH FLOOR (1:100)
P108