


Do not scale from this drawing

The contractor shall check and verify all dimensions on site and report any discrepancies in writing to CH+MRP Architects (CH+MRP) before proceeding with work

Existing buildings shown are based on measured surveys received from third parties. Any discrepancies should be made in writing to CH+MRP to be resolved by the original surveyors.

This drawing is the copyright of CH+MRP and cannot be reproduced without prior written permission from the architects

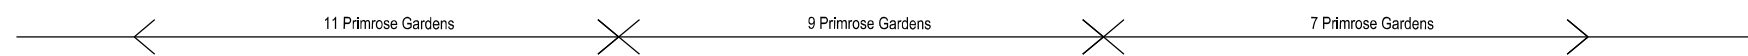

Rev. A 09/08/18 Issued For Planning

CH+MRP
ARCHITECTS

41-42 FOLEY STREET
LONDON
W1W 7TS

T: +44 (0)20 7253 2526
eM: mail@ch-architects.com

Project		
9 PRIMROSE GARDENS		
Status		
PLANNING		
Drawing		
EXISTING REAR ELEVATION		
Drwg No :	Scale :	Date :
377_20_201	1:100@A3	05/02/18