


THIS DRAWING IS PROTECTED BY COPYRIGHT - FIGURED DIMENSIONS ONLY TO BE TAKEN FROM THIS DRAWING. DIMENSIONS TO BE CHECKED ON SITE AND ANY DISCREPANCIES REPORTED TO THE ARCHITECT IMMEDIATELY.
 PURPOSE OF ISSUE: (A)FOR COMMENT / CO-ORDINATION (B)FOR INFORMATION (C)FOR APPROVAL (D)FOR TENDER (E)FOR CONSTRUCTION (F)FINAL DESIGN DRAWING

Rev	Rev Date	Revision Description	Drawn/Checked	Purpose of Issue

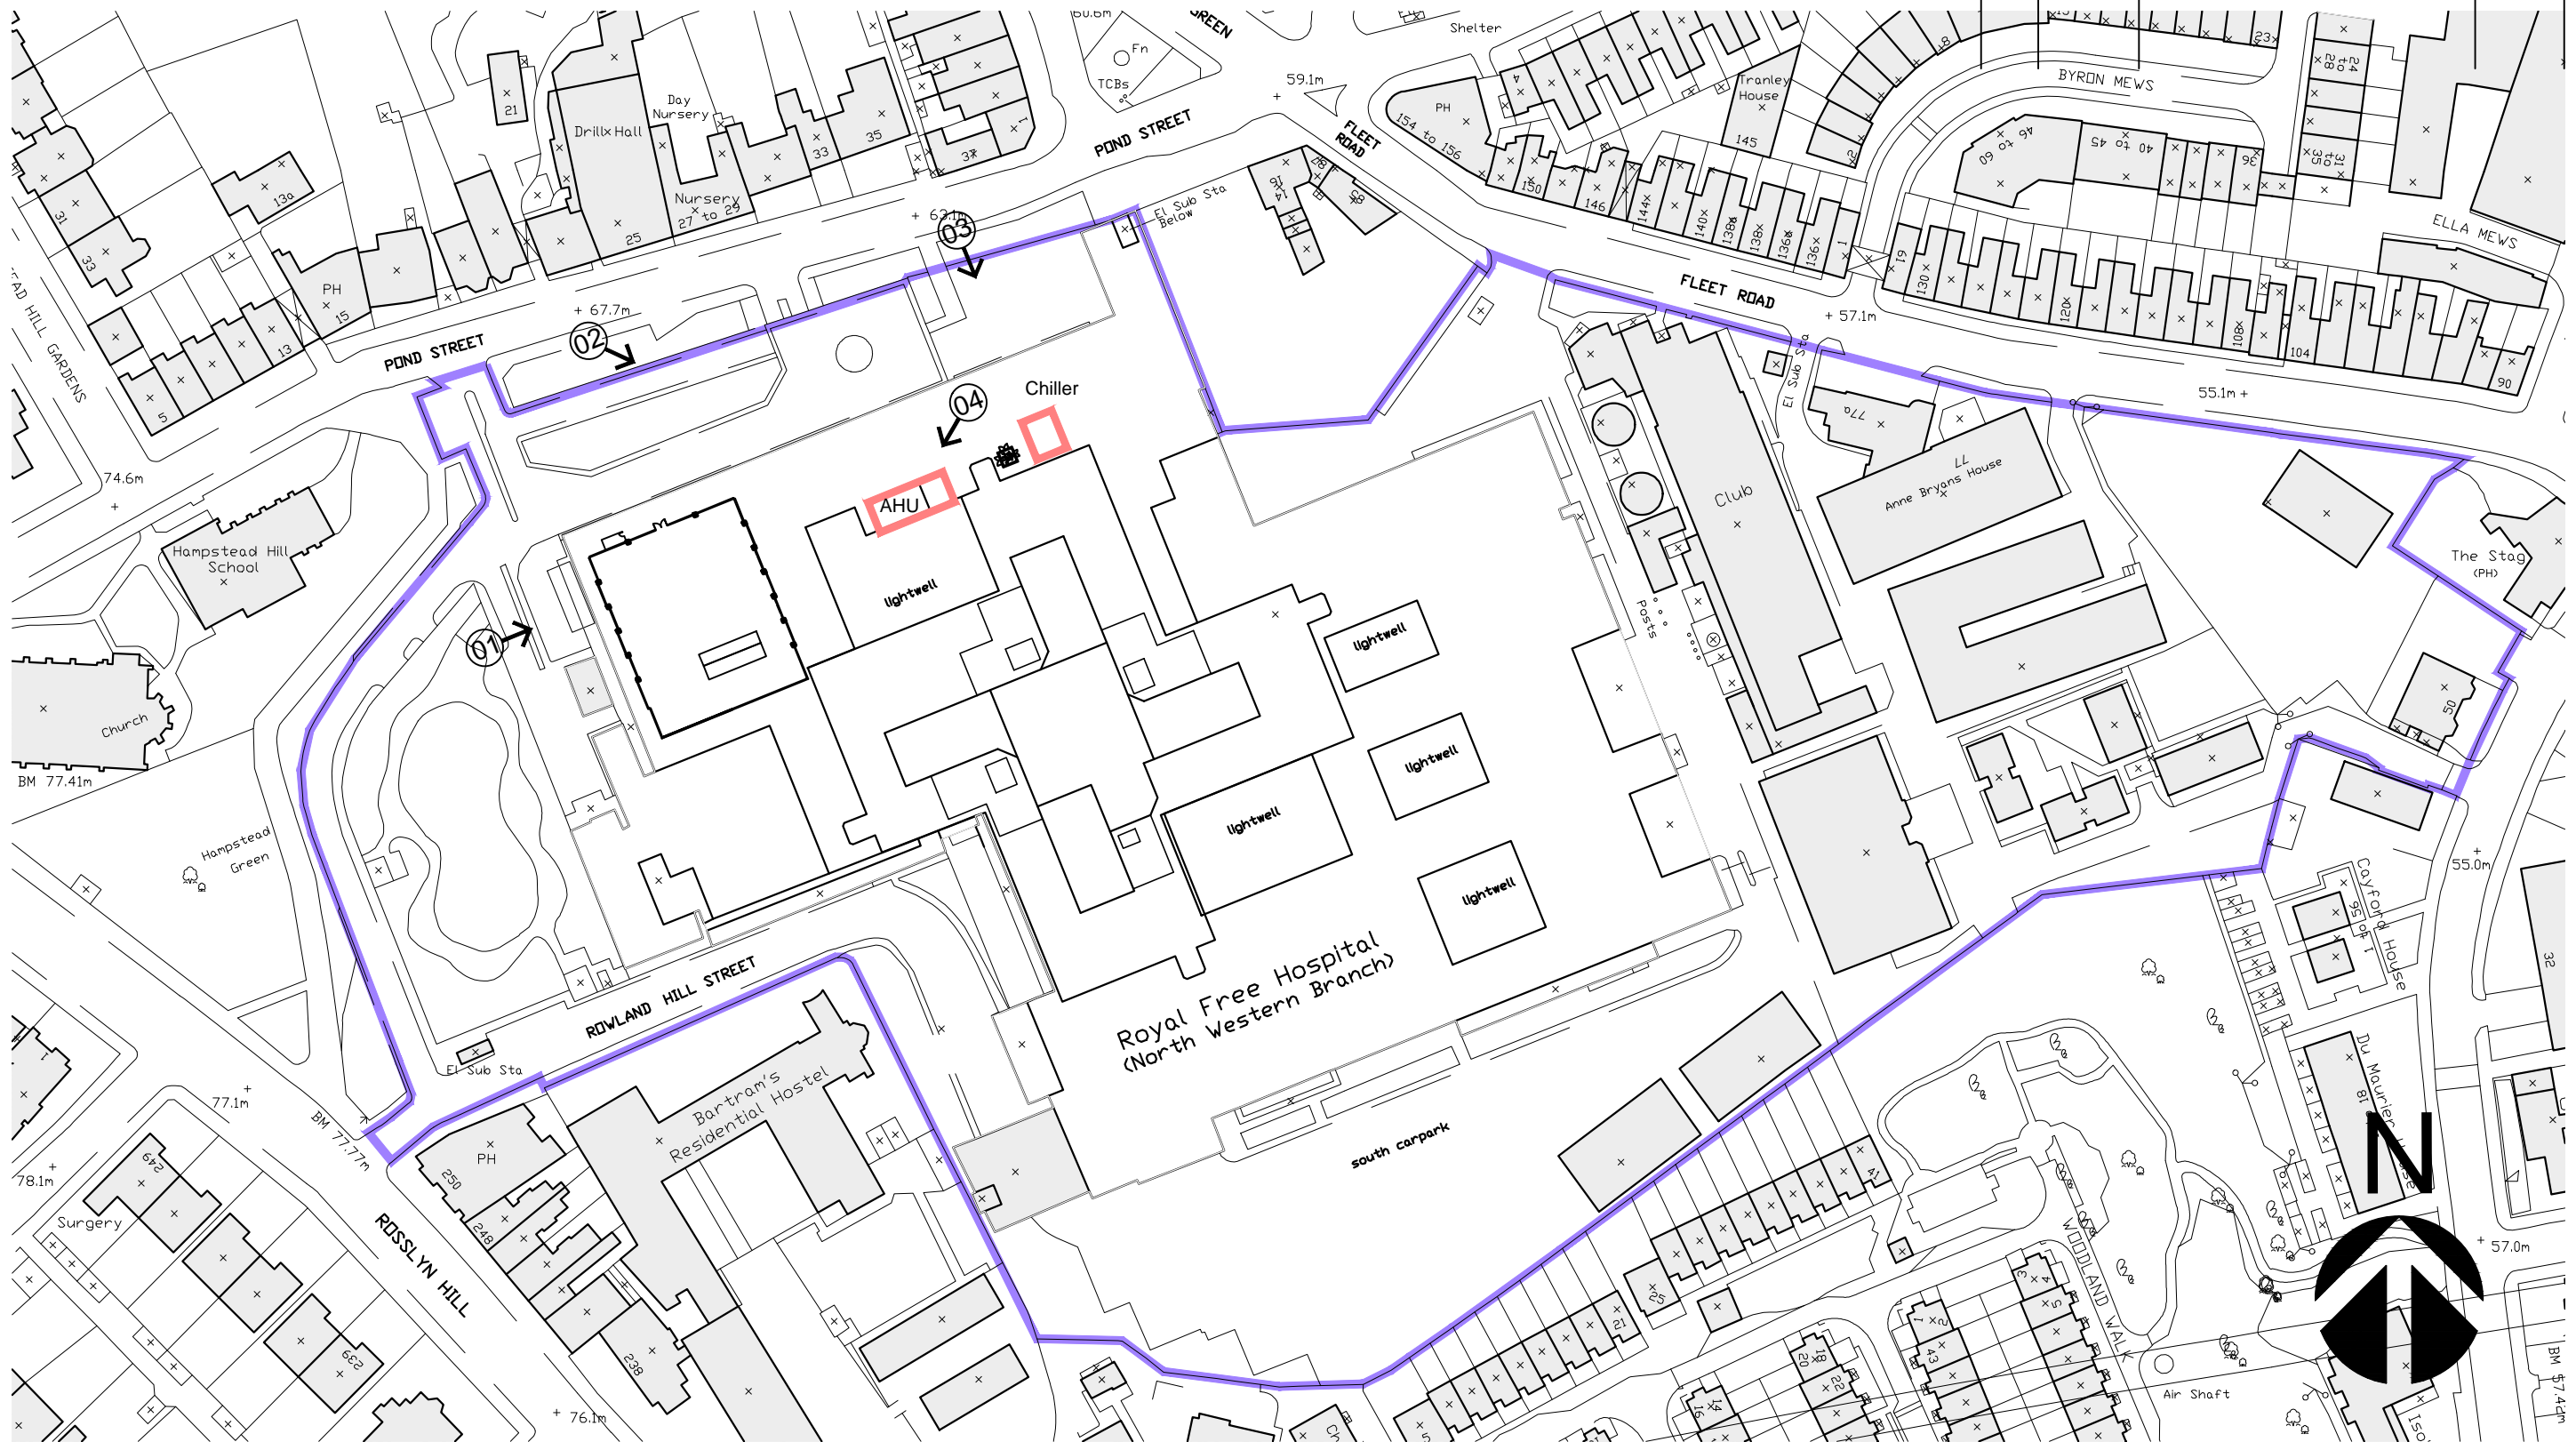

- Royal Free London Boundary Line
- Proposed Area of Works on Flat Roof over Level 3 (Level 4 Roof)

FOR PLANNING

Location Plan	18003 JOB NUMBER	(00)001 DRAWING NUMBER	/ REV
Royal Free Hospital - Level 3 HDU	June 2018 DATE	1:1250@A3 SCALE	

Ansell & Bailey Ltd Chartered Architects 17 Bowling Green Lane London EC1R 0QB 020 7387 0141 architects@ansellandbailey.com

ANSELL + BAILEY