





Rev.	Description	Date	Rev.	Description	Date
0	First issue.	17.10.2016			

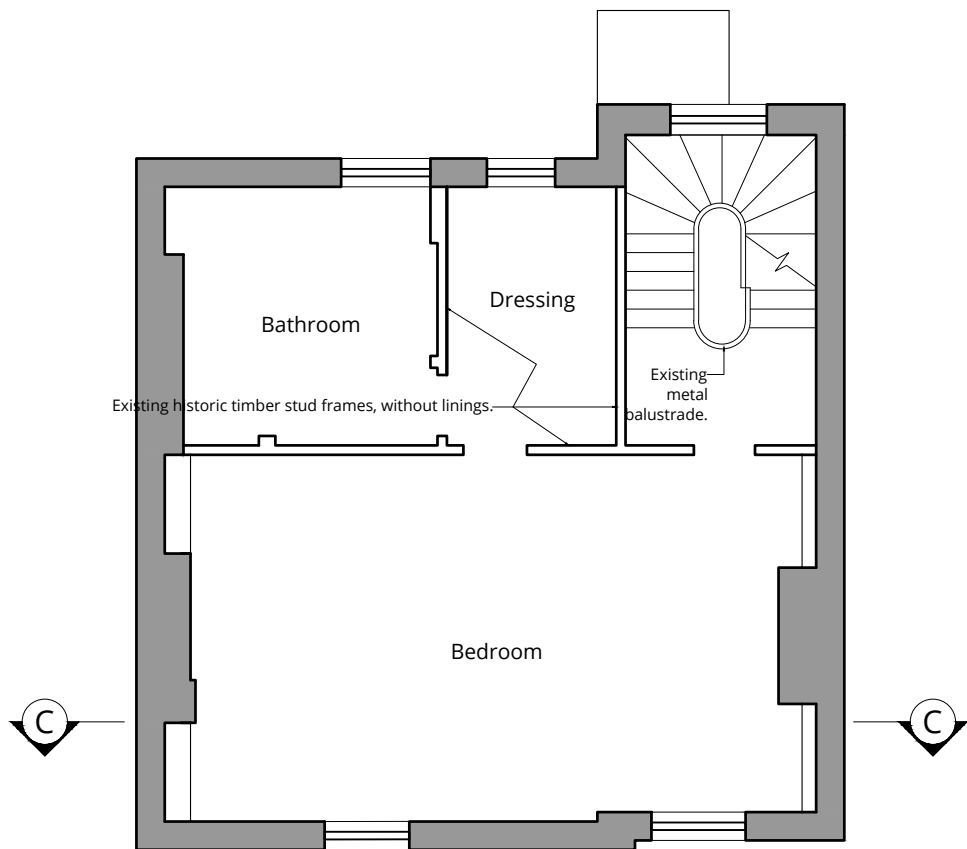

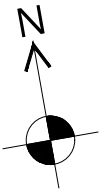

Rev.	Description	Date	Rev.	Description	Date
0	First issue.	17.10.2016			



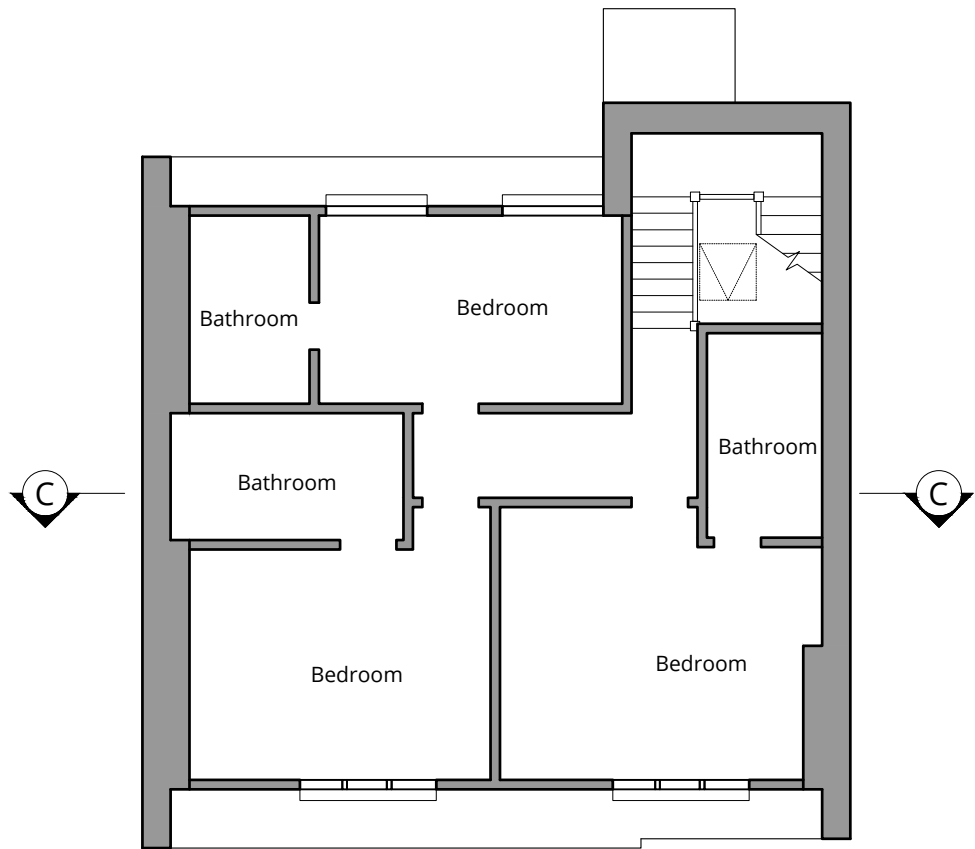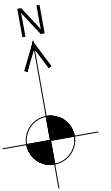



London 16 Lambton Place Notting Hill
London W11 2SH T +44 (0)20 7229 3125
Oxford Chandos Yard 83 Bicester Road
Long Crendon HP18 9EE T +44 (0)1844 203310
W www.wolffarchitects.co.uk E info@wolffarchitects.co.uk

This drawing is protected under Copyright and at no time should any portion be reproduced or copied without the permission of the Architect (Design Copyright Act 1968).
It must not be used for purposes other than that for which it is provided. It is supplied without liability for any errors or omissions. All dimensions to be checked on site.

Rev.	Description	Date	Rev.	Description	Date
0	First issue.	17.10.2016			

Project Title 11 Prince Albert Road, Camden				
Alterations				
Drawing Title Existing Third Floor Plan				
Status Planning	Drawn by AP	Checked by AP		
Scale 1:100 @ A3	Project No. 1604	Work Stage PL	Dwg. No. 013	Rev. 0



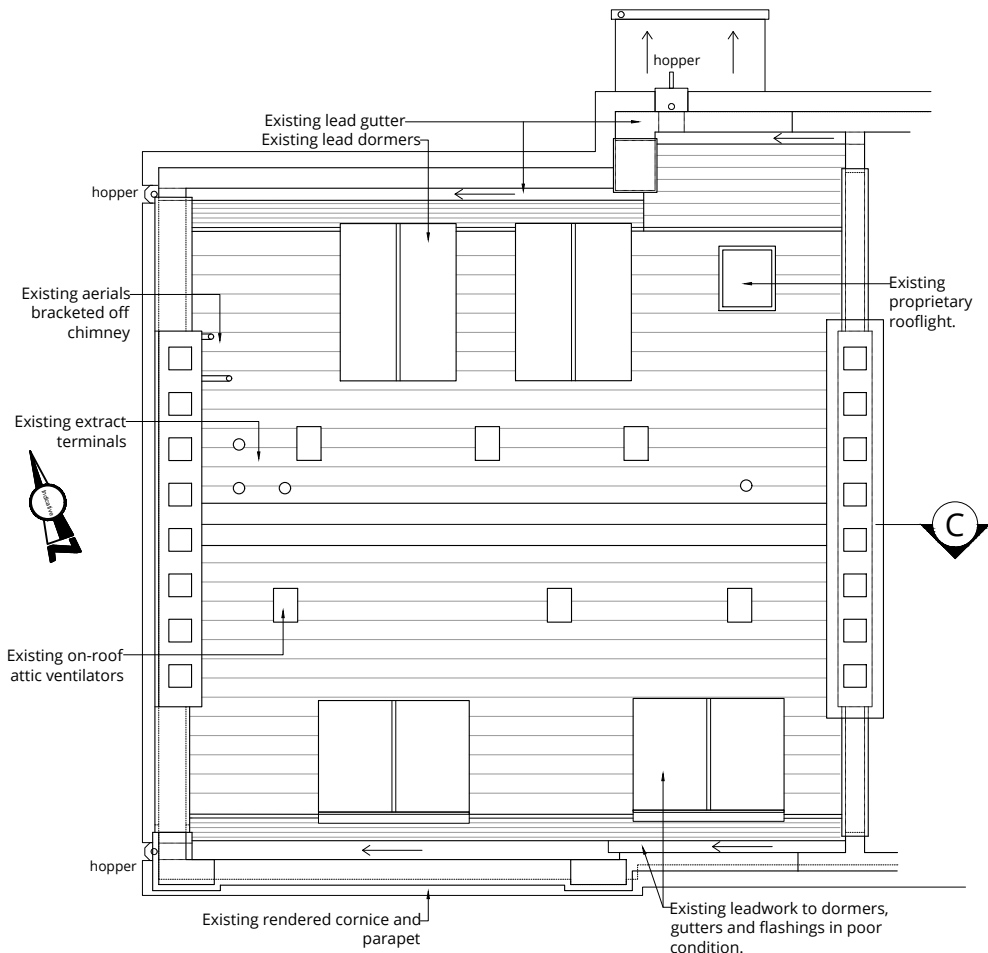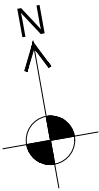

Rev.	Description	Date	Rev.	Description	Date
0	First issue.	17.10.2016			





Existing front (south) elevation




Existing rear (north) elevation

Rev.	Description	Date
0	First issue.	17.10.2016
A	Facade defects, for which remedial work has already been consented, removed from this drawing.	18.7.2018

Rev.	Description	Date

Rev.	Description	Date

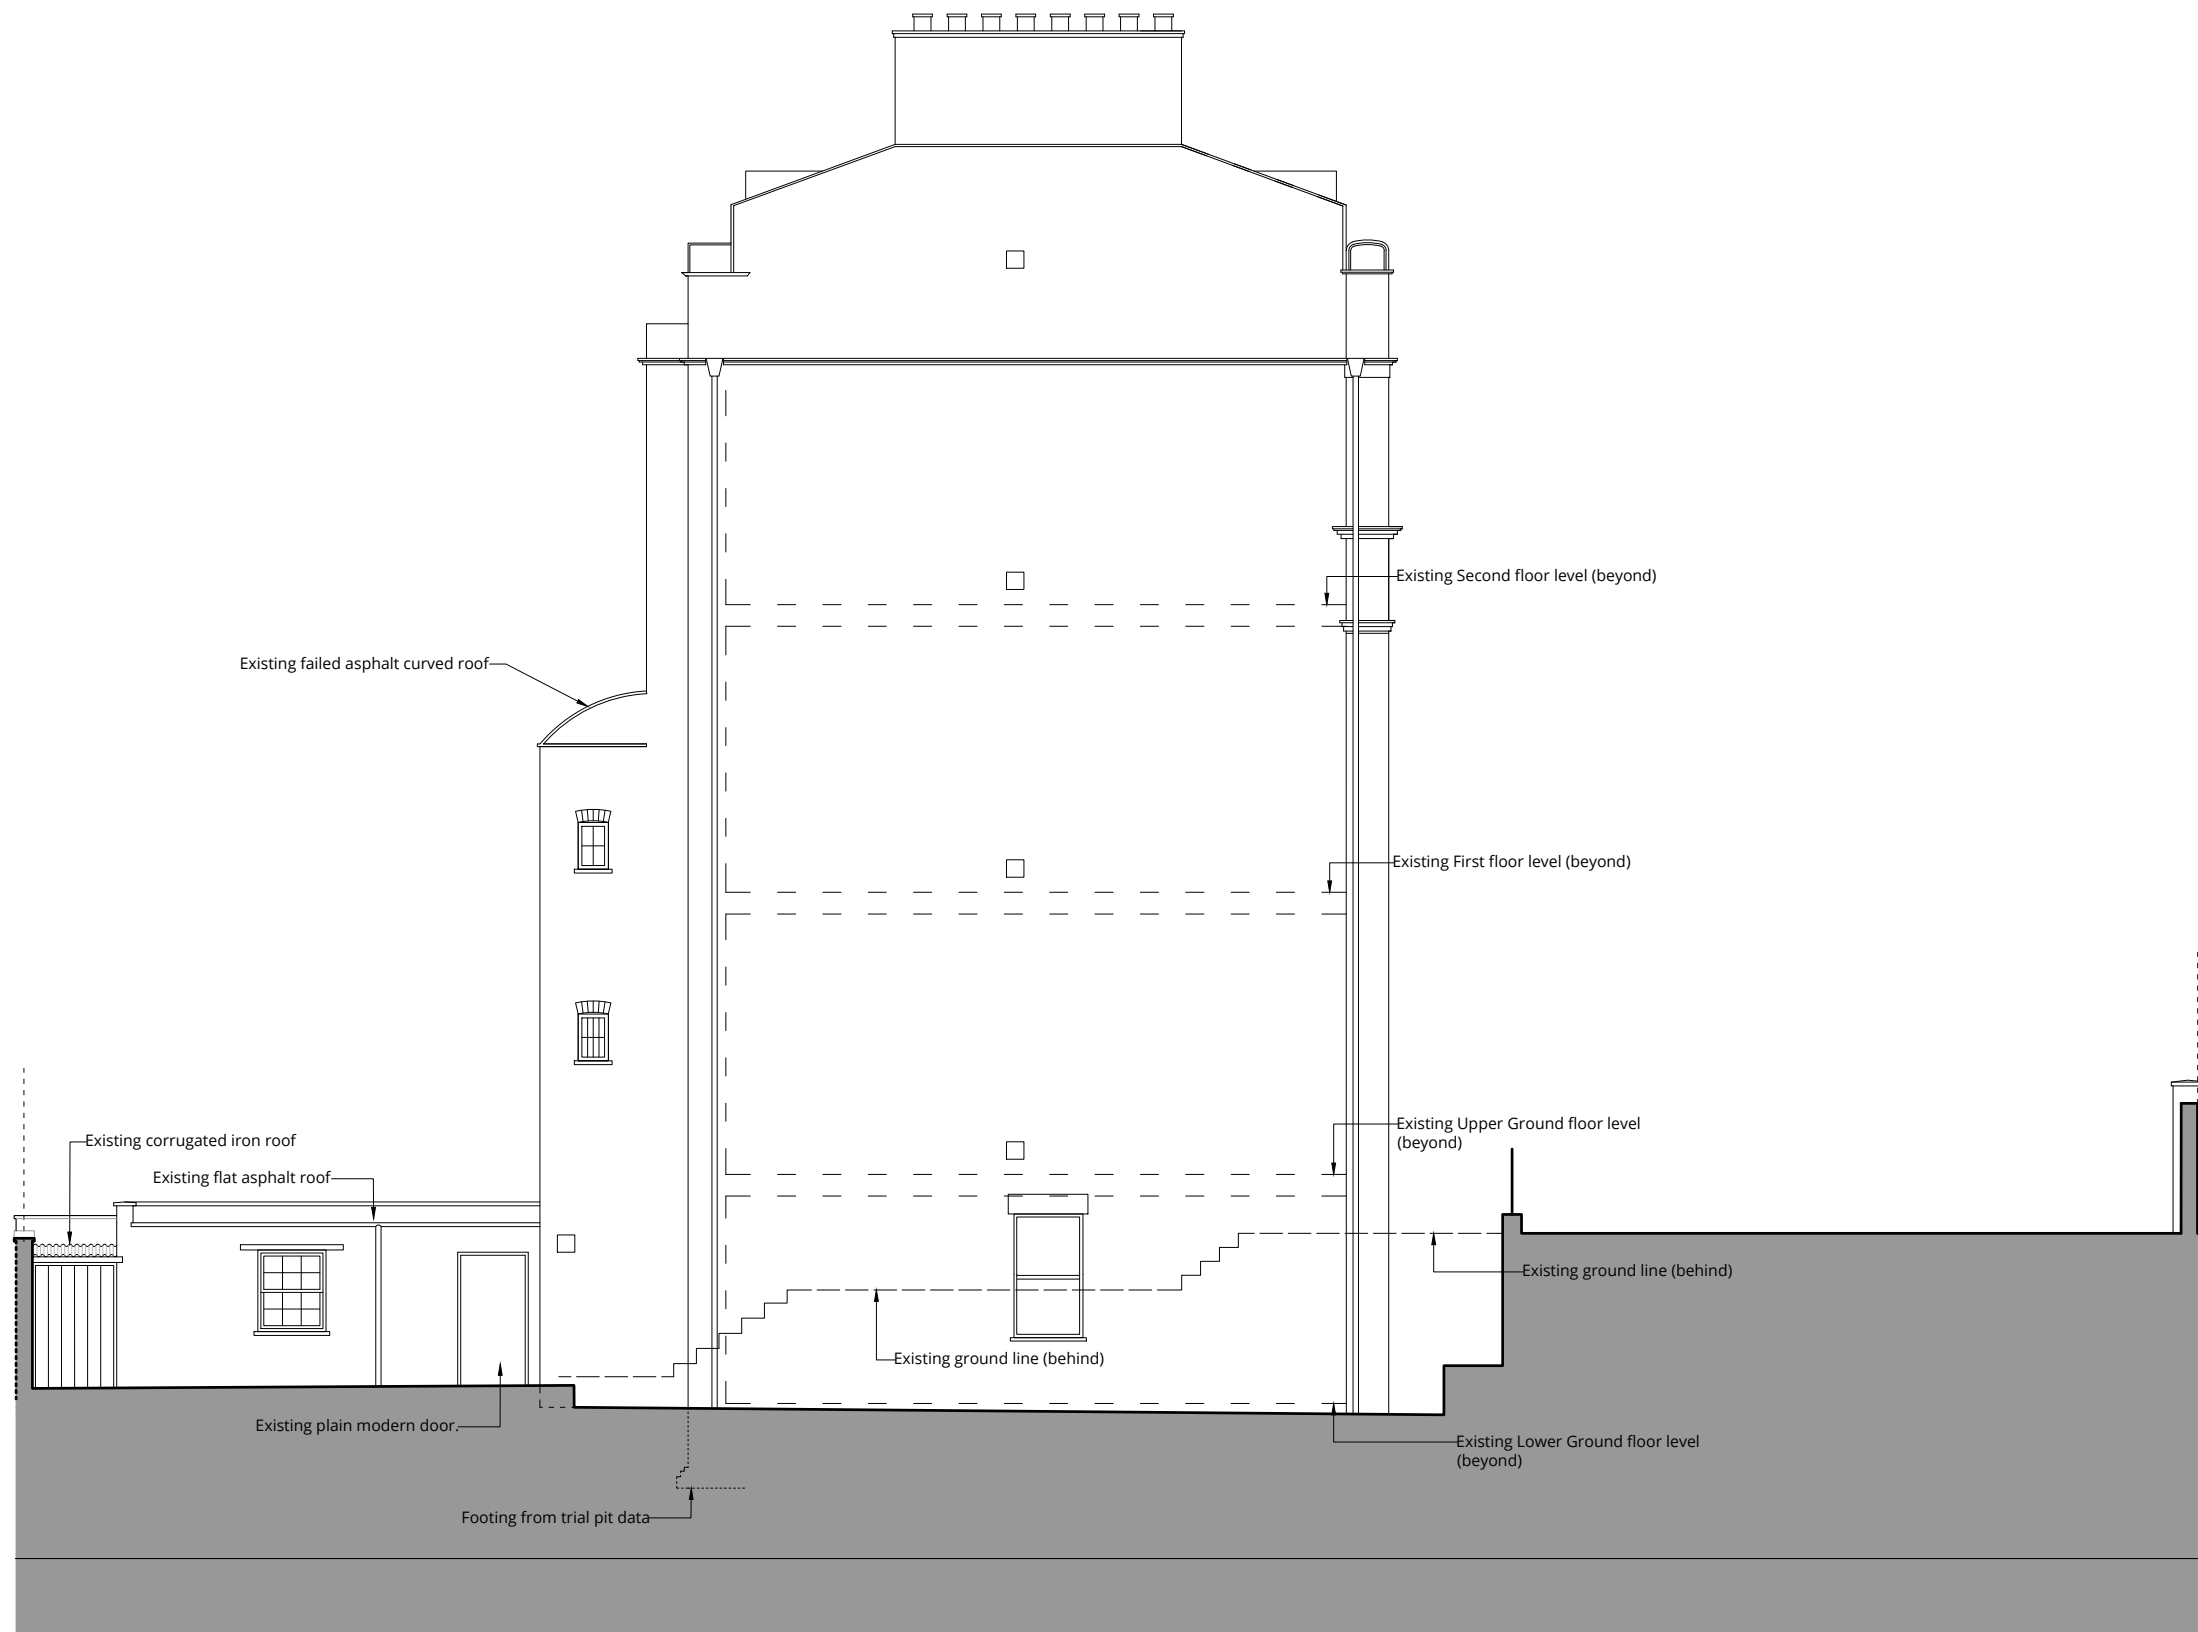


Existing west elevation (section B)

Rev.	Description	Date
0	First issue.	17.10.2016
A	Facade defects, for which remedial work has already been consented, removed from this drawing.	18.7.2018

Rev.	Description	Date

Rev.	Description	Date

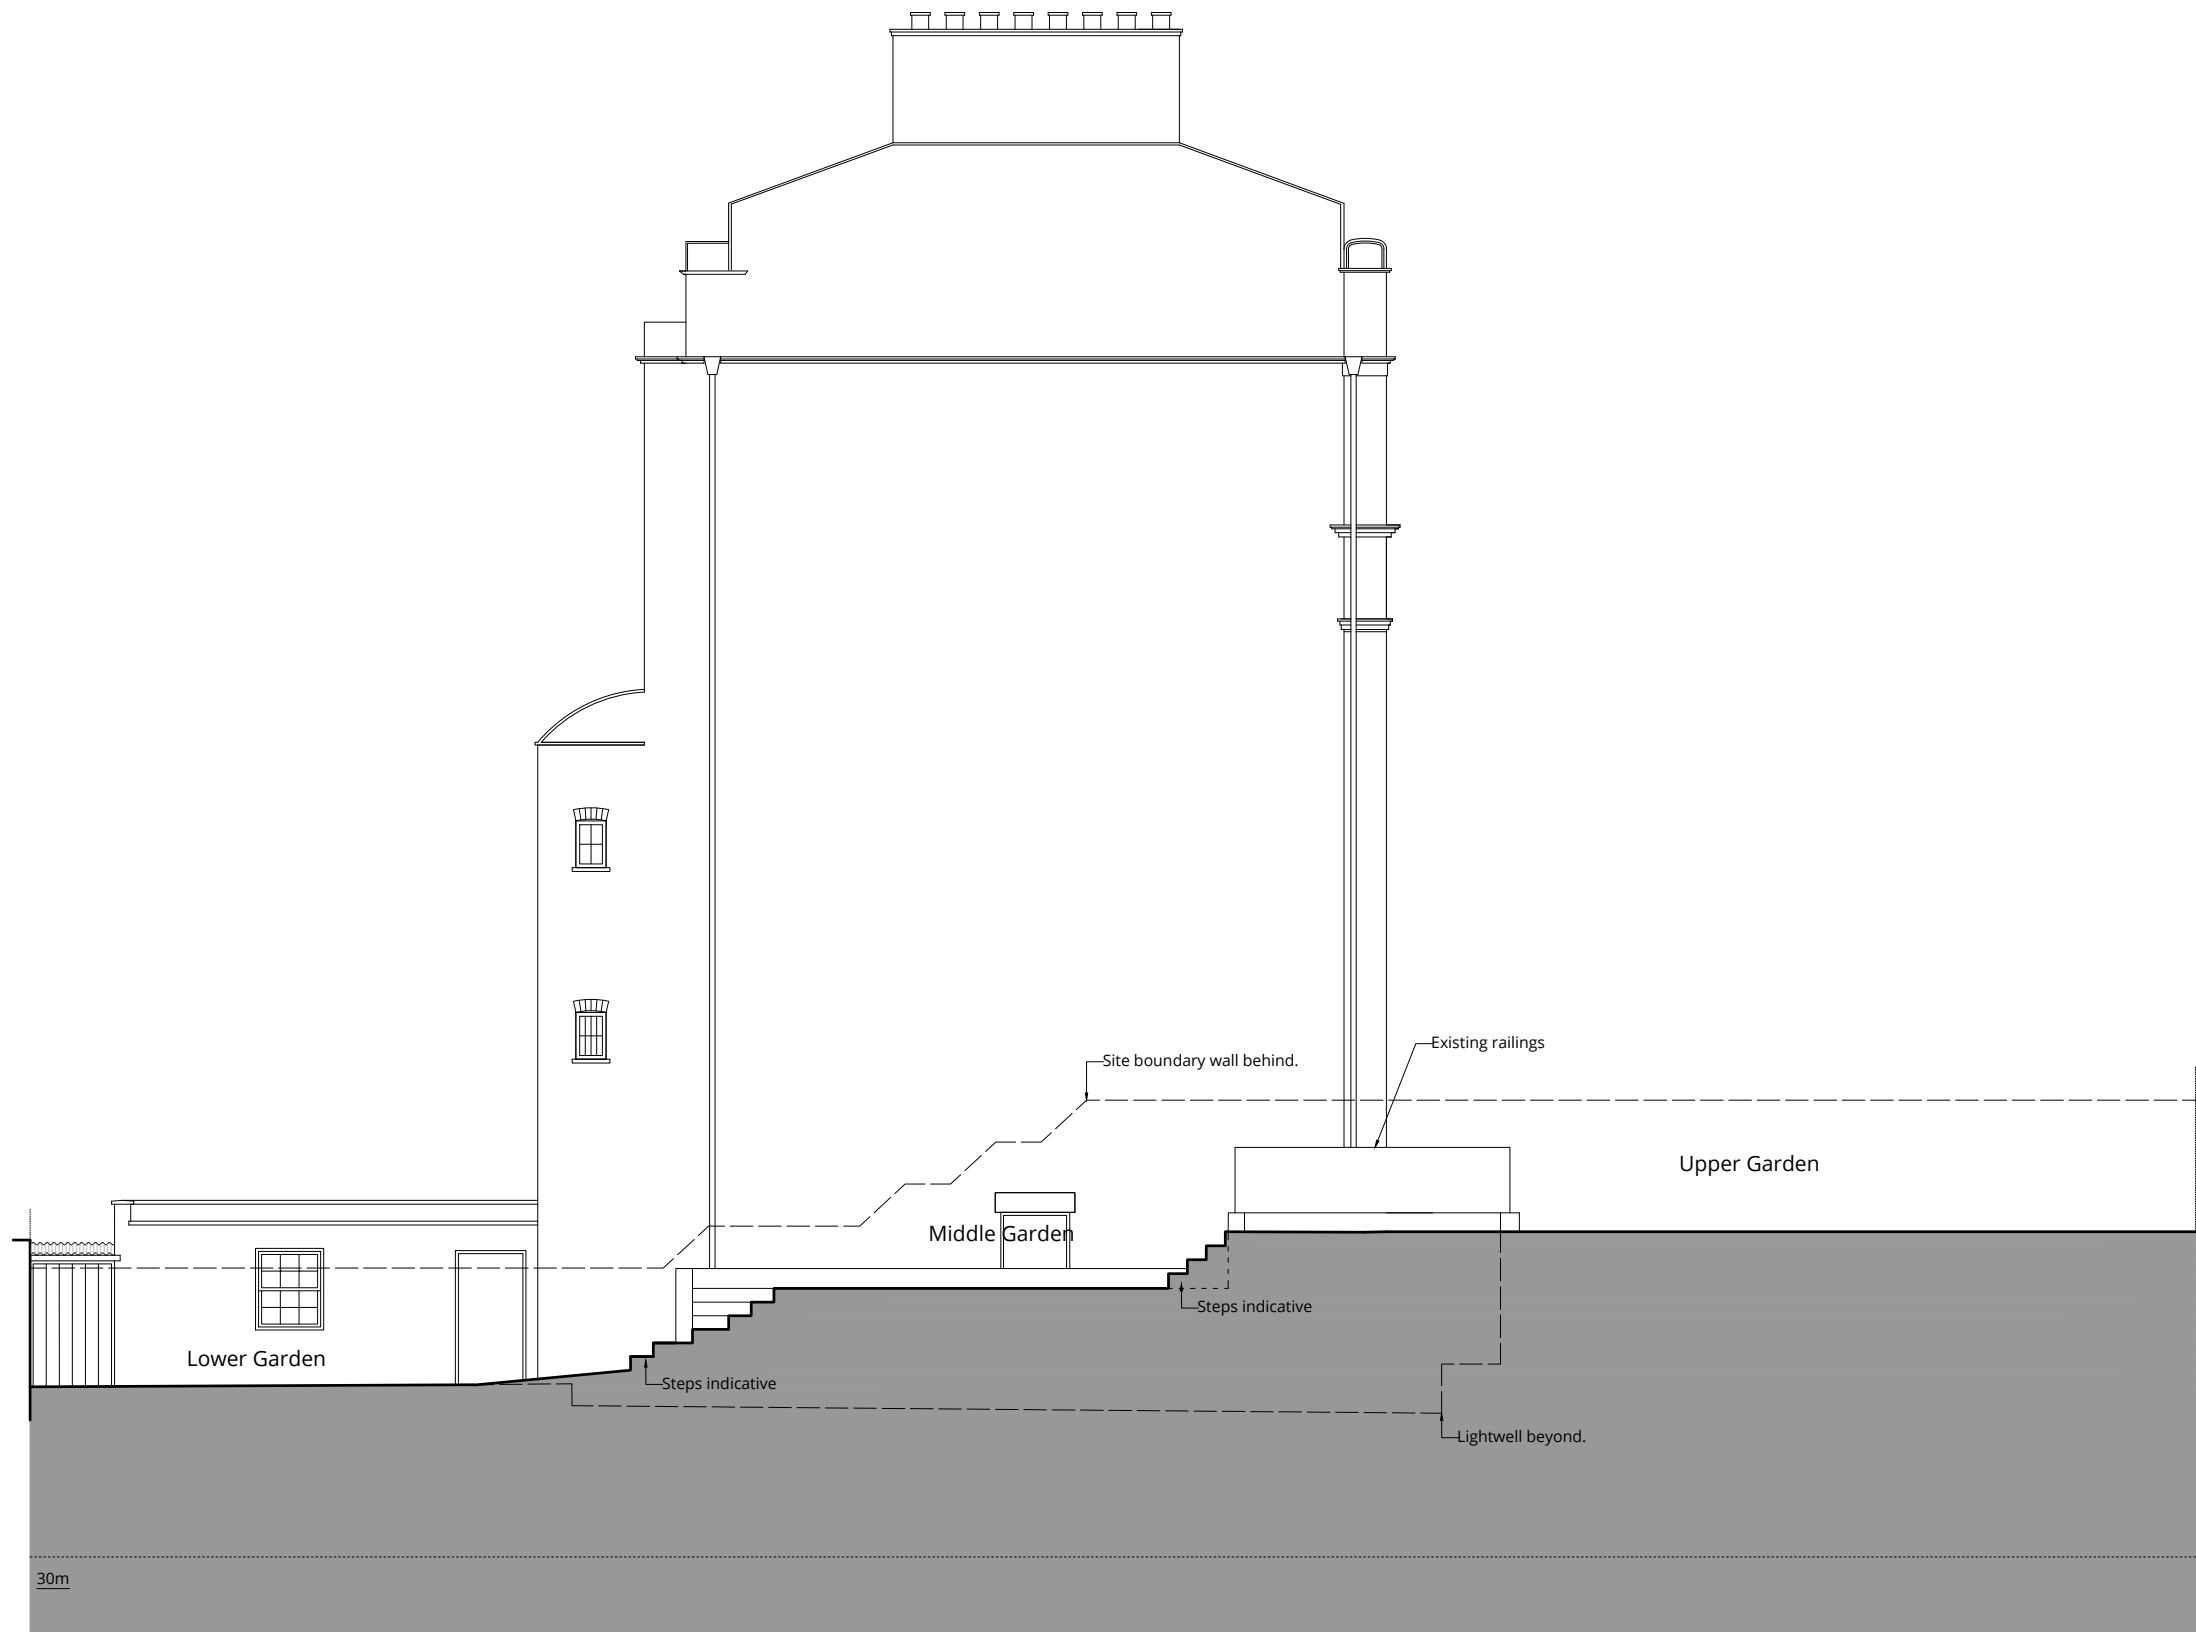

Existing Section A

Rev.	Description	Date
0	First issue.	17.10.2016

Rev.	Description	Date

Rev.	Description	Date