

SHOPFRONT AS EXISTING:


Area: 1201 sqft

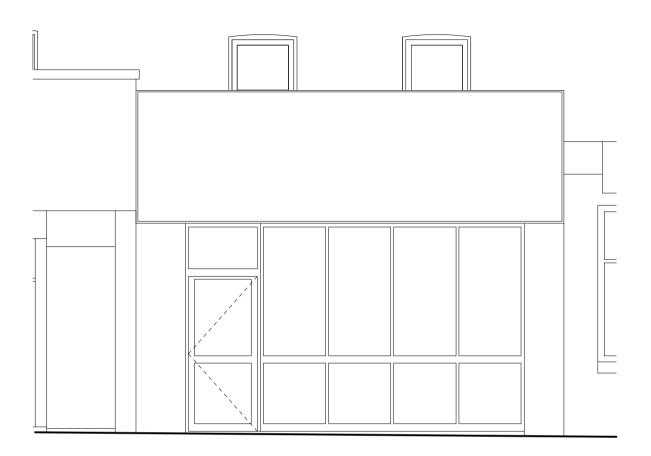

ELEVATION AS EXISTING Scale 1:50 @ A3

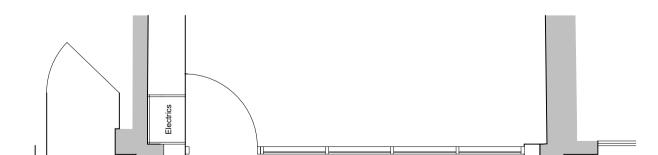

PLAN AS EXISTING Scale 1:50 @ A3

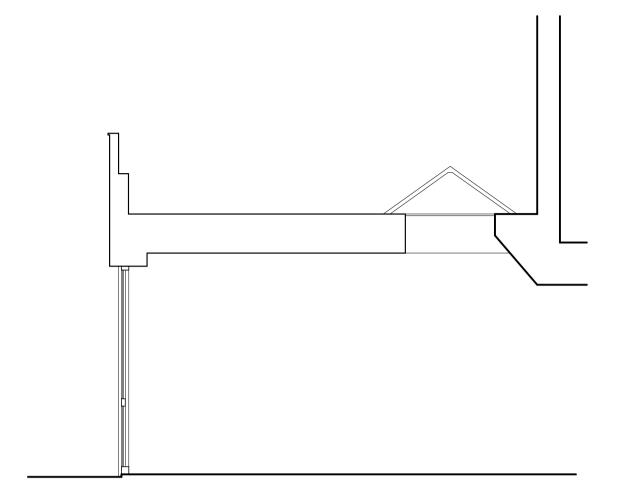

SECTION AS EXISTING Scale 1:50 @ A3



SHOPFRONT PHOTO AS EXISTING NTS

METRES 0 1 2 3 4 5 6 7

NOTES

DO NOT SCALE FROM THIS DRAWING.
CONTRACTORS MUST VERIFY ALL DIMENSIONS ON SITE
PRIOR TO COMMENCING WORKS.

ANY DISCREPENCIES NOT BROUGHT TO THE ATTENTION
OF OI CREATIVE BECOME THE RESPONSIBILITY OF THE
CONTRACTOR (FABRICATOR INVOLVED.)

THE WORKS DESCRIBED IN THIS DRAWING SHALL BE UNDERTAKEN IN ACCORDANCE WITH THE CURRENT HEALTH & SAFETY LEGISLATION AND THE HEALTH & SAFETY DOCUMENTATION PREPARED BY THE PLANNING SUPERVISOR FOR THE PROJECT.

NO	DESCRIPTION	DAT



PROJECT

GDK 102 CAMDEN HIGH STREET LONDON

SHOPFRONT AS EXISTING

SCALE

1:50 @ A3

JULY 18

DRAWING NO

GDK-cam-443-E01