



SHOPFRONT AS PROPOSED :

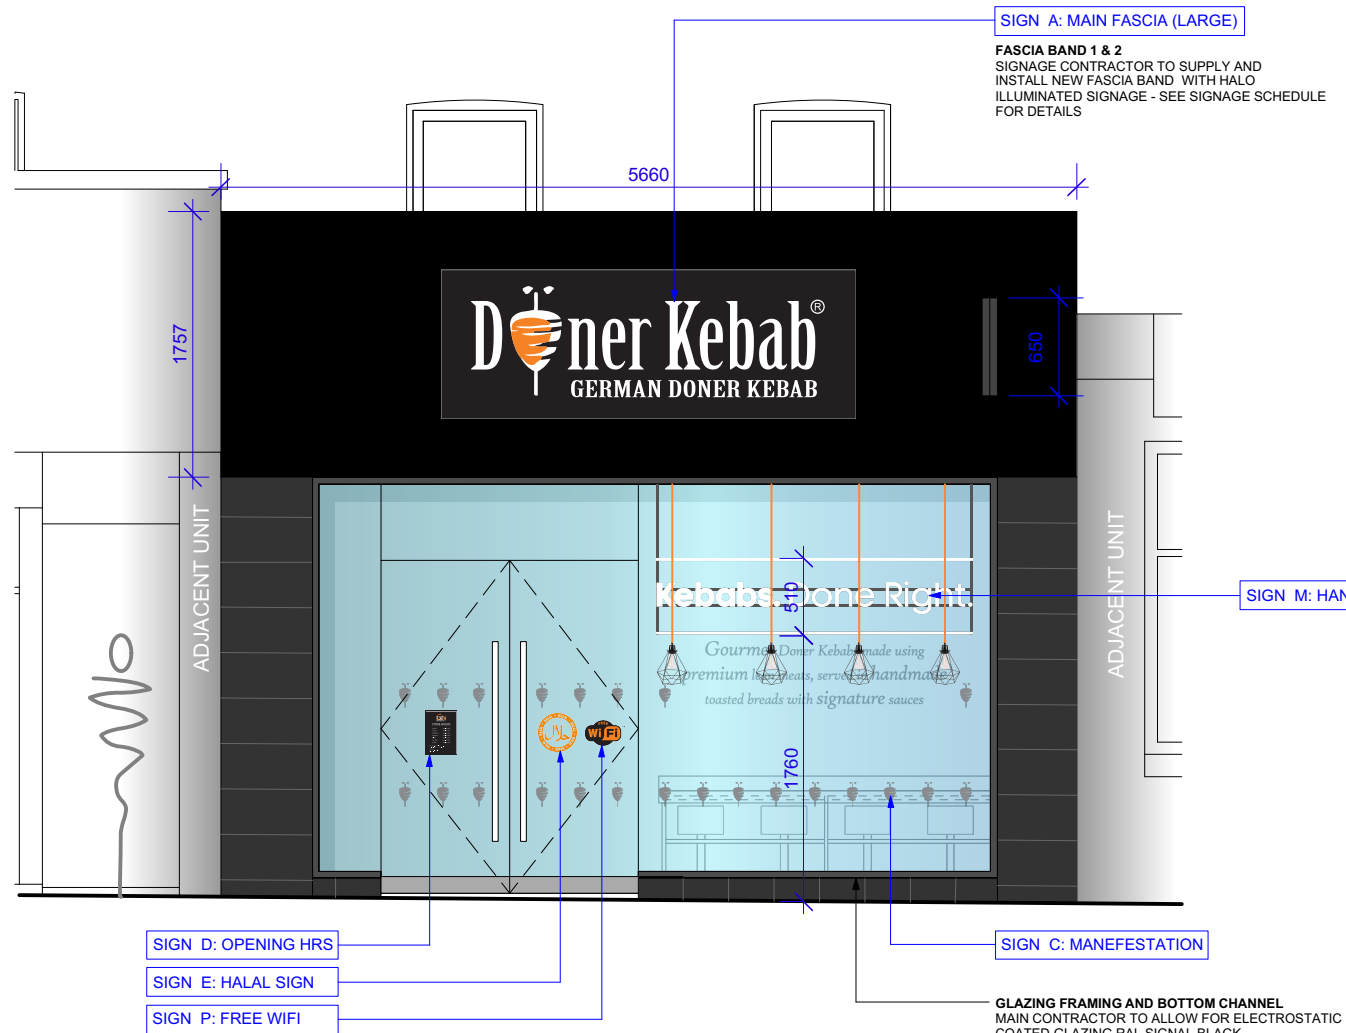


ELEVATION AS PROPOSED
Scale 1:50 @ A3



SECTION AS PROPOSED
Scale 1:50 @ A3

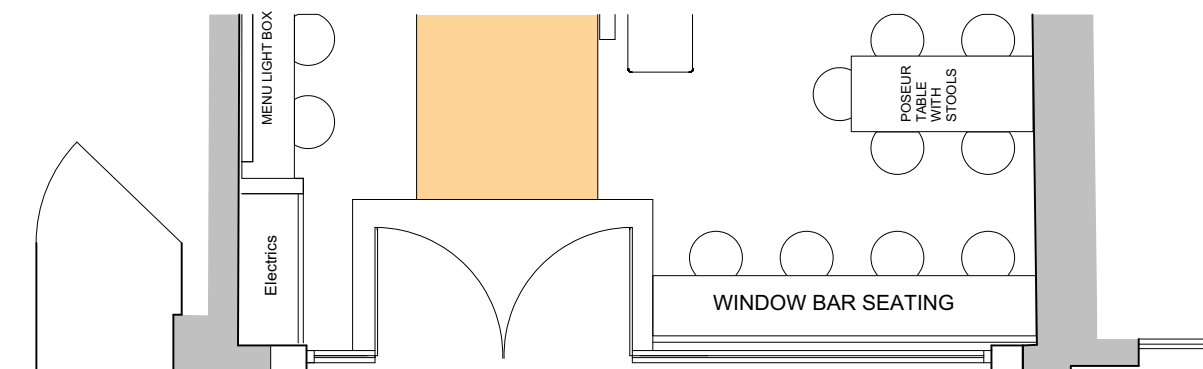

PLAN AS PROPOSED
Scale 1:50 @ A3

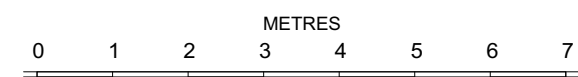

NOTES

DO NOT SCALE FROM THIS DRAWING.
CONTRACTORS MUST VERIFY ALL DIMENSIONS ON SITE
PRIOR TO COMMENCING WORKS.

ANY DISCREPANCIES NOT BROUGHT TO THE ATTENTION
OF 1 CREATIVE BECOME THE RESPONSIBILITY OF THE
CONTRACTOR / FABRICATOR INVOLVED.

THIS DRAWING IS TO BE READ IN CONJUNCTION WITH ALL
THE SPECIFICATIONS AND ALL RELEVANT DESIGNER,
ENGINEER, SERVICES AND SPECIALIST CONTRACTORS
DRAWINGS.

THE WORKS DESCRIBED IN THIS DRAWING SHALL BE
UNDERTAKEN IN ACCORDANCE WITH THE CURRENT
HEALTH & SAFETY LEGISLATION AND THE HEALTH &
SAFETY DOCUMENTATION PREPARED BY THE
PLANNING SUPERVISOR FOR THE PROJECT.

REVISIONS

[illegible]

o1

Copyright of this drawing is reserved by
o1 creative and issued on condition
that it is not copied, reproduced or
disclosed either wholly or in part without
the written permission of o1 creative

69 OLD ST
LONDON EC1V 9HX
TEL : 0207 100 1178

STATUS

PROJECT

GDK
102 CAMDEN HIGH STREET
LONDON

TITLE

SHOPFRONT AS PROPOSED

SCALE

1 : 50 @ A3

DATE _____

JULY 18

DRAWING NO

GDK-cam-443

GDK-cam-443-E02

GDK-cam-443-E02