

Do not scale. All dimensions to be confirmed on site. Information contained in this drawing is the sole copyright of Orms designers + architects ltd and is not to be reproduced without permission.


Key Plan:

CDM:

Risks

Notes:

- All vertical fins and aluminium backing panels to be finished with corrosion protection paint 35-85-60/180

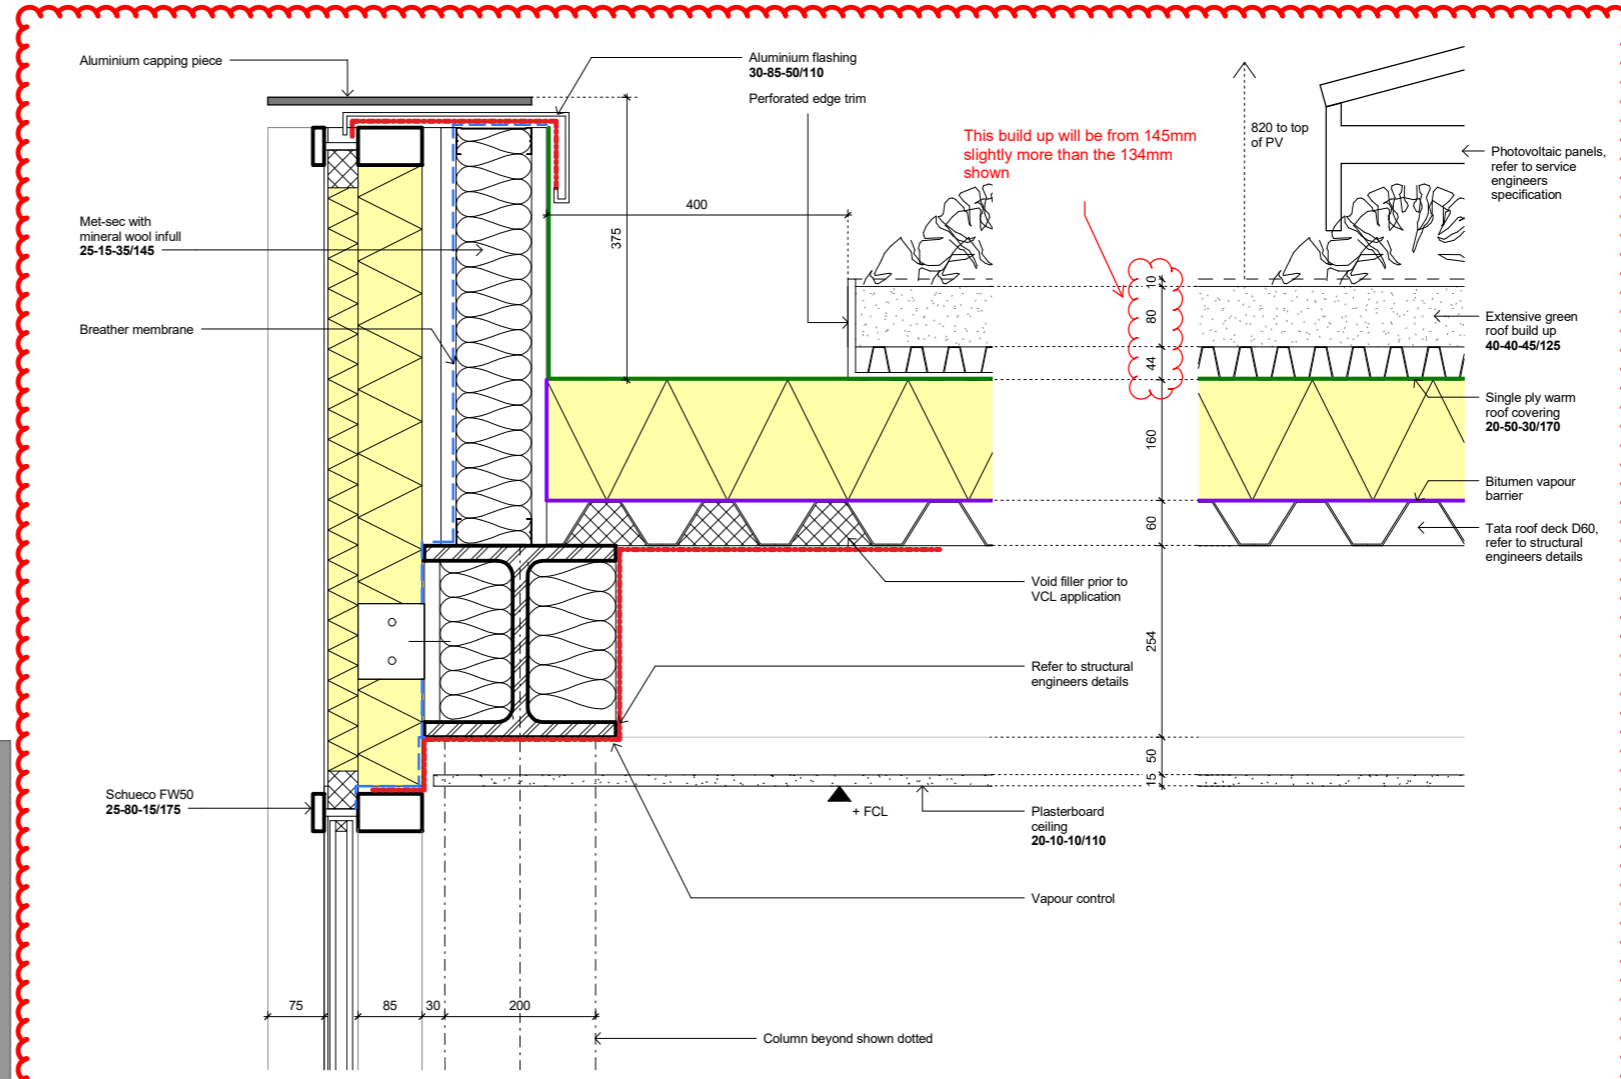

2 06 - Proposed - External Envelope - Sixth Floor - Detail Section 02 - Terrace Parapet  
Scale: 1 : 5

Rev.	Date	Description
T01	28.07.17	Issued for Tender

Issued for:  
D2 - TENDER

**Orms**  
1 Oliver's Yard  
55-71 City Road  
London  
EC1Y 1HQ  
0207 833 8533  
orms@orms.co.uk  
orms.co.uk

Project:  
20 Red Lion Street

Drawing title:  
Proposed  
External Envelope  
Sixth Floor Terrace

Scale@A1  
1 : 5  
Project No.  
2077

Drawing Number  
Rev.  
Project Originator Zone Location Type Role Number  
RLS-ORM-00-06-DR-A-20416 T01