


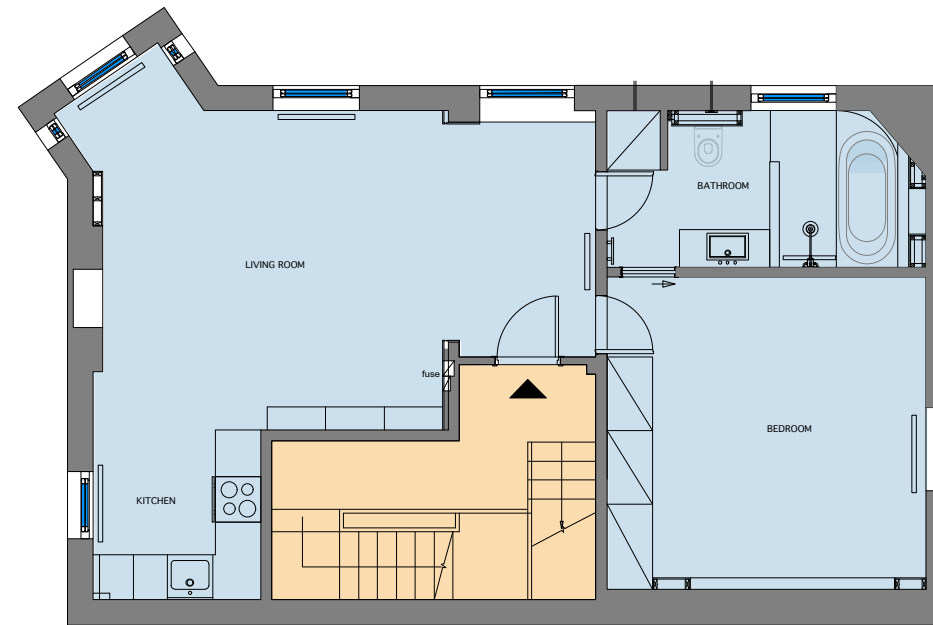


1 Existing ground floor flat
Scale: 1:100



2 Existing first floor flat
Scale: 1:100

Ground Floor Flat
 First Floor Flat
 Common Parts

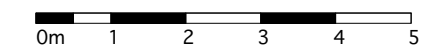

Date	Rev .	Description



project 1 Elsworth Terrace
 title Existing Ground & First Floor Flats, plans
 scale 1:100 @ A3
 dwg no ET_002
 status Planning
 date August 2018

boyarsky murphy architects
 64 oakley square
 london nw1 1nj t: 020 7388 3572
 mail @ boyarskymurphy.com