


- KEY**
- Existing
 - Demolition - elevation
 - Demolition - section

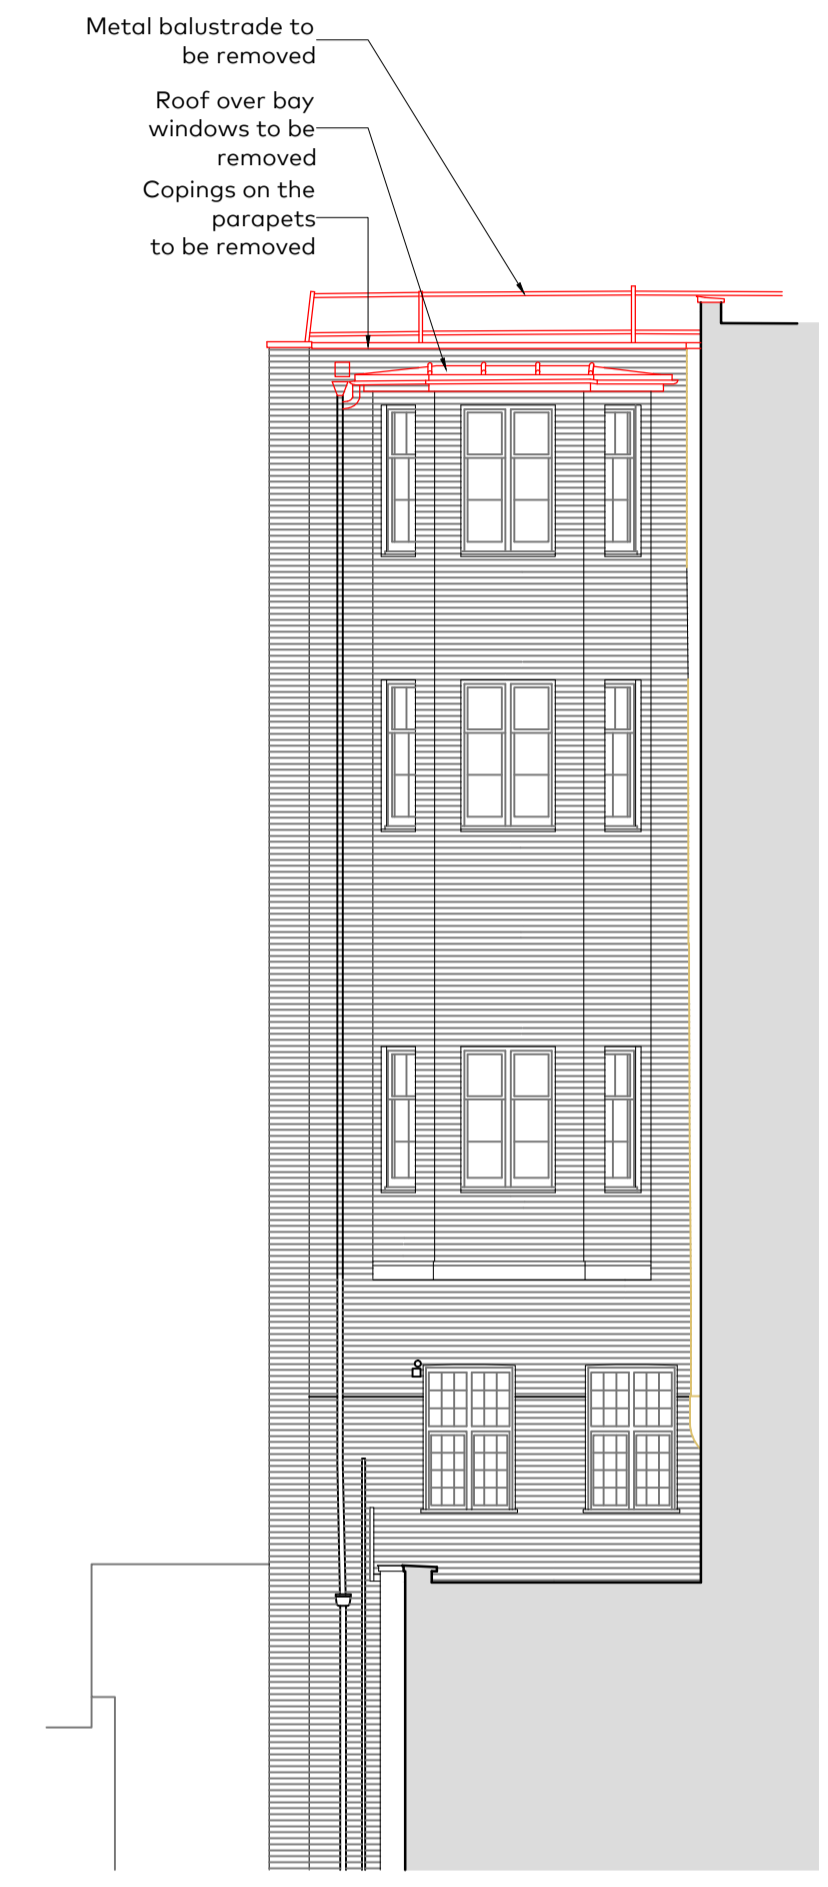

01 SOUTH EAST FACING ELEVATION
As Existing with Demolitions



02 SOUTH EAST FACING ELEVATION
As Existing with Demolitions

B	2018.06.07	Issued for Planning	YD
A	2017.07.11	Issued for A-re-application Advice	YD
-	2017.05.26	Issued for A-re-application Advice	YD
Rev	Issue Date	Revision Notes	Drawn

General Notes
Do not scale. All written dimensions must be checked on site before work commences on site or in shop. Figured dimensions take preference over those scaled. Discrepancies, where identified, must be reported to the Architect immediately. Any areas indicated on this drawing are for guidance purposes only. No responsibility is taken for their accuracy. All work must be carried out in accordance with the Building Regulations and to the satisfaction of the Local Authority.

Drawing Status
PLANNING

Job Number	Drawing Number	Rev	Scale
815	(01)201	B	1:100@A1 1:200@A3

Drawing Title: Elevations As Existing with Demolitions

Project: Holborn Hall

Client: Mactaggart Inv Co Ltd

Date: 19.05.2017 drawn YD checked



Architects and designers
+44 20 7404 7677
www.garnettpartners.com

